


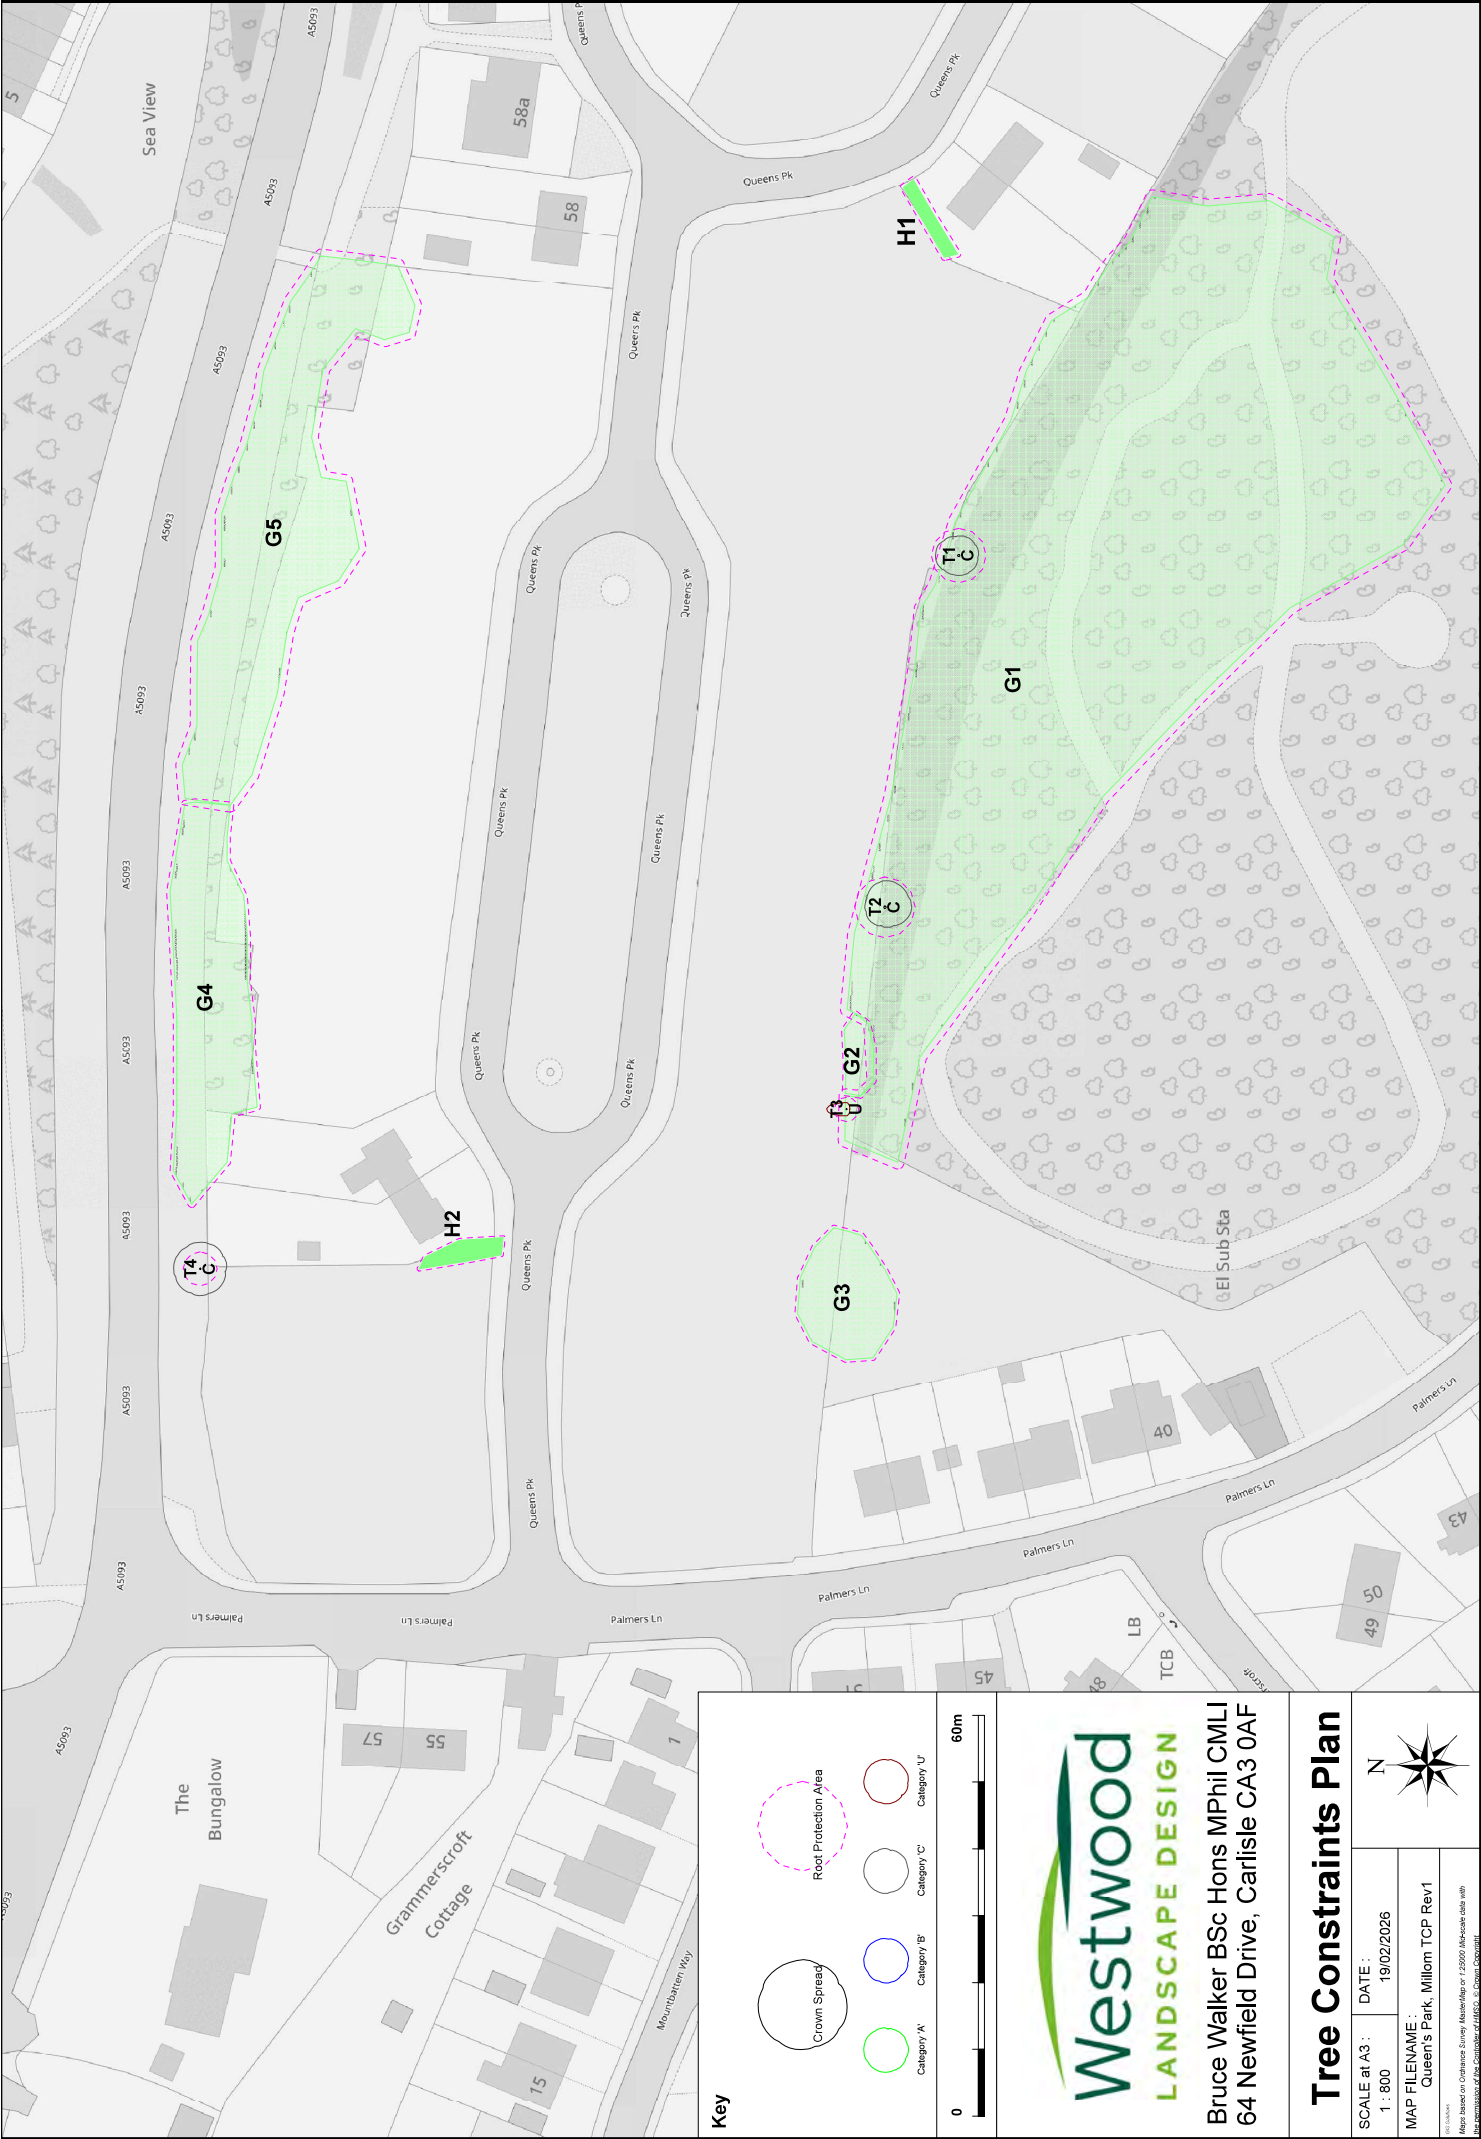

Key



Crown Spread



Root Protection Area



Category 'A'



Category 'B'



Category 'C'



Category 'U'





Westwood
LANDSCAPE DESIGN

Bruce Walker BSc Hons MPhil CML
64 Newfield Drive, Carlisle CA3 0AF

Tree Constraints Plan

SCALE at A3 : 1 : 800	DATE : 19/02/2026
MAP FILENAME : Queen's Park, Millom TCP Rev1	
Map based on Ordnance Survey MasterMap or 1:25000 MasterMap data with the permission of the Controller of HMSO, © Crown Copyright	

N

