




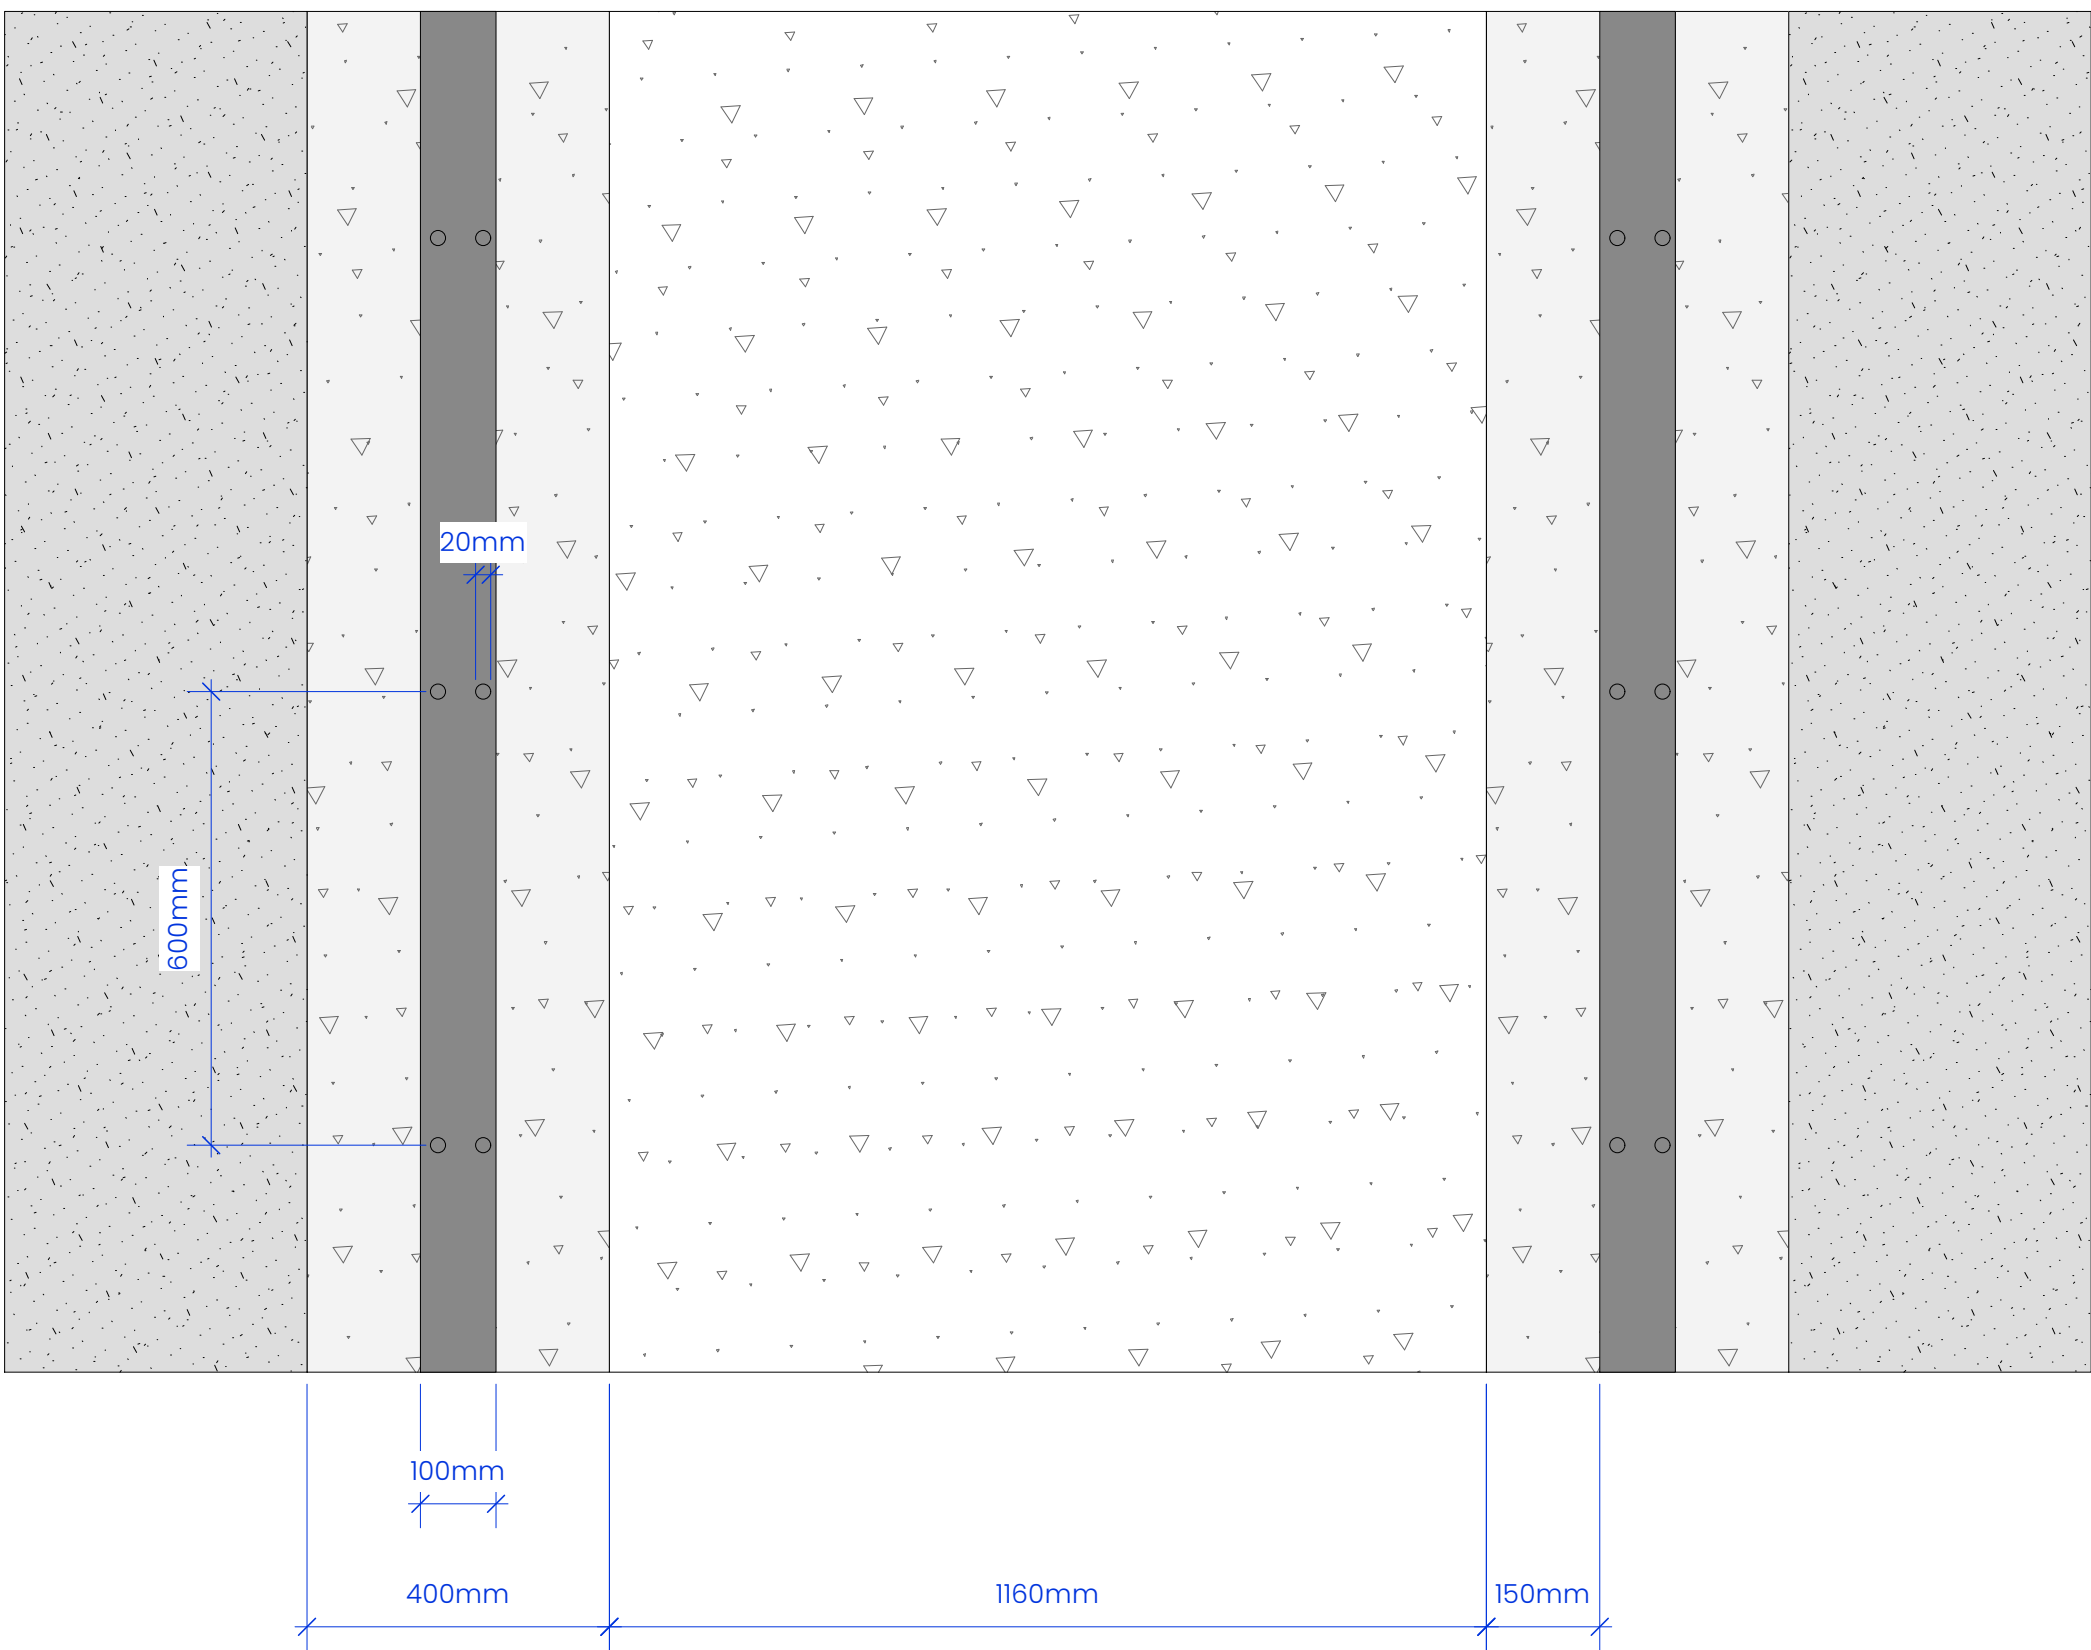


D01 Railway Pass Detail – Plan View
Scale: 1:10

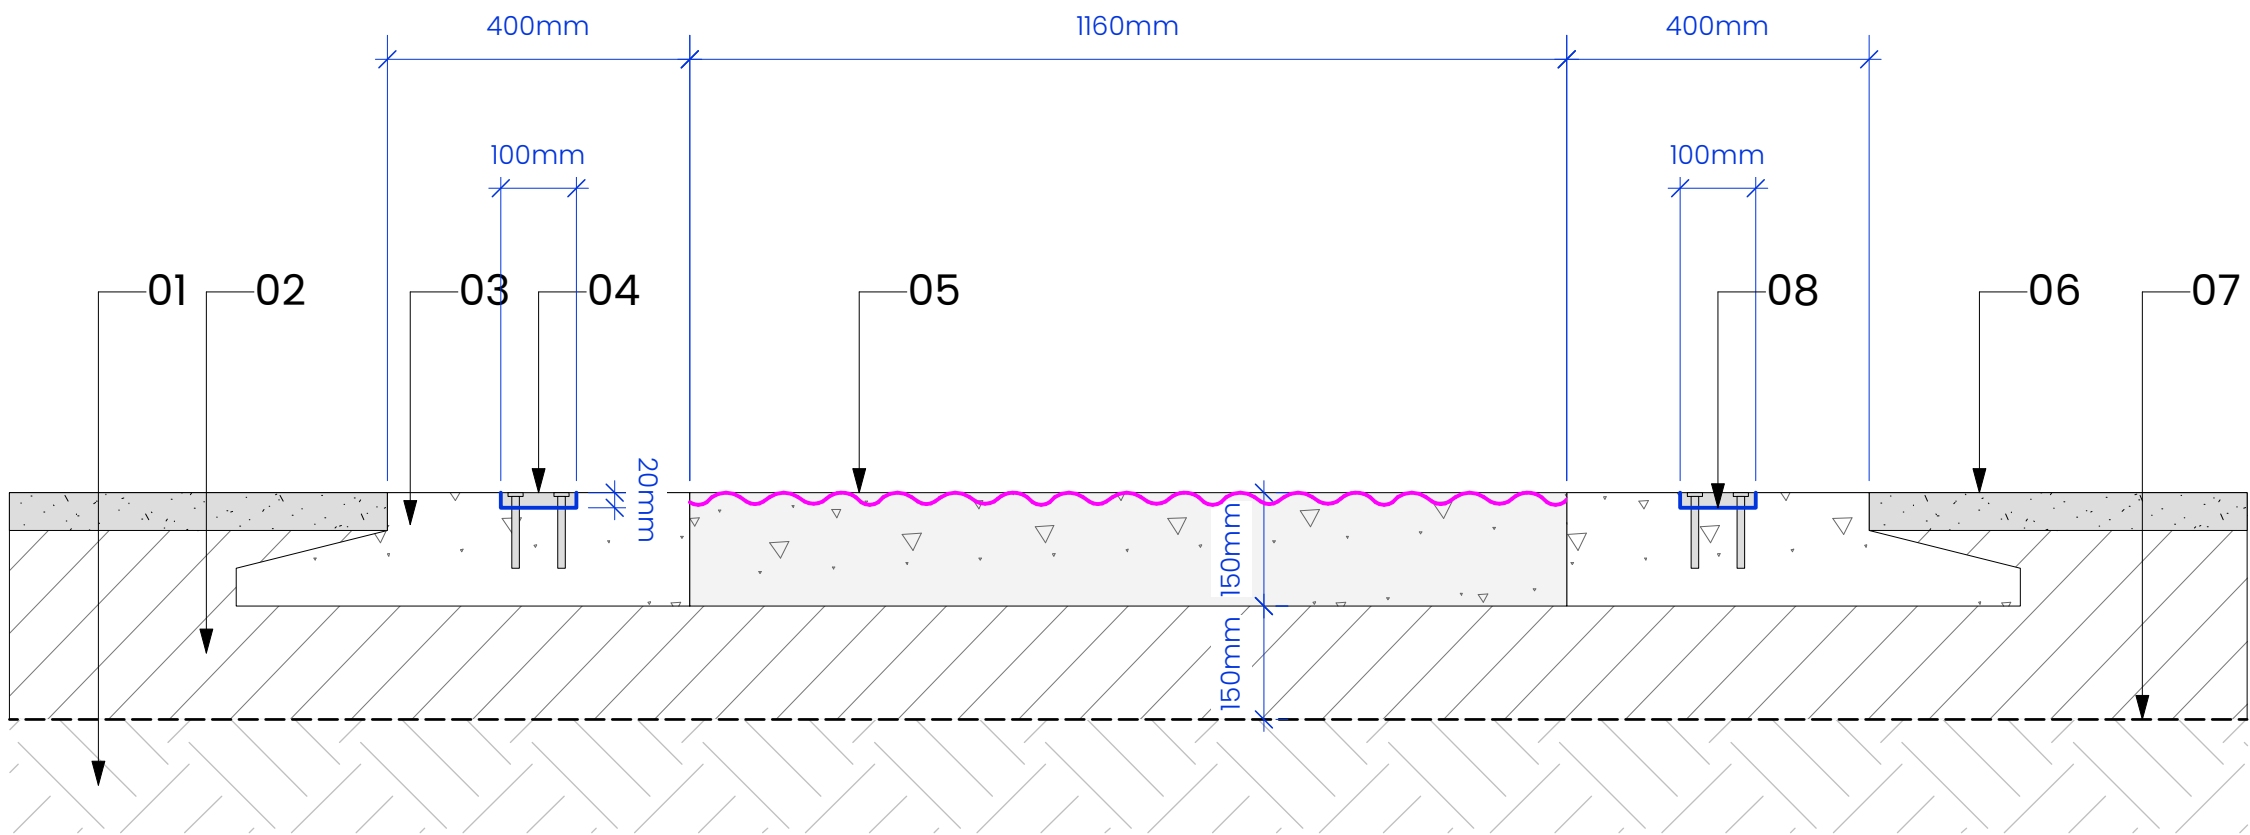

D02 Railway Pass Detail – Section
Scale: 1:10

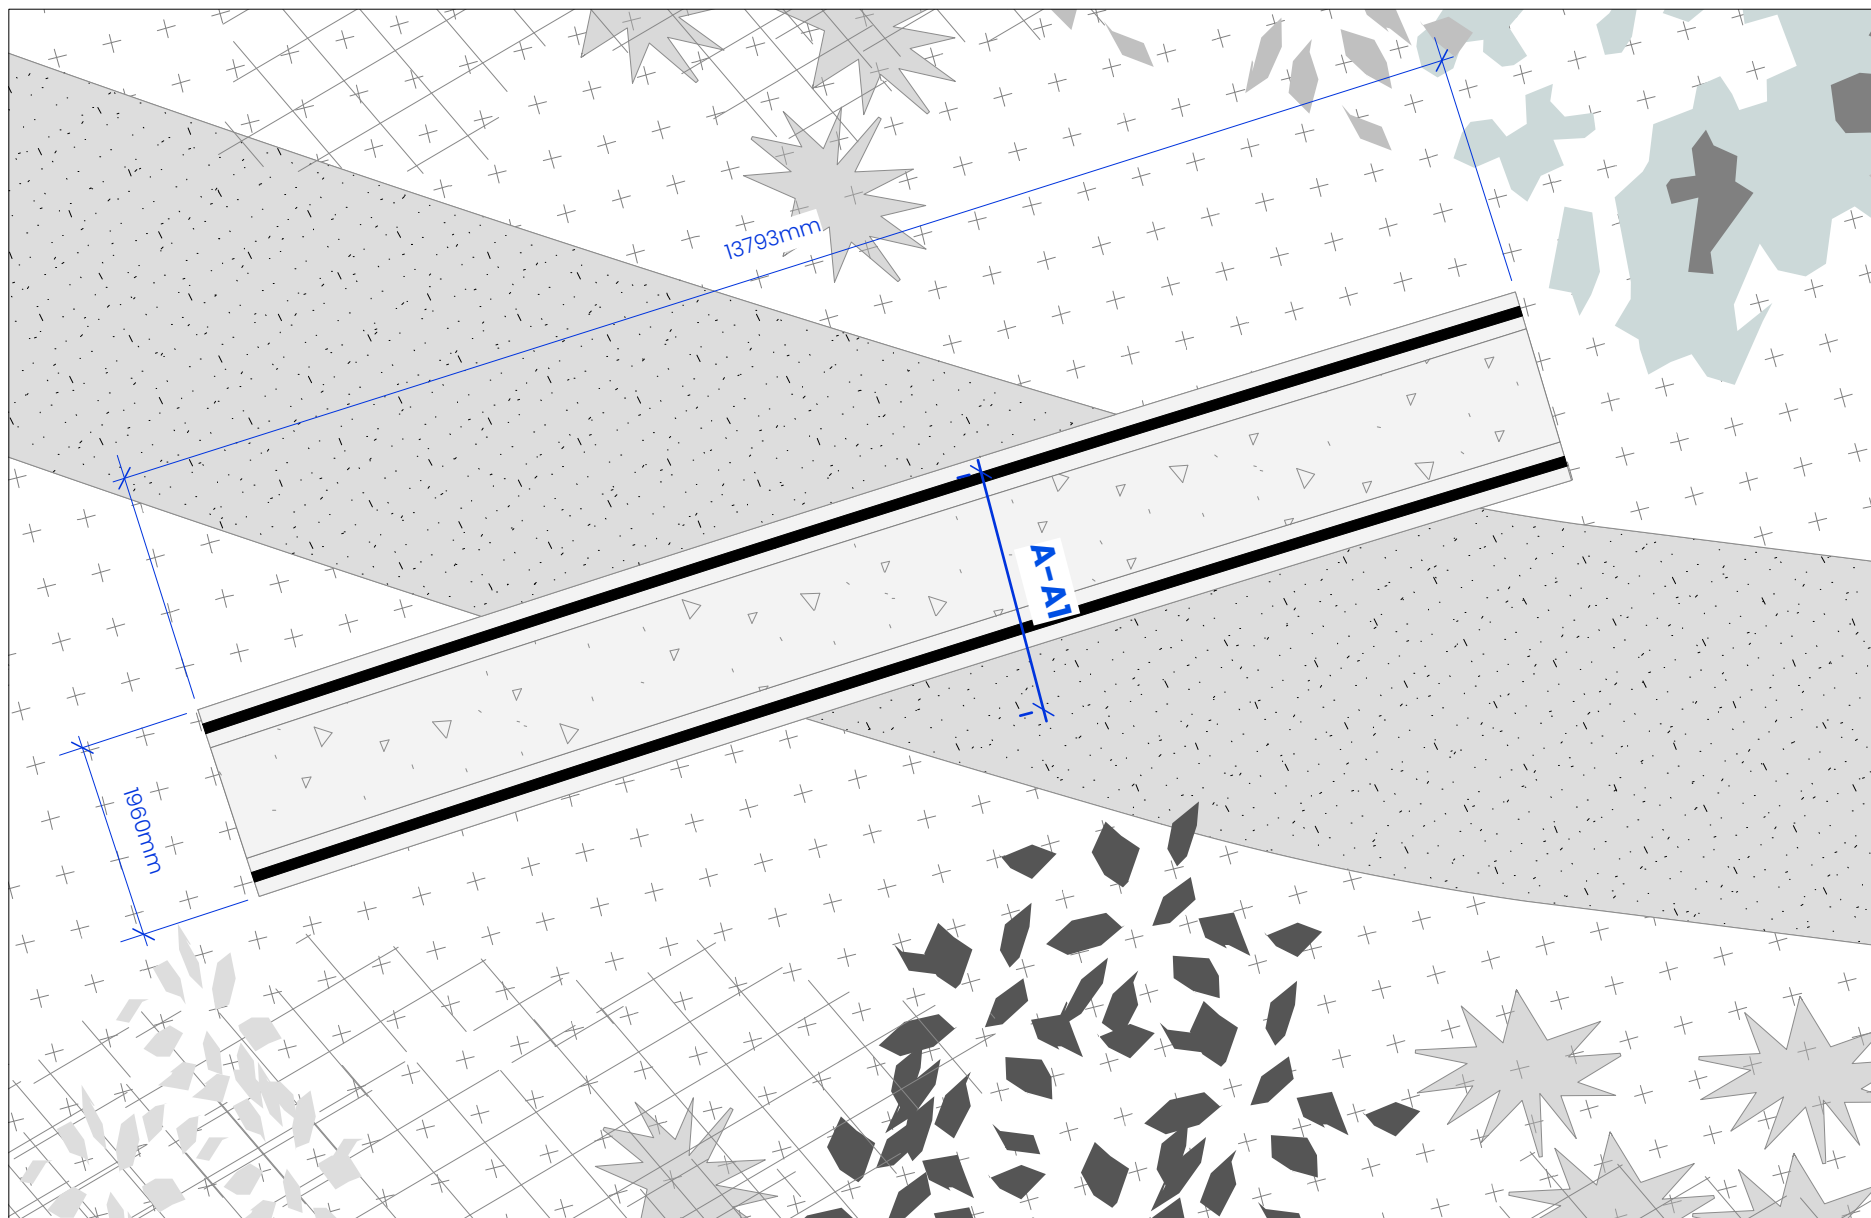

D03 Railway Pass – West Detail
Scale: 1:75

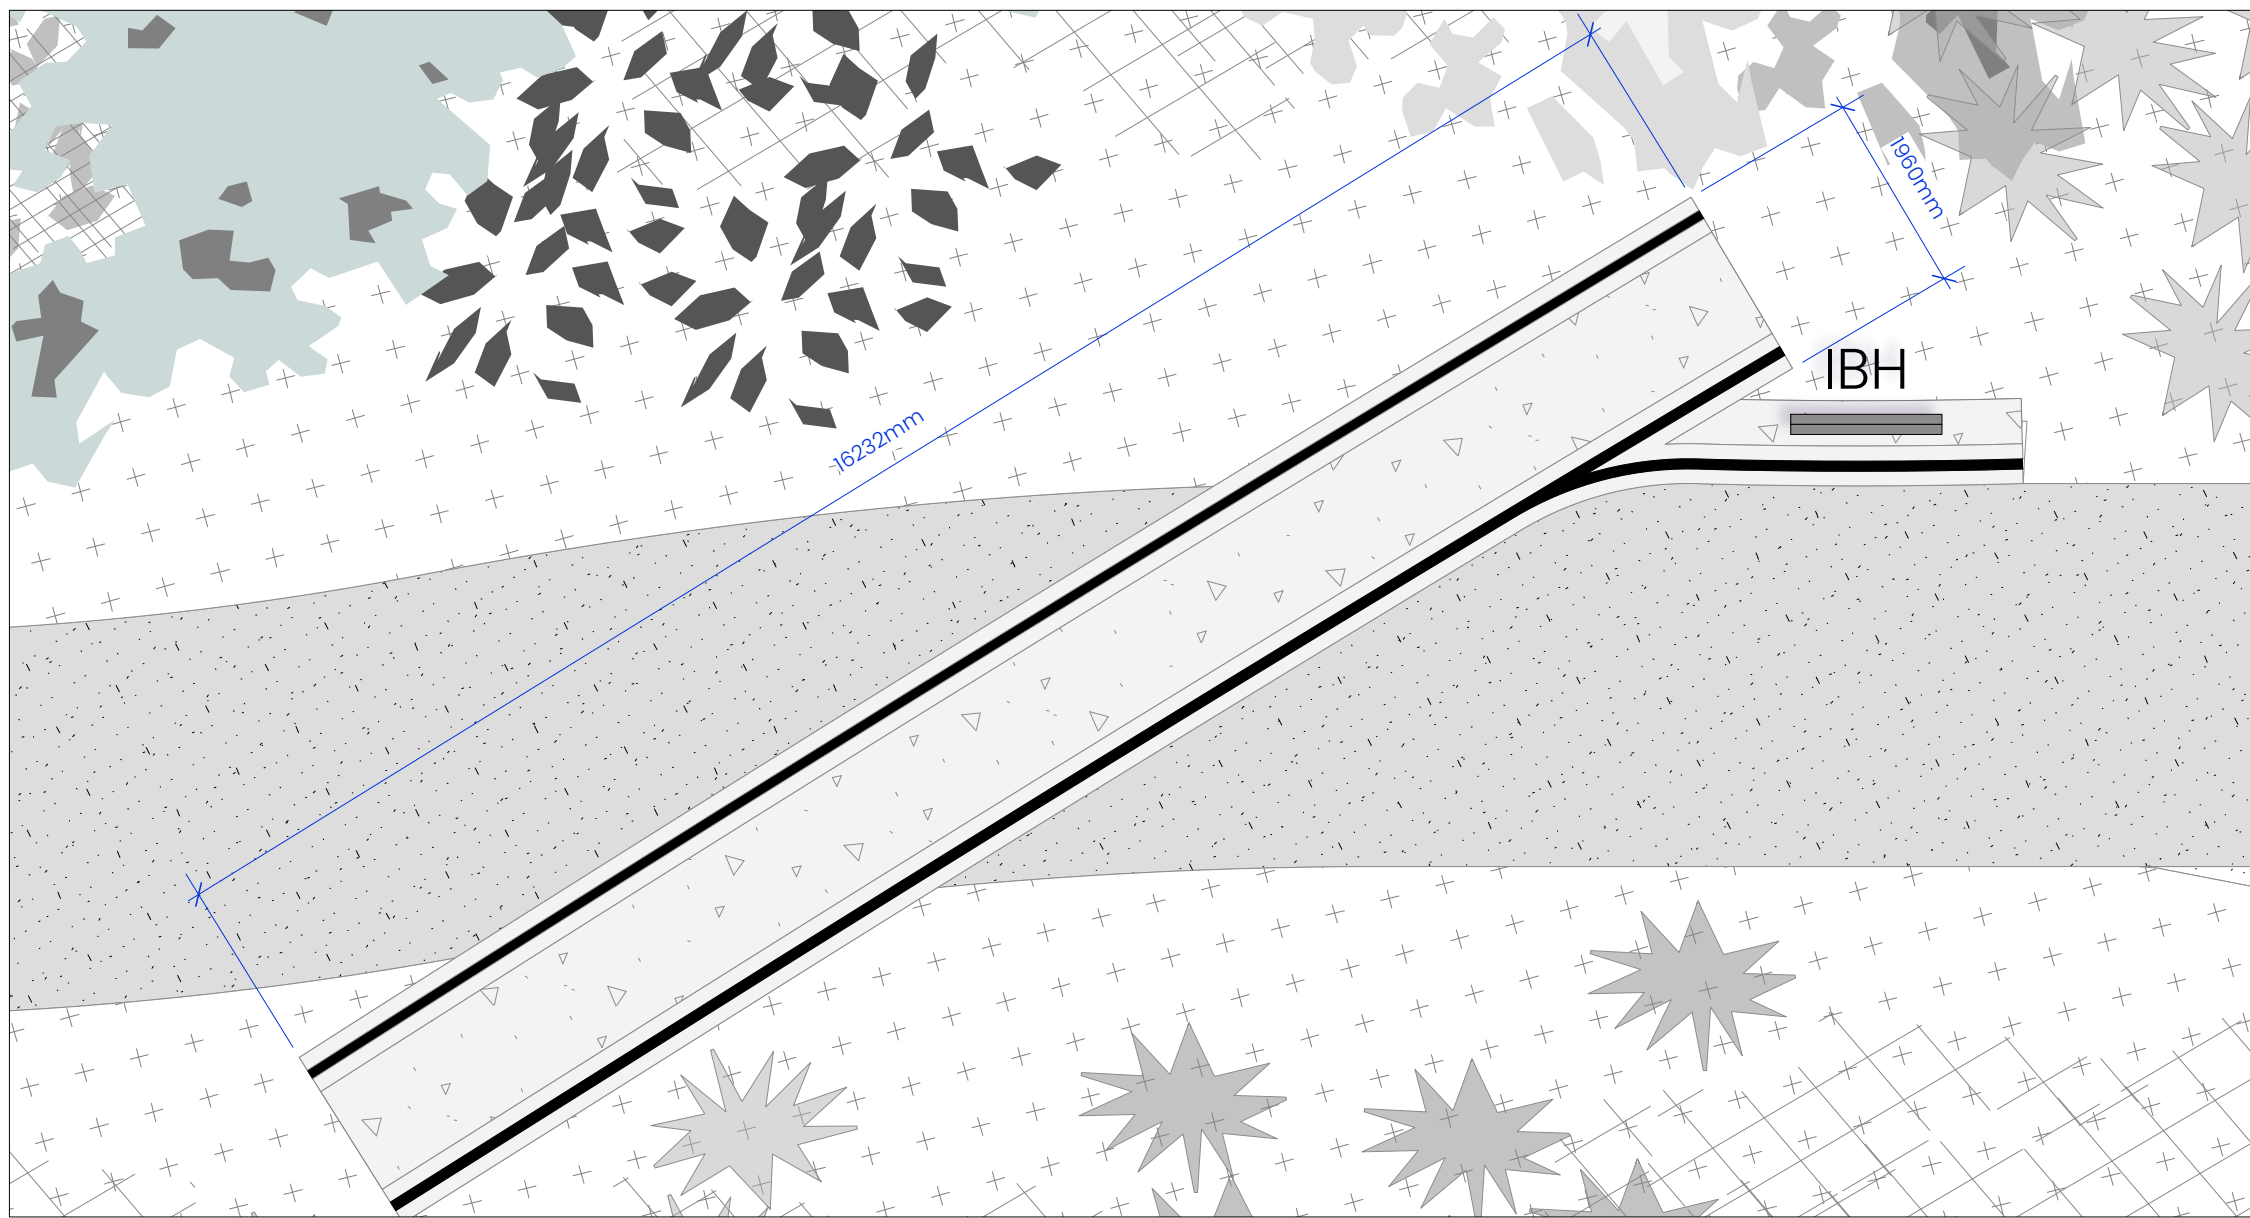

D04 Railway Pass – East Detail
Scale: 1:75

NOTES:
1. DO NOT SCALE FROM THIS DRAWING. ALWAYS WORK TO NOTED DIMENSIONS.
2. ALL SETTING-OUT LEVELS AND DIMENSIONS TO BE CHECKED ON SITE PRIOR TO THE INSTALLATION OF MATERIALS AND ANY DISCREPANCIES ARE TO BE BROUGHT TO THE ATTENTION OF THE CONTRACT ADMINISTRATOR IMMEDIATELY.
3. THIS DRAWING MUST BE READ WITH THE RELEVANT SPECIFICATION DOCUMENTS AND DETAIL DRAWINGS. ANY DISCREPANCIES MUST BE BROUGHT TO THE ATTENTION OF THE CONTRACT ADMINISTRATOR IMMEDIATELY.
4. THIS DRAWING IS COPYRIGHT PROTECTED AND MAY NOT BE REPRODUCED IN WHOLE OR PART WITHOUT WRITTEN AUTHORITY.
5. ALL DIMENSIONS ARE IN MILLIMETRES UNLESS OTHERWISE STATED.
6. NOTE DRAWING SUSTAINABILITY CODE SHOWN BELOW. DRAWING NOT TO BE USED FOR CONTRACTUAL AGREEMENT WITHOUT A1 STATUS.

THIS DRAWING WAS PLOTTED ON:
14/08/2025

REVISION HISTORY				
DATE	REV	ZONE	DESCRIPTION	CHK
04/06/25	P01		Issued for coordination	MDM
14/08/25	P02		Stage 4 issue	MDM

KEY

- 01.** EXISTING GROUND CONDITIONS
- 02.** TYPE 1 SUB BASE – TO ENGINEER'S DETAIL AND SPEC
- 03.** S7.0 INSITU CONCRETE w/ SMOOTH SURFACE FINISH – REFER TO DRAWING NO. 6000
- 04.** 100 x 20mm CORTEN STEEL PLATE AND FIXING BOLTS – SPEC CLAUSE Q10/200
- 05.** S7.1 INSITU CONCRETE w/ EXPOSED AGGREGATE SURFACE FINISH – REFER TO DRAWING NO. 6000
- 06.** S2.0 40mm 0-10mm CRUSHED ROCK SURFACE (LOCALLY SOURCED) – REFER TO DRAWING NO. 6000
- 07.** GEOTEXTILE MEMBRANE – TERRAM 700 – TO ENGINEER'S DETAIL AND SPEC
- 08.** RESIN FIXING JOINT – TO ENGINEER'S DETAIL AND SPEC

NOTE
SUBJECT TO ENGINEER REVIEW / COMMENT



ORIGINATOR
W layerstudio
01625 523 157
manchester or
newcastle@layerstudio

MANCHESTER 80a Grove Street
Willeslow
SK9 1DR

NEWCASTLE Studio 39
39 High Bridge Works
Cheshire
Newcastle-upon-Tyne
NE1 1EW

Layer.studio

Client
Cumberland Council

Project
The Iron Line
Millom, Cumbria

Drawing Title
D | Railway Pass Detail

Created By	Checked By	Scale	Sheet Size
CE	CL	As Noted	A1
Project Number	Originator	Volume	Level
289	LYR	XX-ZZ-DWG-L-6008	
Work Stage	Status	Revision	
Stage 4	S4	P02	