



DATE	REVISION	REV	DR	CH
01/02/22	AMENDED FRONT ENTRANCE	P01	JS	DK
02/07/22	AMENDED RED LINE	P02	JS	DK
16/02/22	AMENDED FOR TETRATECH COMMENTS	P03	JS	DK
22/02/22	AMENDED RED LINE TO INCLUDE TURNING HEAD & MORE SOFT LANDSCAPING	P04	JS	DK
25/02/22	AMENDED PATHS/VERGES	P05	JS	DK
07/03/22	ISSUED FOR PLANNING	P06	JS	DK


[illegible]

This drawing has been prepared solely for the use of COPELAND BOROUGH COUNCIL and there are no representations of any kind made by NORR Consultants Limited to any party with whom NORR Consultants Limited has not entered into a contract.

This drawing must not be used, reproduced or revised without written permission.

This drawing shall not be used for construction purposes until the "APPROVED FOR STAGE x" status appears in the Sheet Status.

Constructors must only work to figured dimensions which are to be checked on site. Do not scale from hard copy drawings.

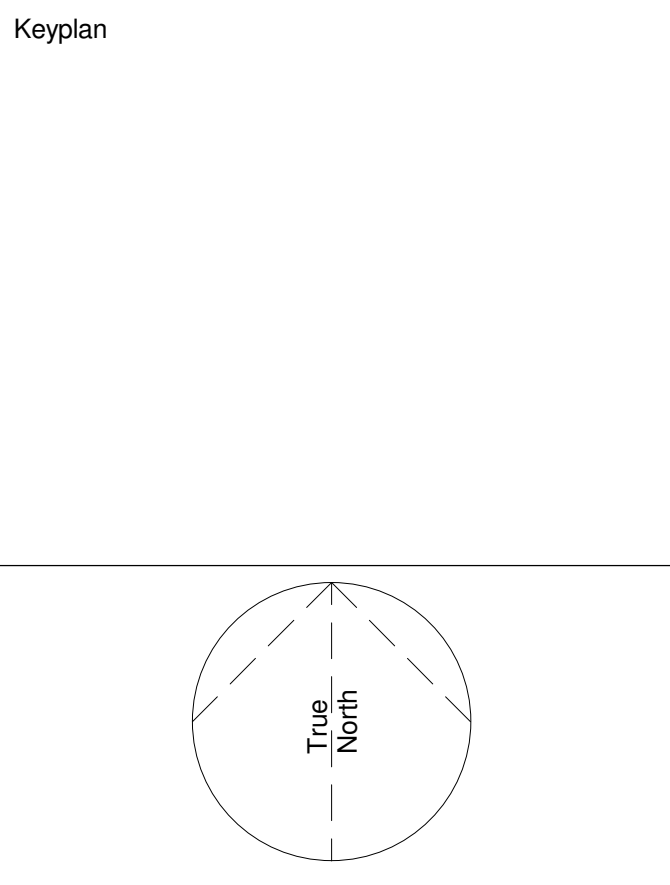

**NORR**  
NORR Consultants Limited.  
An Ingenium International Company

SET OFFICE INFORMATION

[www.norr.com](http://www.norr.com)

Drawn JS	Date 21-12-21
Checked DS	Date 21-12-21
Scale As indicated @ A1	
Client COPELAND BOROUGH COUNCIL	
Project CLEATOR MOOR INNOVATION QUARTER (BOC SERVICE YARD)	
Drawing Title RELOCATION PLAN	
Sheet Status S2 - FOR INFORMATION	
Project No. IANC21-0043	
Drawing No. CMIQ-00-BOC-00-DR-A-90004	Rev. P06

**RELOCATION PLAN**  
SCALE: 1 : 1250

	APPLICATION BOUNDARY		PROPOSED BOC YARD LOCATION
	ADDITIONAL LAND UNDER COUNCIL OWNERSHIP		CURRENT BOC YARD LOCATION

Ordnance Survey © Crown Copyright 2021. All rights reserved. Licence number 100022432