

Malcolm Jones : PLANNING & DESIGN SERVICE.

Telephone : 01229 824952

07867 501 578

E - mail : maljones2@yahoo.com

PREVIOUS APPROVED APPLICATION & TYPE :

4 / 17 / 22225 / 0F1. (FULL CBC)


DESCRIPTION :

ERECTION OF DETACHED DWELLING

RESUBMISSION APPLICATION :

NEW DESIGN - BASIC CONCEPT STILL APPLIES.

PLOT 8,
CALDERFIELD,
SALTHOUSE ROAD,
MILLOM.

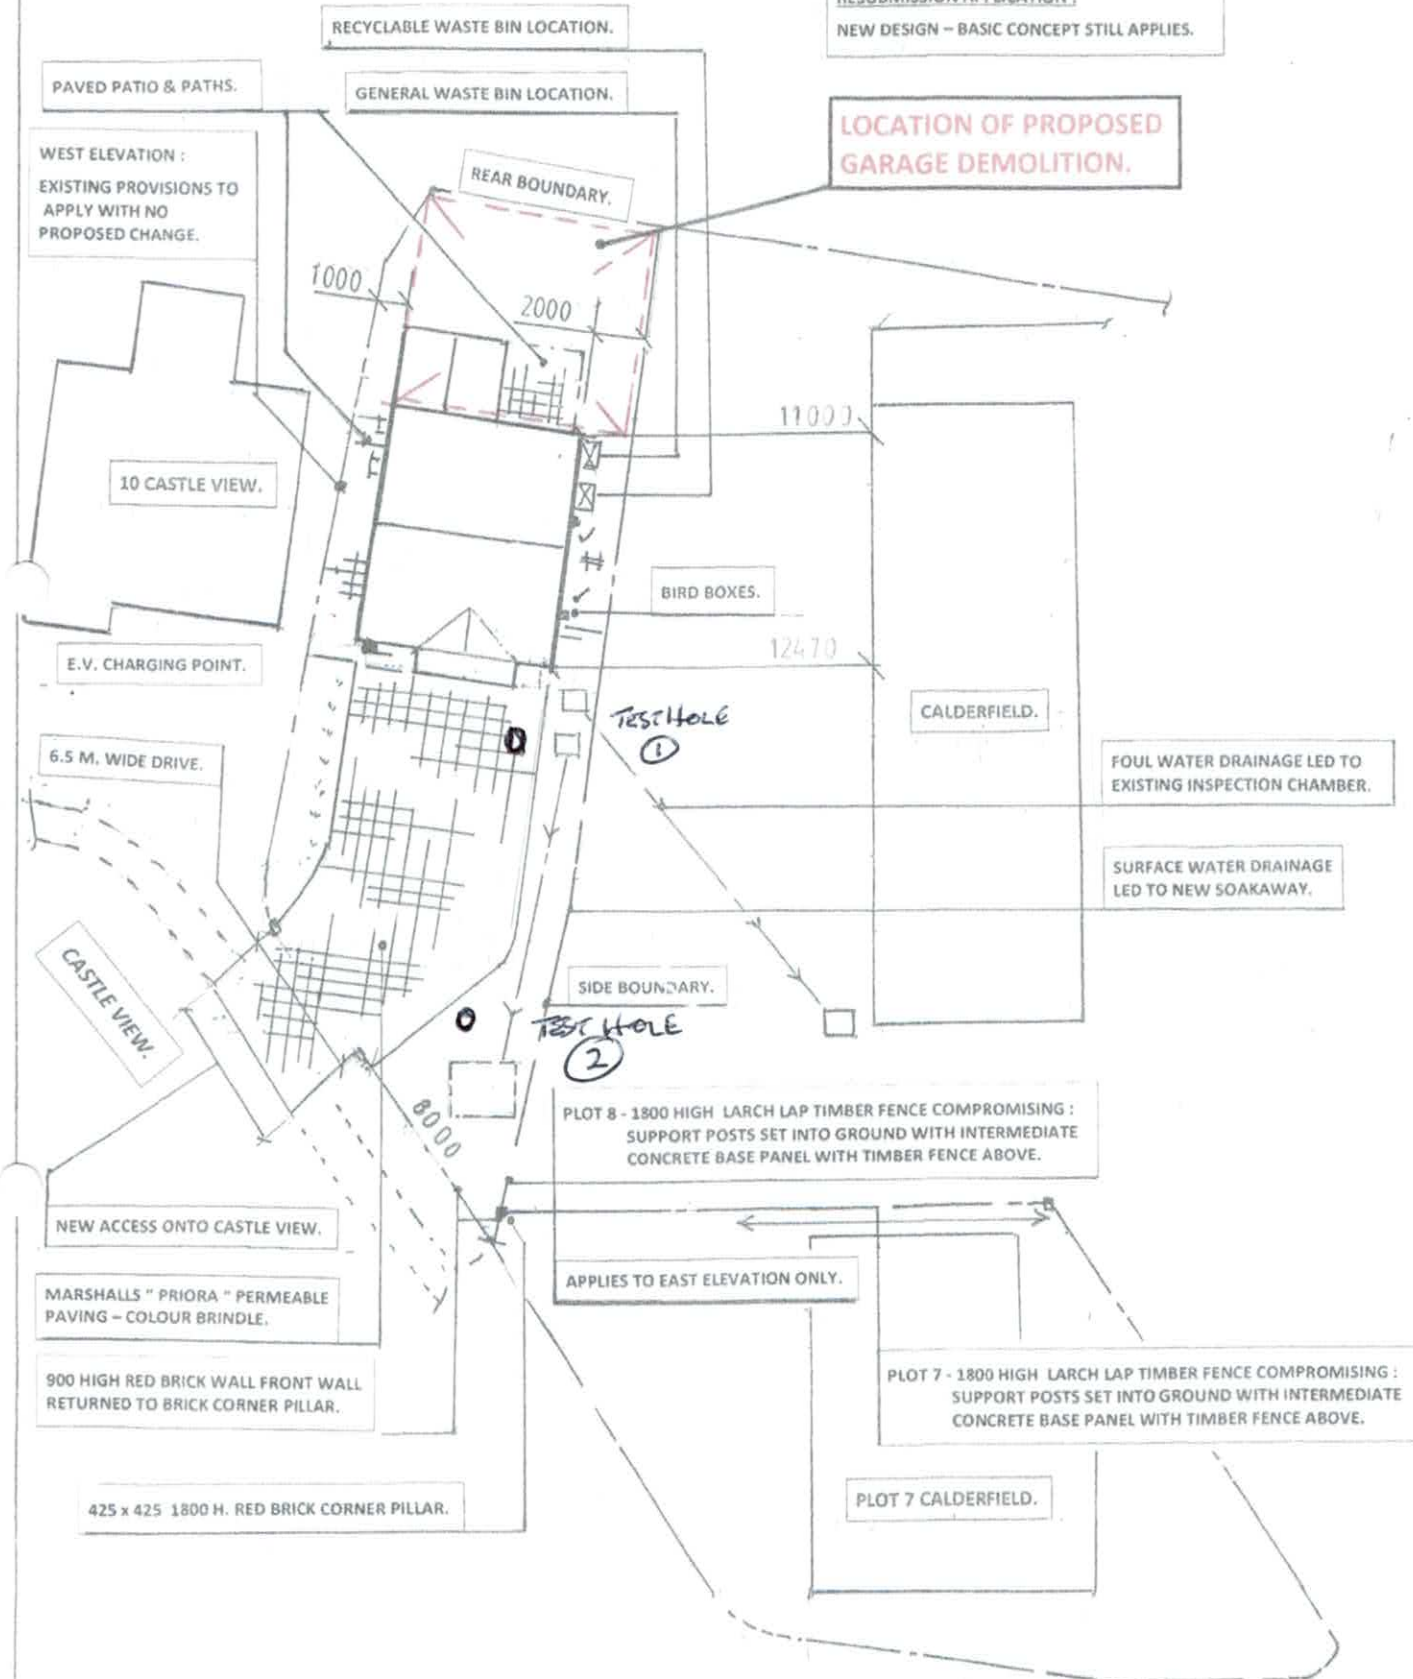

PLOT 8 PROPOSED SITE PLAN :
SCALE - 1 : 200.

ISSUE 4

REF. DRG. No : MEJ / 2024 / 780 / 005

SCALE - 1 : 200.

Hole ①

12.00 10HL 300mm WEATHER FINE

8.00 Am 11HL 275mm WEATHER FINE

Hole ②

12.00 10HL 300mm WEATHER FINE

8.00 Am 11HL 300mm WEATHER FINE

Please note

THE SITE IS NOT SUITABLE FOR SOAKWAYS AND

THE GROUND CONDITIONS IS ~~SEE~~ HARD CLAY SO

THE ONLY SOLUTION IS A COMBINED SEWER.

WE ALSO HAD A VISIT OFF YOUR ENGINEER.

AND HE WAS SATISFIED WITH OUR COMMENT.