
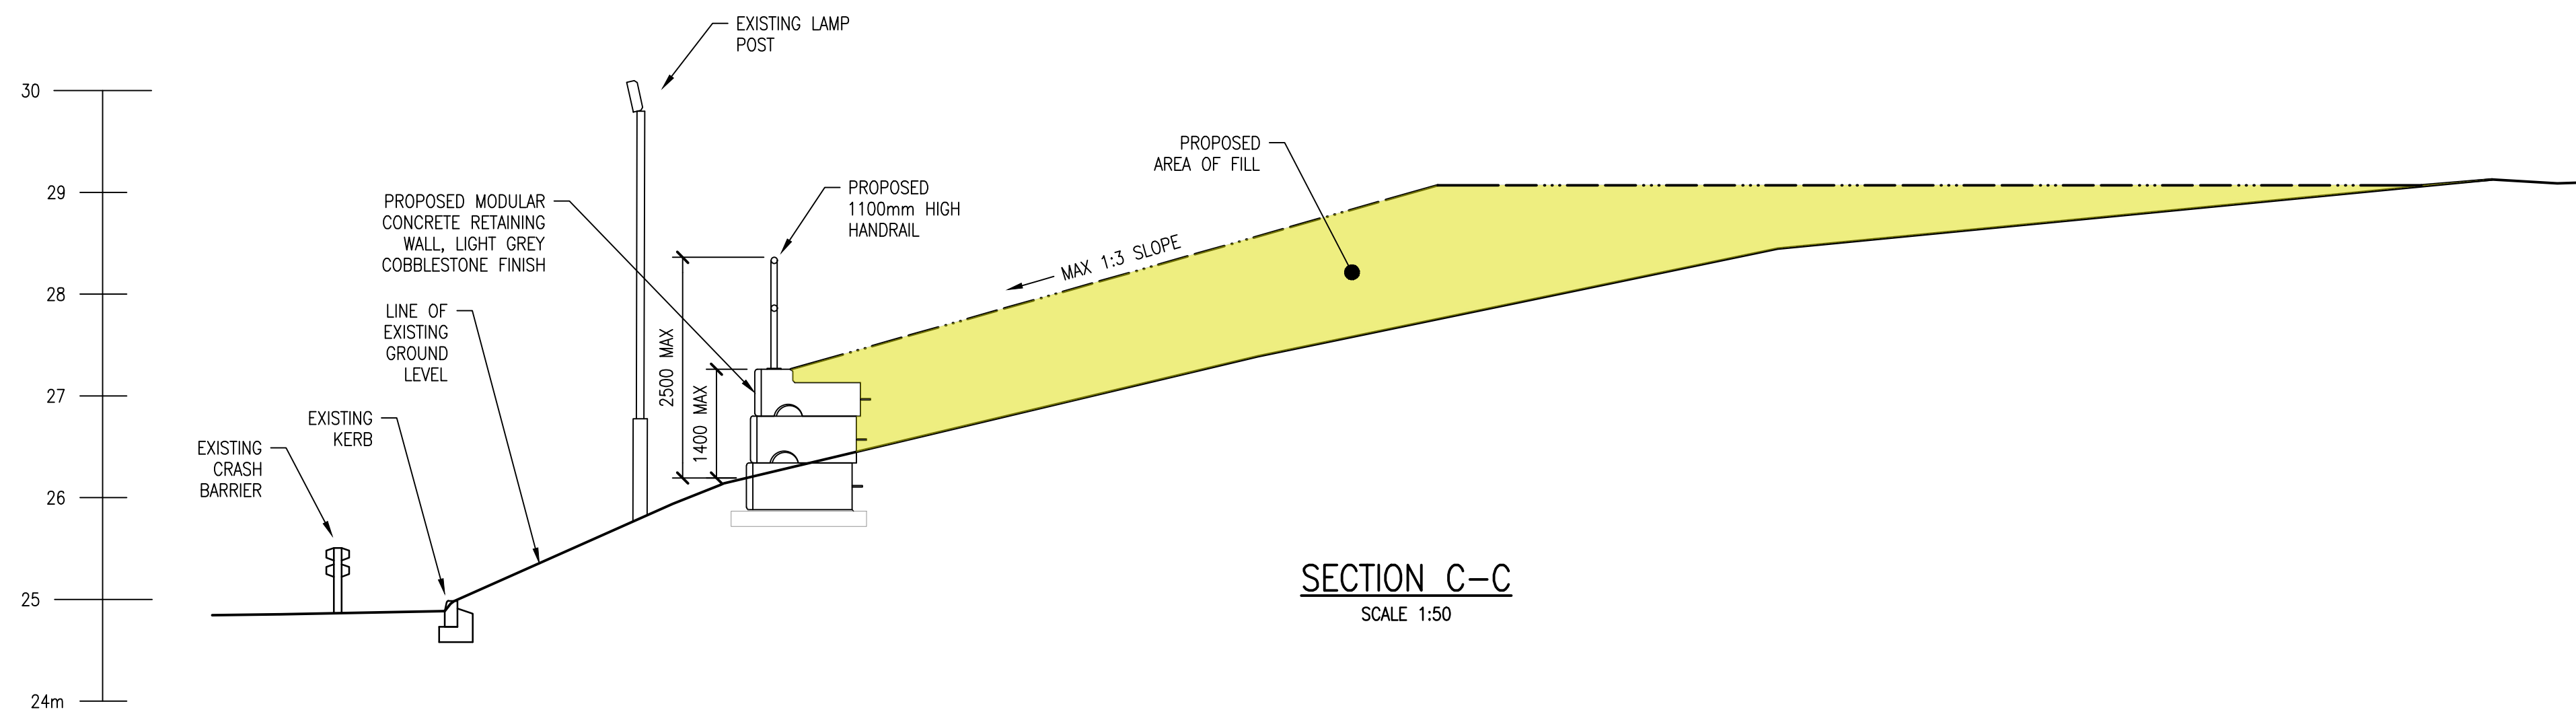
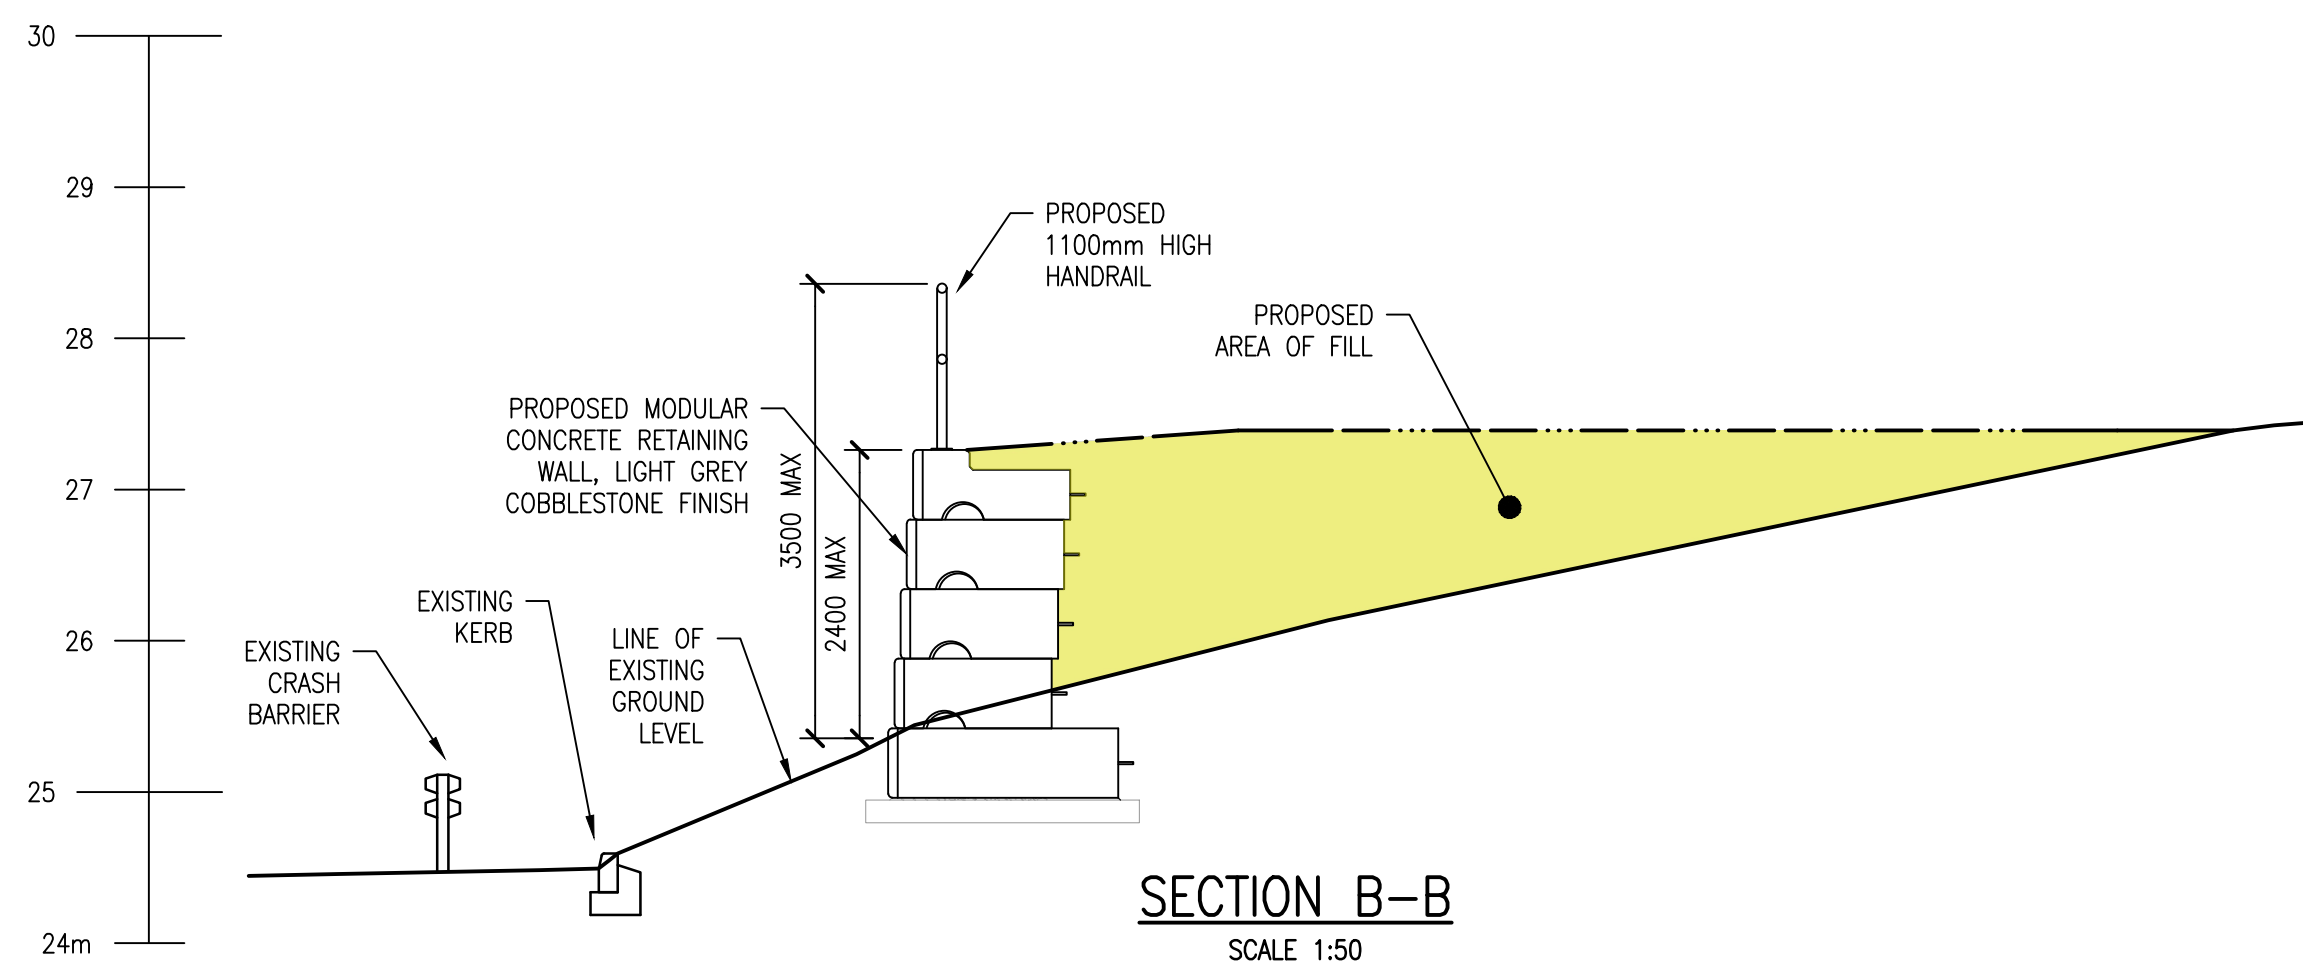


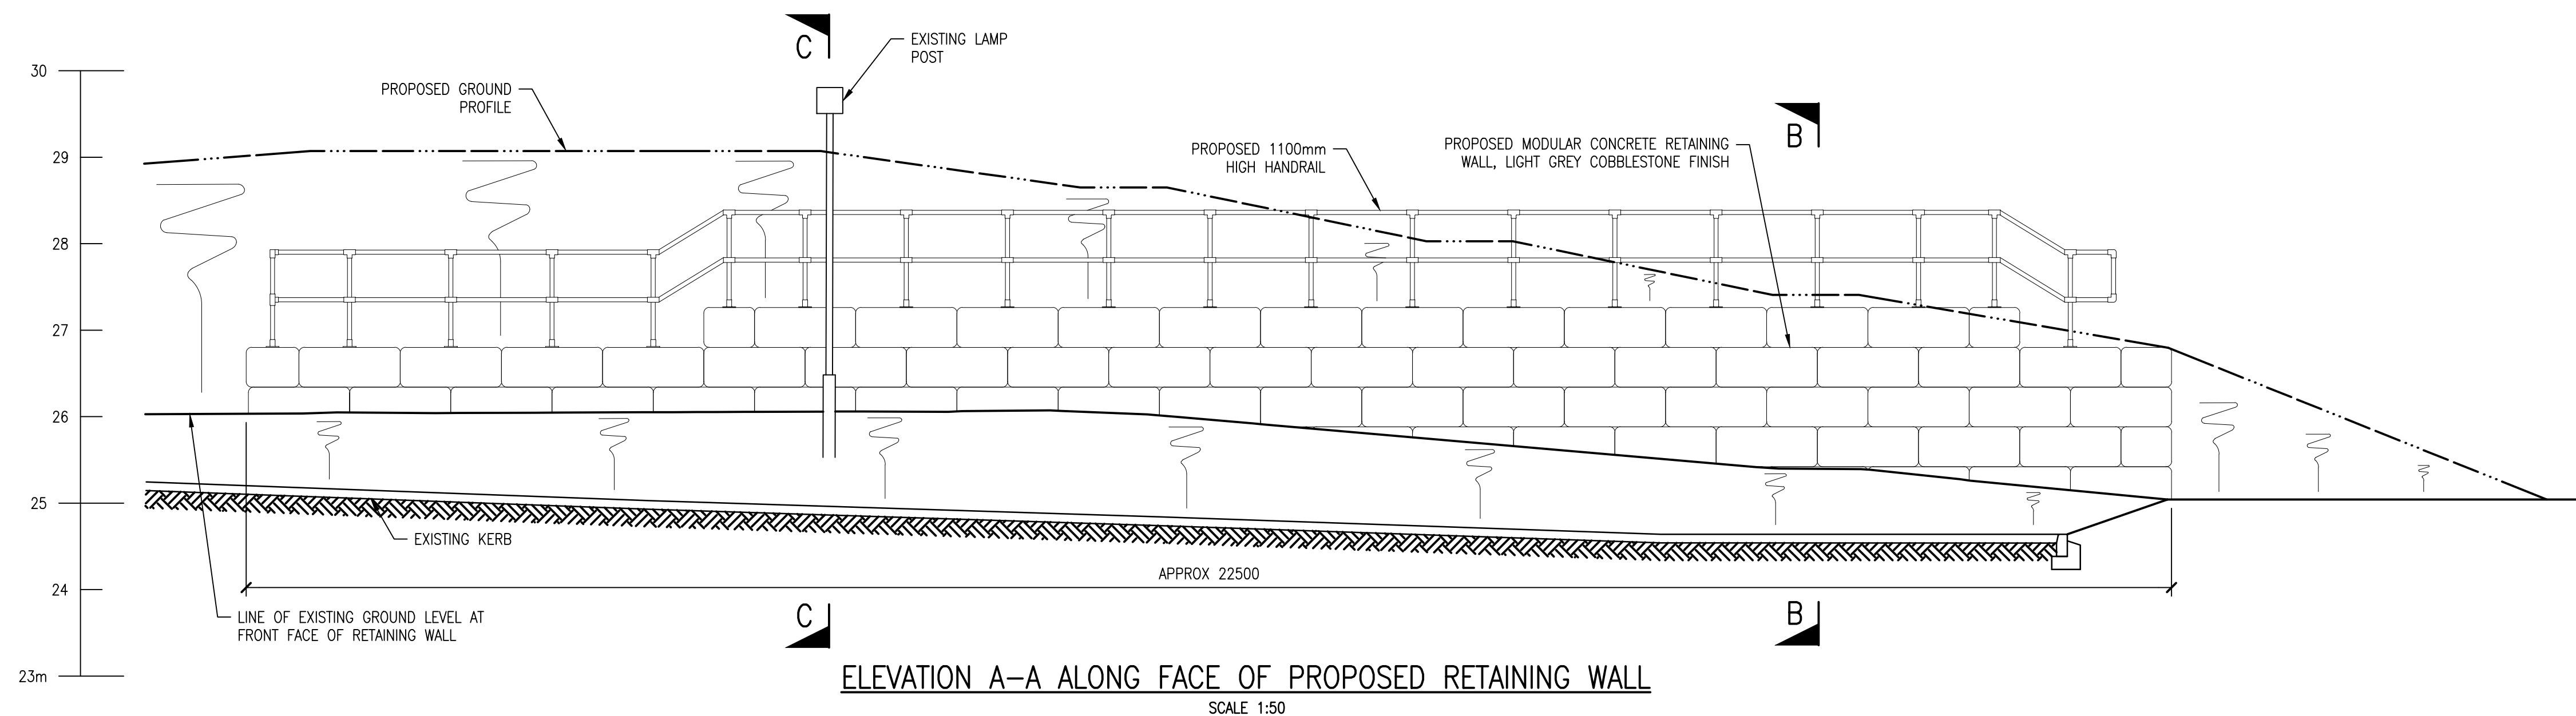

NOTES

1. ALL DIMENSIONS IN MILLIMETRES (MM). ALL LEVELS IN METRES (M) ABOVE SELLAFIELD SITE DATUM.

LEGEND

— ... — INDICATES PROPOSED FINISHED LEVEL

INDICATES AREA OF PROPOSED FILL

REFERENCE DRAWINGS

BE3086103 - STANDBY EMERGENCY GENERATION PROJECT, RETAINING WALL,
GENERAL ARRANGEMENT

[illegible]