


4/20/2295/0R1


ISSUE 3 - AMENDED ELEVATIONS

27/11/2020 RAW Walker

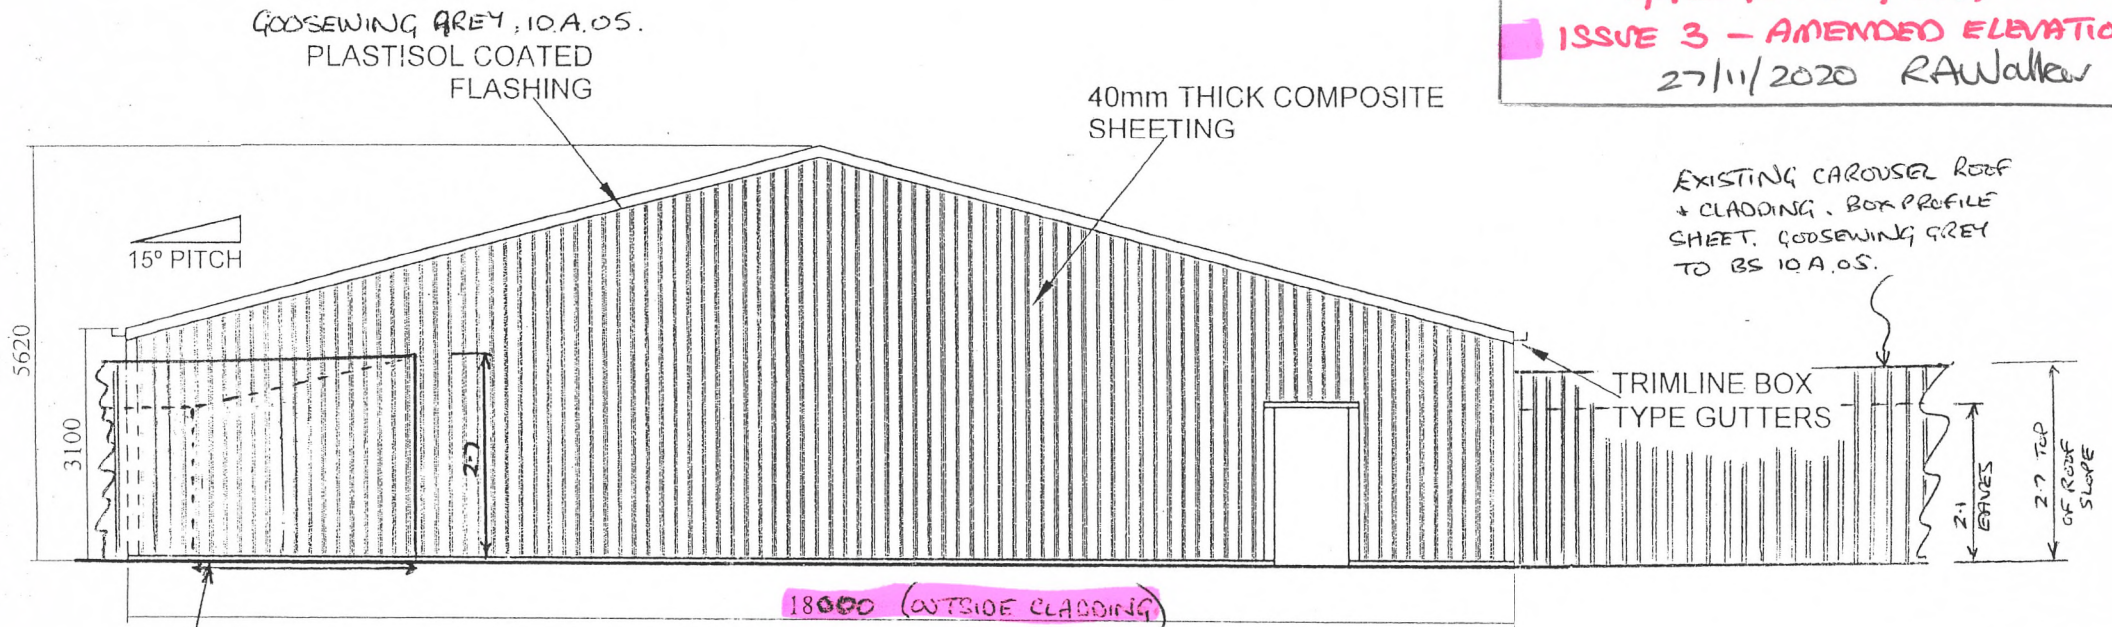

ENTRY POSITION  
OF EXIST CAROUSEL

VIEW ON GABLE END (S.W.)

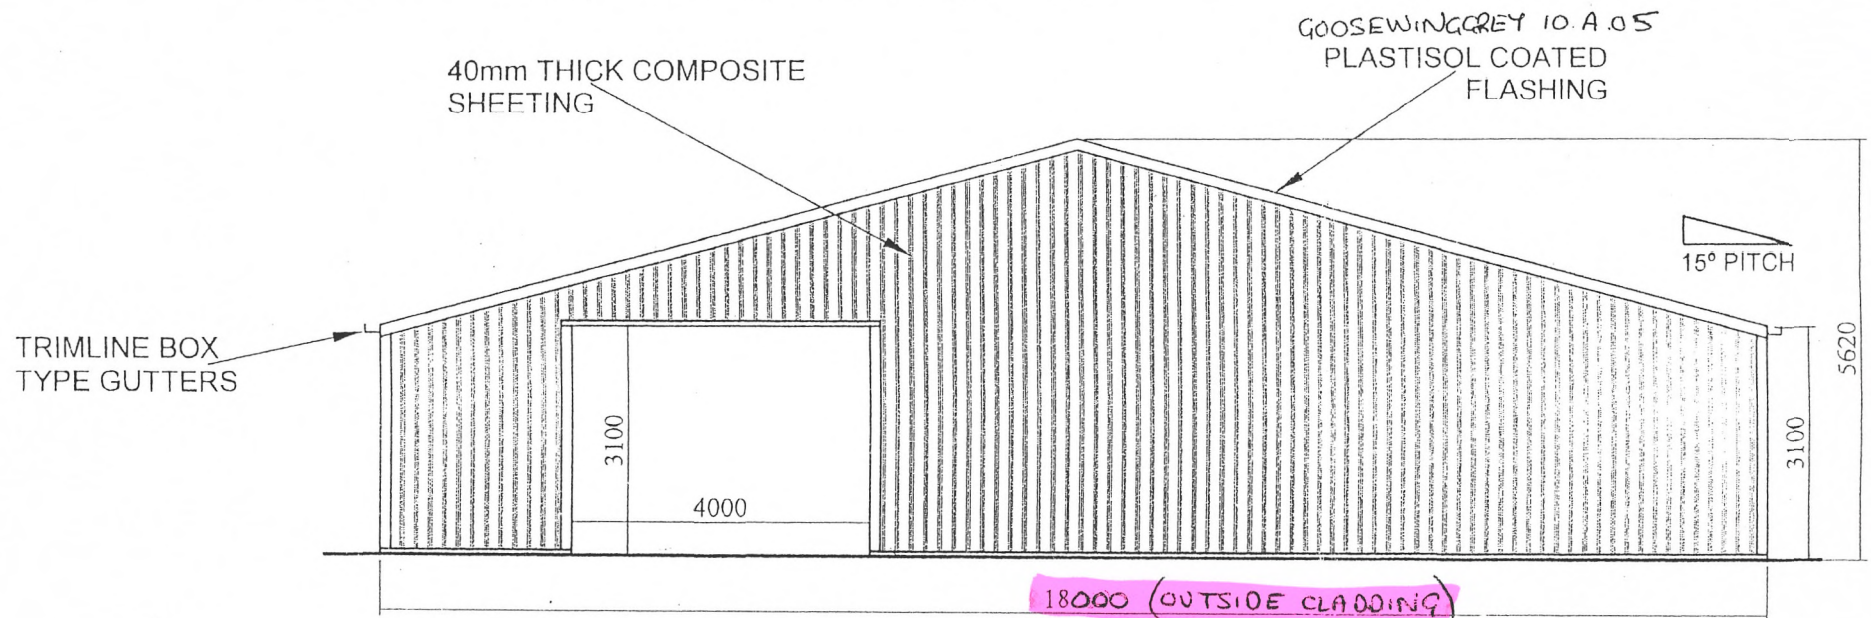

SCALE 1:100

VIEW ON GABLE END (N.E.)