


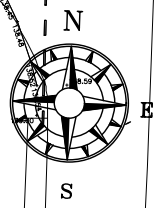

MORESBY PARKS ROAD




New Highway Accesses to Moresby Parks Road (Plots 9 to 13).
 New highway accesses to be strictly with the consent of and to the specification of The Cumberland Council Highways Department. The Access will be designed to Comply with the CC Highways Design Guide. No surface water/ rainfall from the site is to run onto the existing highway. New footpaths will generally form part of the highway infrastructure.
 Works to the highway will be carried out by a C.C. Highways Department approved civil engineering contractor under licence to C.C. Highways Department and under the supervision of the C.C. Highways Department Engineer.

APPLICATION REF: 4/21/2327/0R1 RESERVED MATTERS APPROVAL FOR THE ERECTION OF 20 DETACHED DWELLINGS INCLUDING ASSOCIATED INFRASTRUCTURE (ACCESS, APPEARANCE, LANDSCAPING, LAYOUT AND SCALE) PURSUANT TO OUTLINE APPROVAL 4/16/2175/001 LAND TO THE NORTH OF SCHOOL BROW, MORESBY PARKS, WHITEHAVEN PLOTS 2 AND 3 17 TO 19 and 9 TO 13 NOW KNOWN AS BONNY MEADOWS.

- LORTON HOUSE TYPE
 - LORTON HOUSE TYPE (MODIFIED)
 - DOVENBY HOUSE TYPE
 - DOVENBY HOUSE TYPE (MODIFIED)
 - WILTON HOUSE TYPE
 - BORROWDALE HOUSE TYPE
- REV A Plot 2 changed to Lorton House Type previously approved on Plot 1 (Modified to buyer requirements).
 REV A Plot 2 changed to Lorton House Modified Plot 3 changed to Dovenby House Modified.
 REV C Plot 2 changed to Lorton House Modified Plot 3 changed to Dovenby House Modified. (Both modified to buyers requirements).


Geoffrey Wallace Limited FCSD MCIAT
Architectural Design and Technology
 Mobile 07816046756
 geoffreywallaceltd@gmail.com

SCALE BAR 1/200 ORIGINAL DRAWING SIZE A3	0.0	2.0	4.0	6.0	8.0	10.0	12.0	14.0	16.0	18.0	20.0 metres
SCALE BAR 1/100	0.0	1.0	2.0	3.0	4.0	5.0	6.0	7.0	8.0	9.0	10.0 metres
SCALE BAR 1/500	0.0	10.0	20.0	30.0	40.0	50.0 metres					

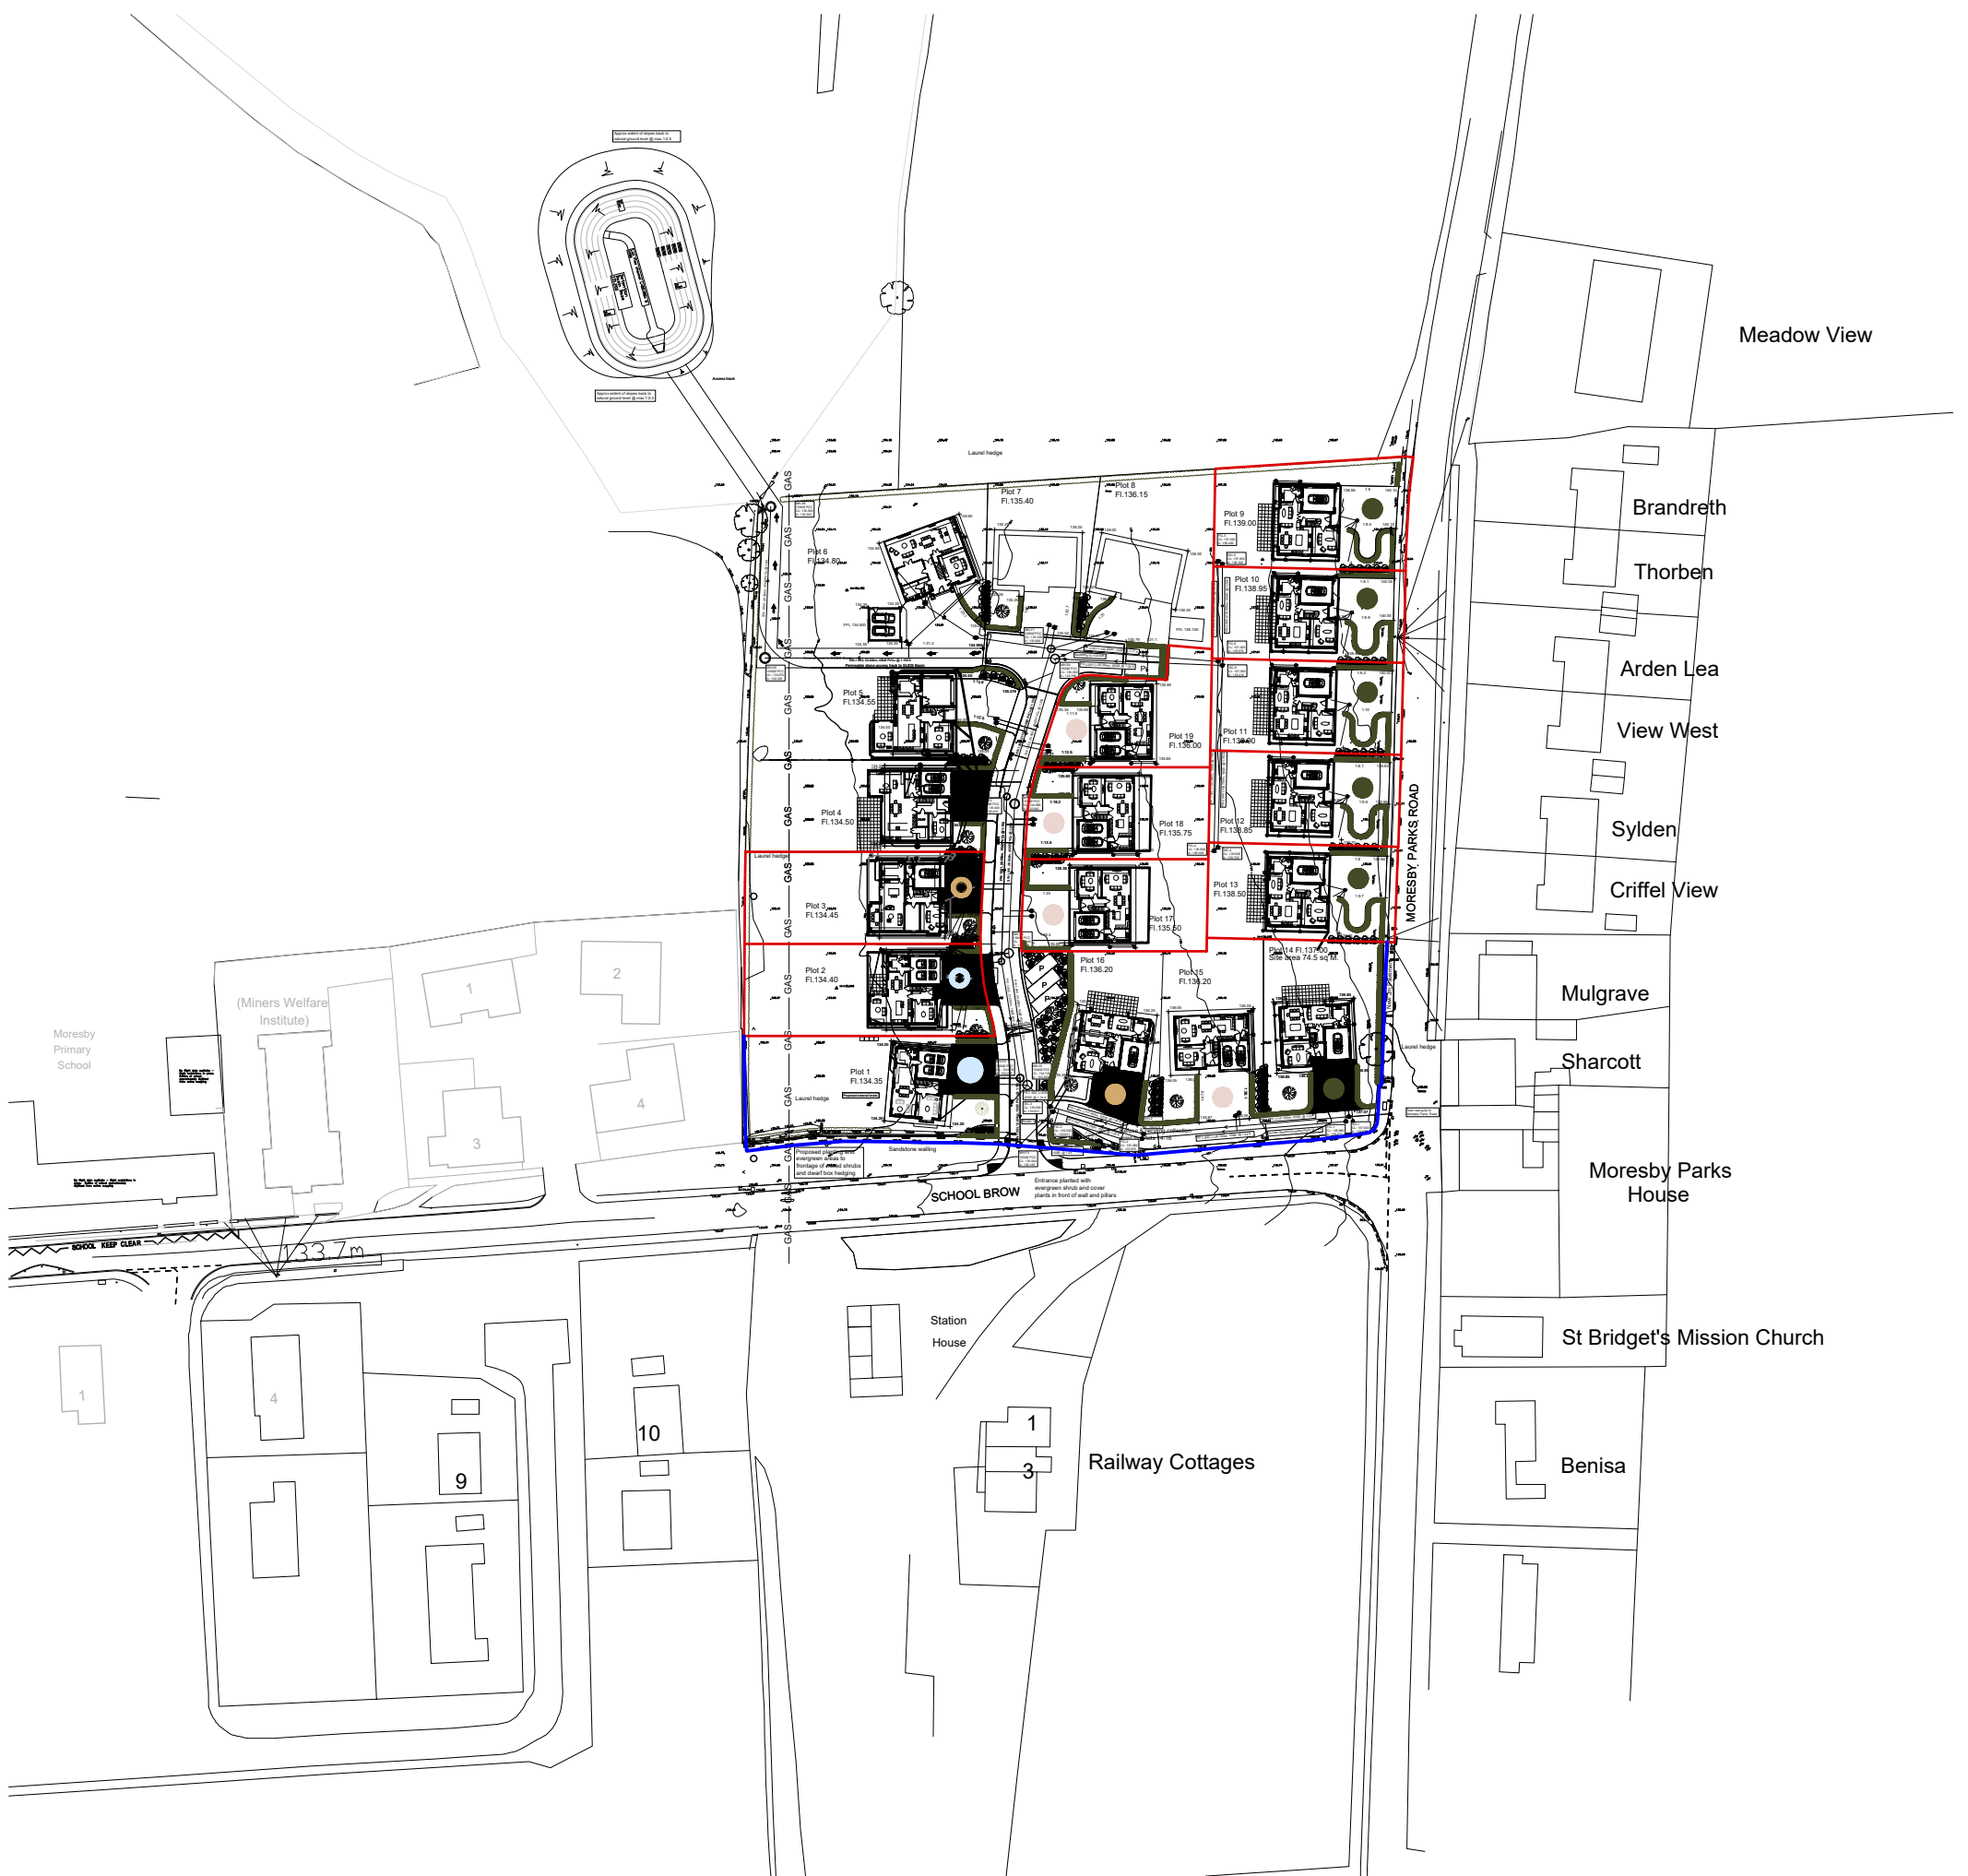

- LORTON HOUSE TYPE
- LORTON HOUSE TYPE (MODIFIED)
- DOVENBY HOUSE TYPE
- DOVENBY HOUSE TYPE (MODIFIED)
- WILTON HOUSE TYPE
- BORROWDALE HOUSE TYPE

REV A Plot 2 changed to Lorton House Type previously approved on Plot 1 (Modified to buyer requirements).
 REV A Plot 2 changed to Lorton House Modified Plot 3 changed to Dovenby House Modified.
 REV C Plot 2 changed to Lorton House Modified Plot 3 changed to Dovenby House Modified. (Both modified to buyers requirements).

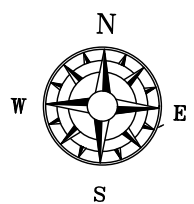

Geoffrey Wallace Limited FCSD MCIAT
Architectural Design and Technology
 Mobile 07816046756
 geoffreywallaceltd@gmail.com

SCALE BAR 1/200 ORIGINAL DRAWING SIZE A3	0.0	2.0	4.0	6.0	8.0	10.0	12.0	14.0	16.0	18.0	20.0 metres
SCALE BAR 1/100	0.0	1.0	2.0	3.0	4.0	5.0	6.0	7.0	8.0	9.0	10.0 metres
SCALE BAR 1/1250	0.0	25.0	50.0	75.0	100.0	120.0 metres					

RESIDENTIAL DEVELOPMENT SCHOOL BROW/ MORESBY PARKS ROAD MORESBY CUMBRIA CA28 8UU for REAMORE DEVELOPMENTS LIMITED.	RESERVED MATTERS DETAILS PLOTS 2 AND 3 17 TO 19 and 9 TO 13	LOCATION PLAN	Scale: Date: DWG No.	1/1250 @ A3 JULY 2019 RM19/0218/02	REV C 02/02/2024
---	-------------------------------------------------------------------	---------------	----------------------------	------------------------------------------	---------------------