

Plan 2

Wilson Mason and Partners


Upland House
Spring Lane
Barnsley
S70 2JX
T 01773 877455
P 01773 877450
E enquiries@wilsonmason.co.uk
www.wilsonmason.co.uk

This drawing is to be read in conjunction with all relevant standards and specifications. The drawing is to be used for the purpose of providing information only. It is not to be used for any other purpose. The drawing is to be used for the purpose of providing information only. It is not to be used for any other purpose.

Key

- Site boundary
- area within under University of Manchester ownership

Area enclosed by red line boundary
= 8630.9 sq m (1.64 acres)

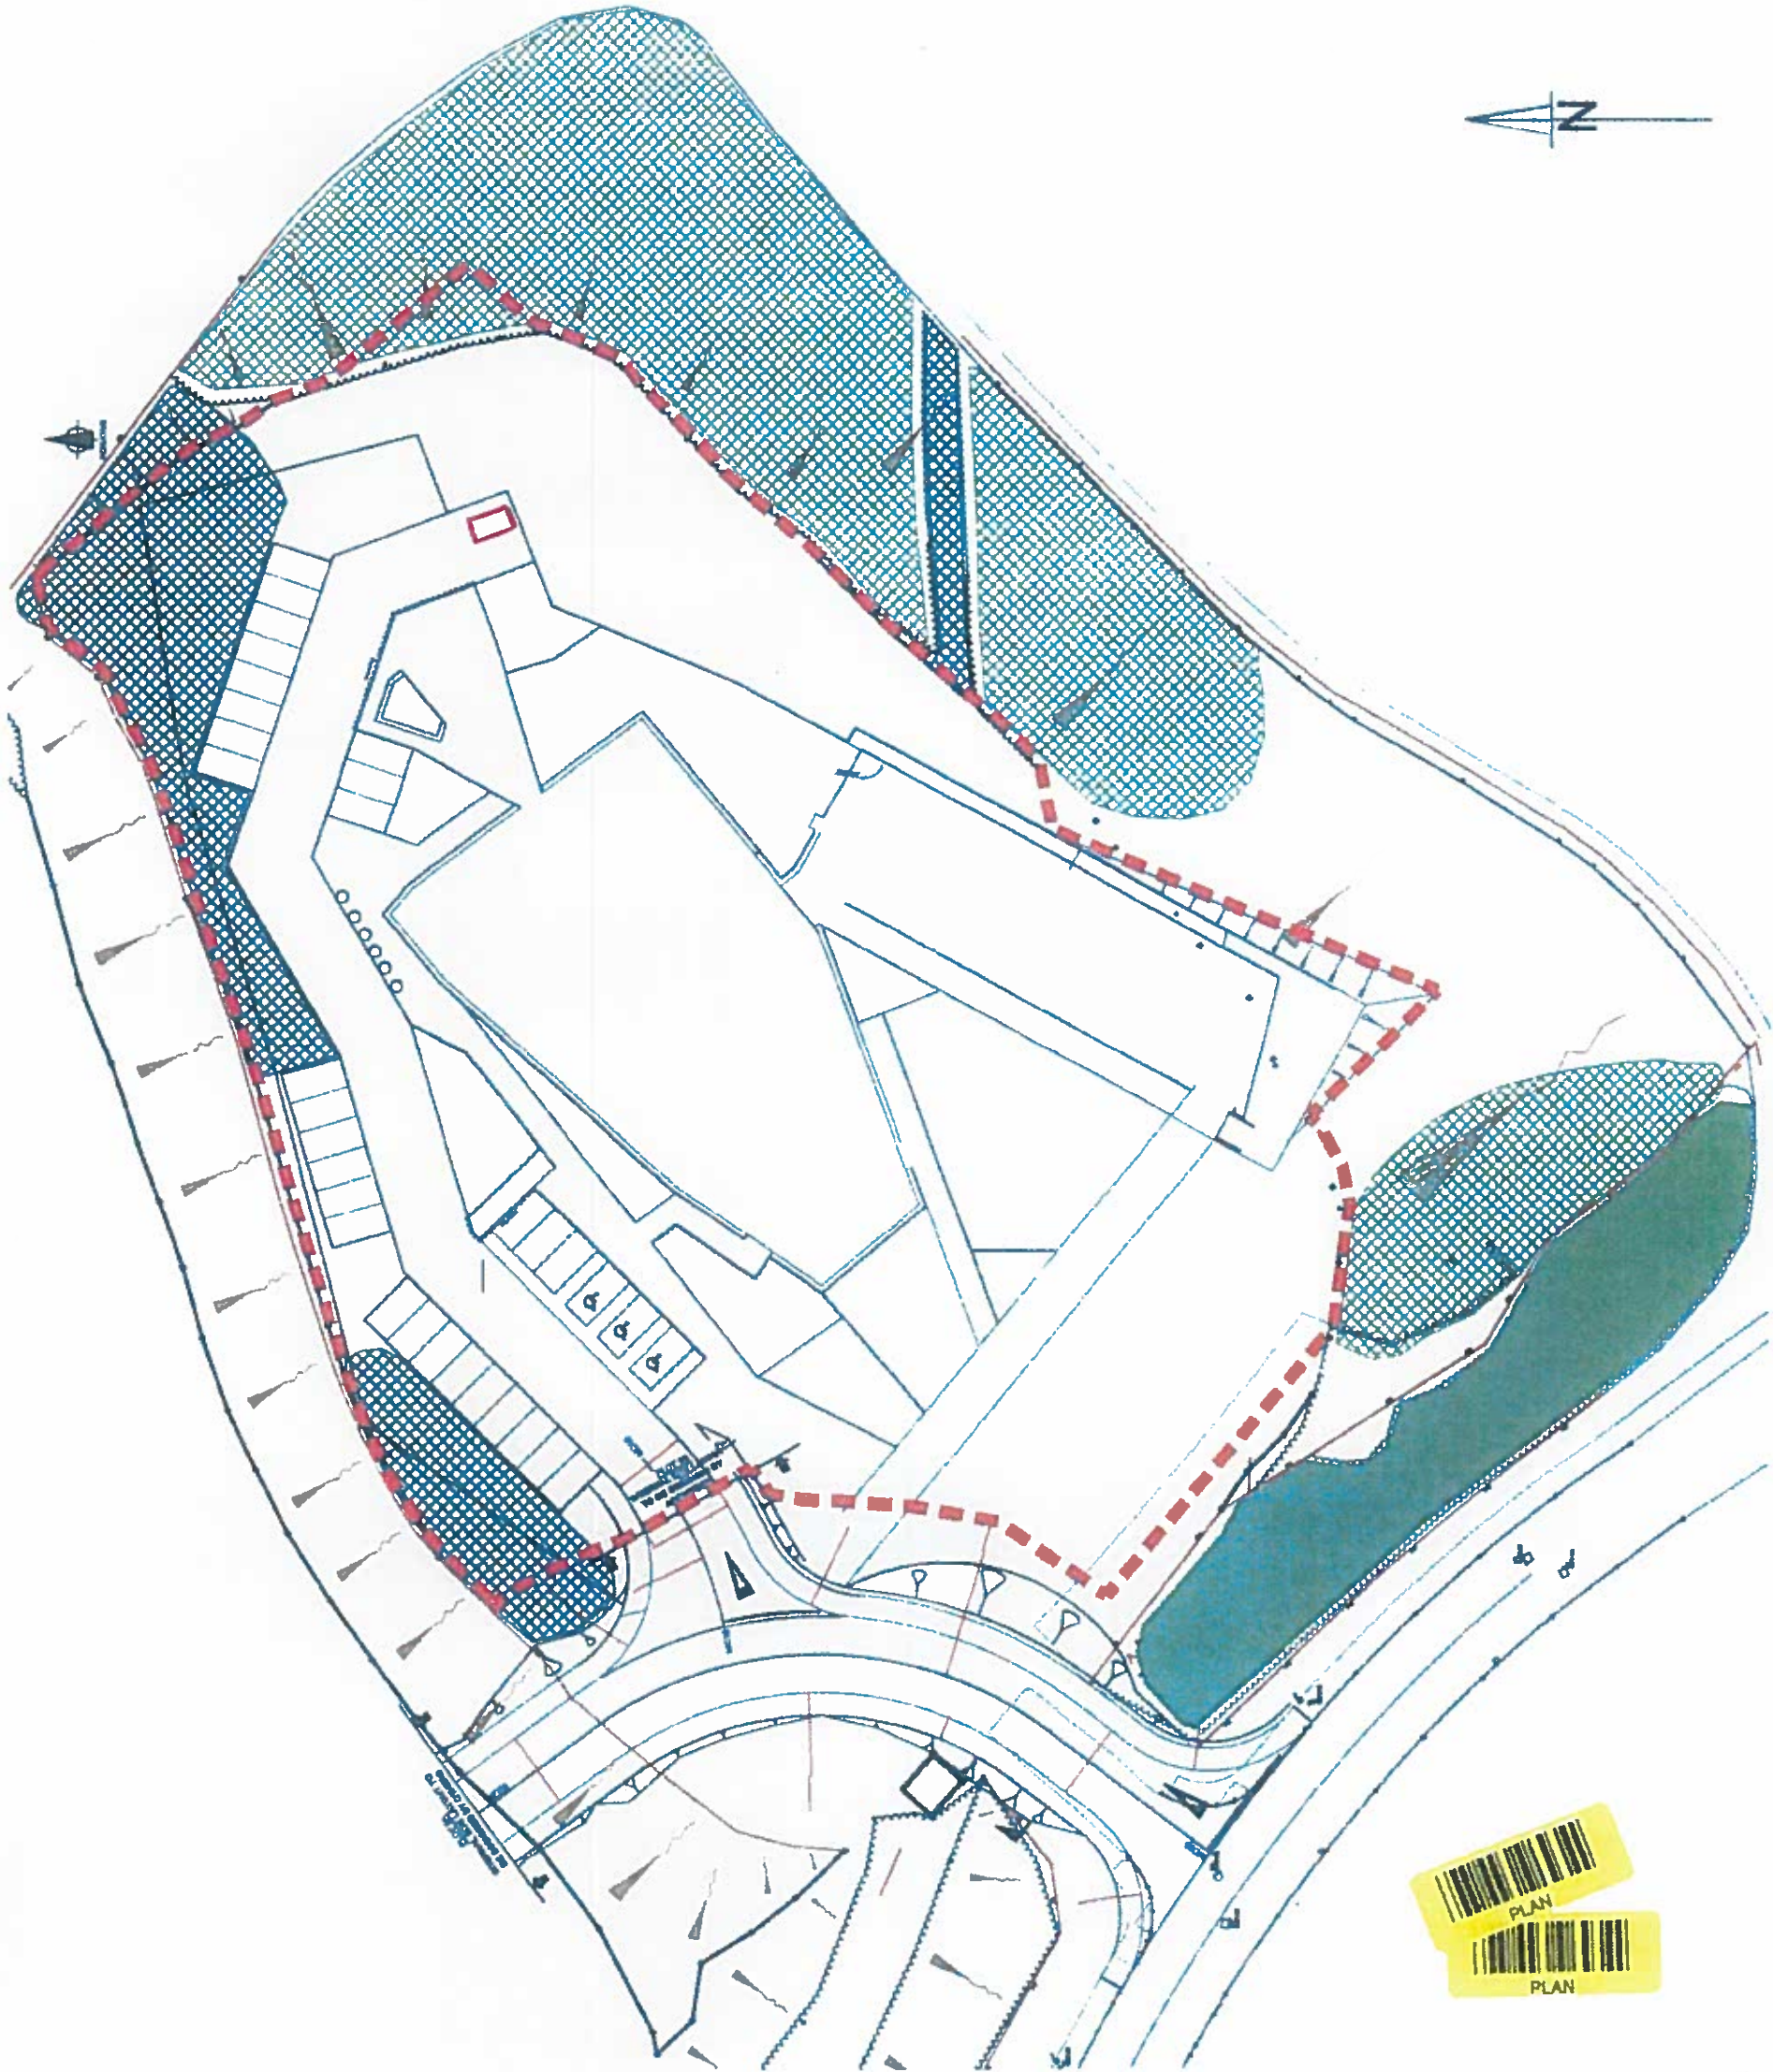

By: [signature]
For: Manchester University

Envelopes WIP for and on behalf of the landlord

Project: Dalton Cumbrian Facility

By: [signature]
Date: 15.08.10
Scale: 1:500
Sheet: A3
Site Ownership Plan
A3 - 1:500

Project: Dalton Cumbrian Facility
P 51116 L(00)07

