




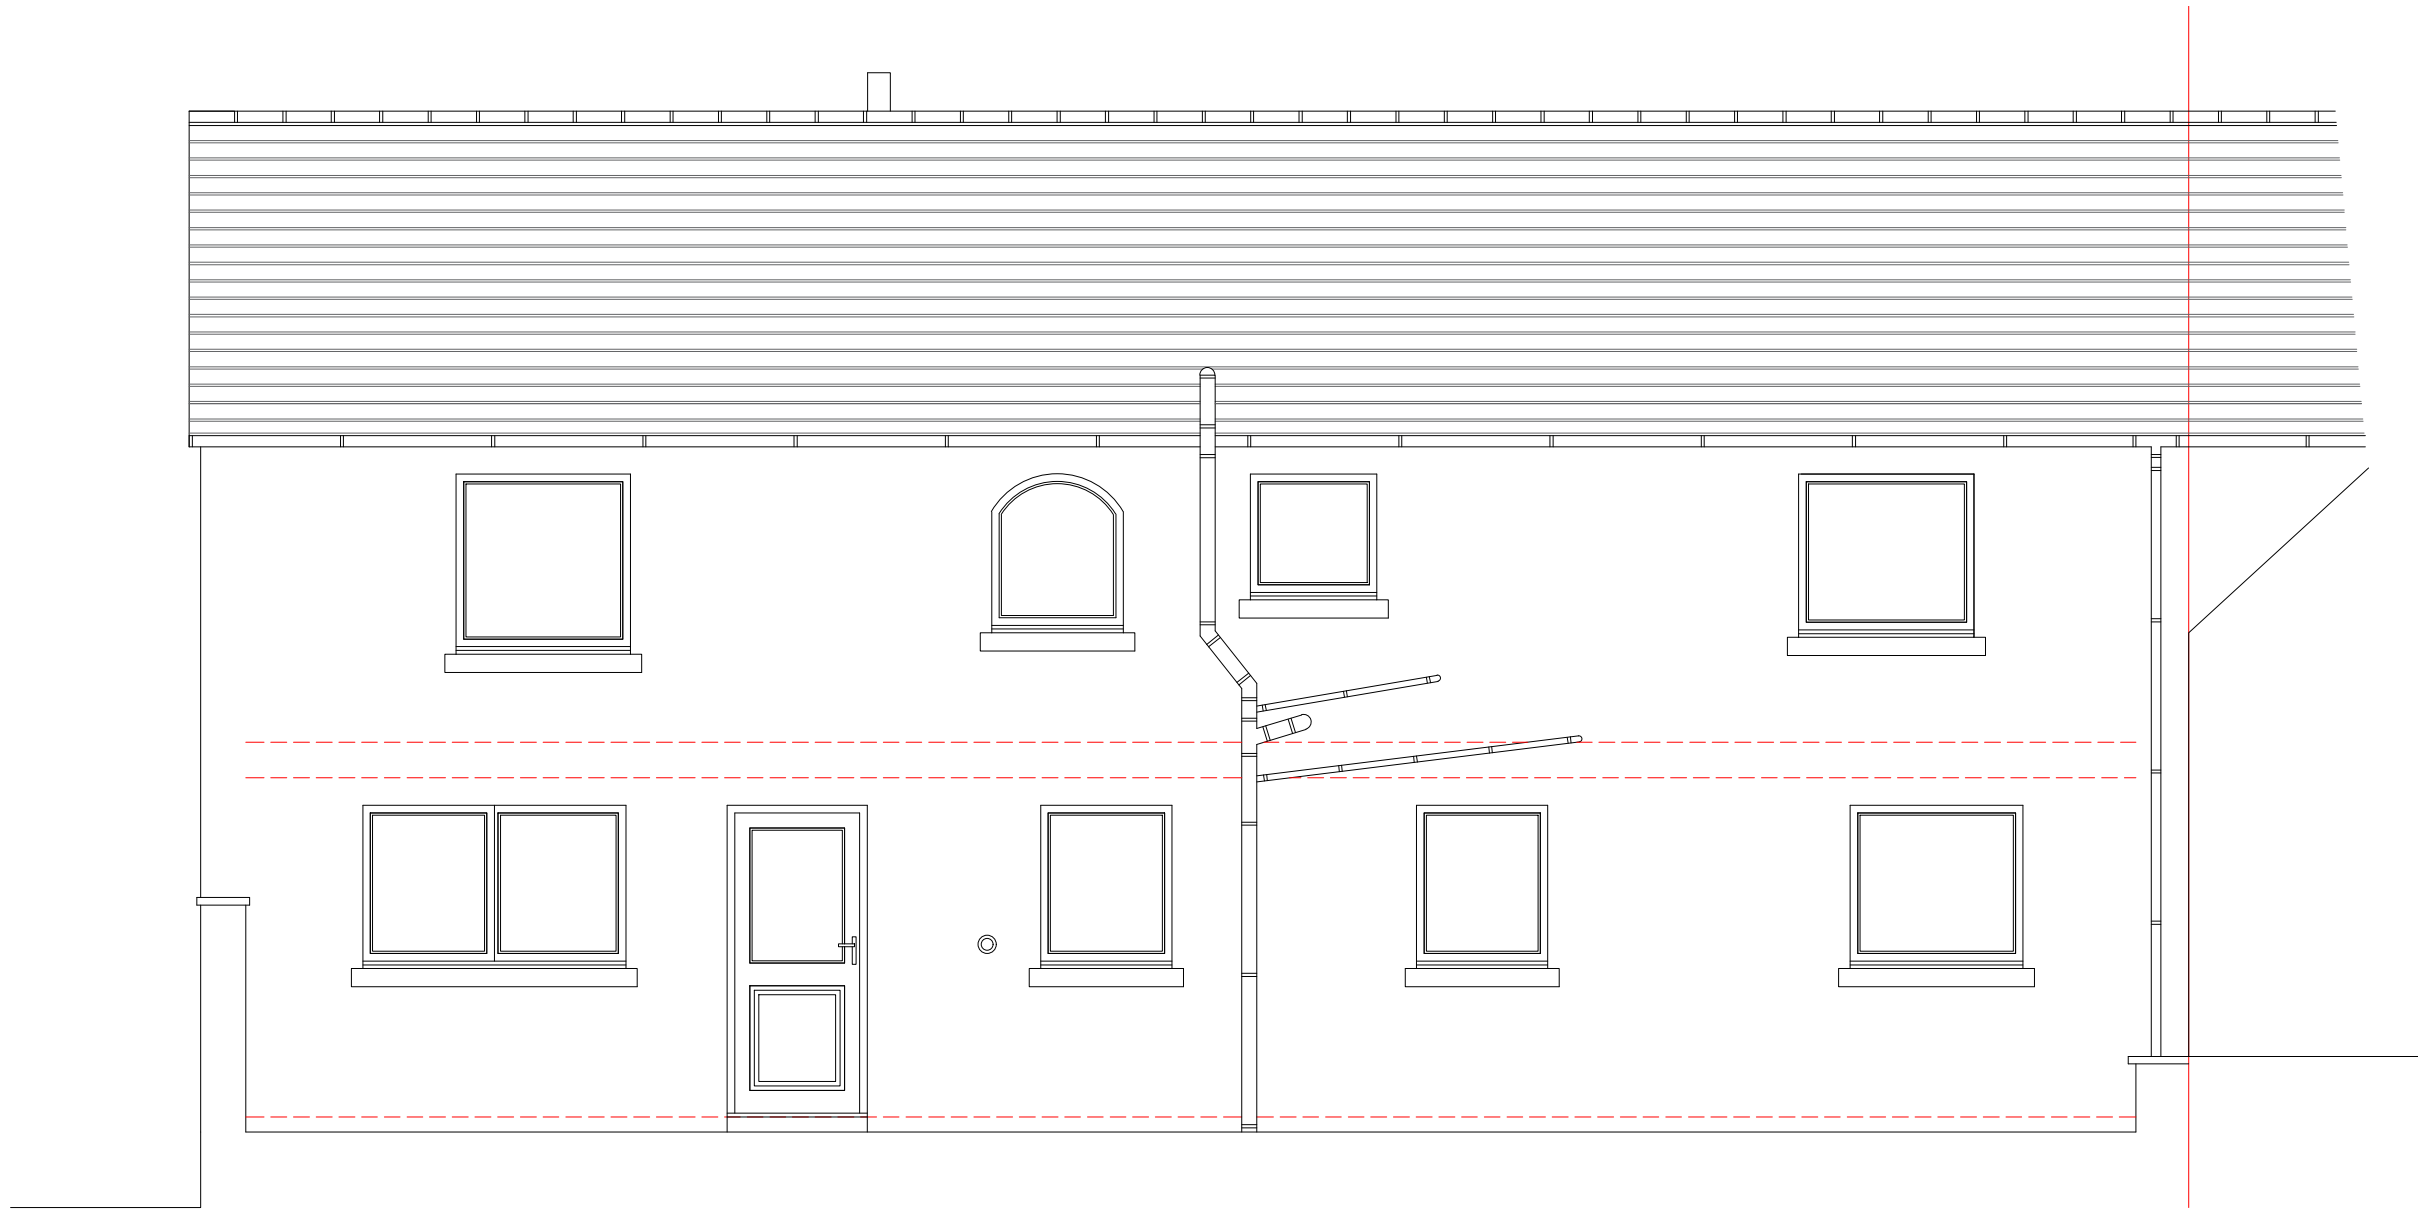


North Elevation 1-50

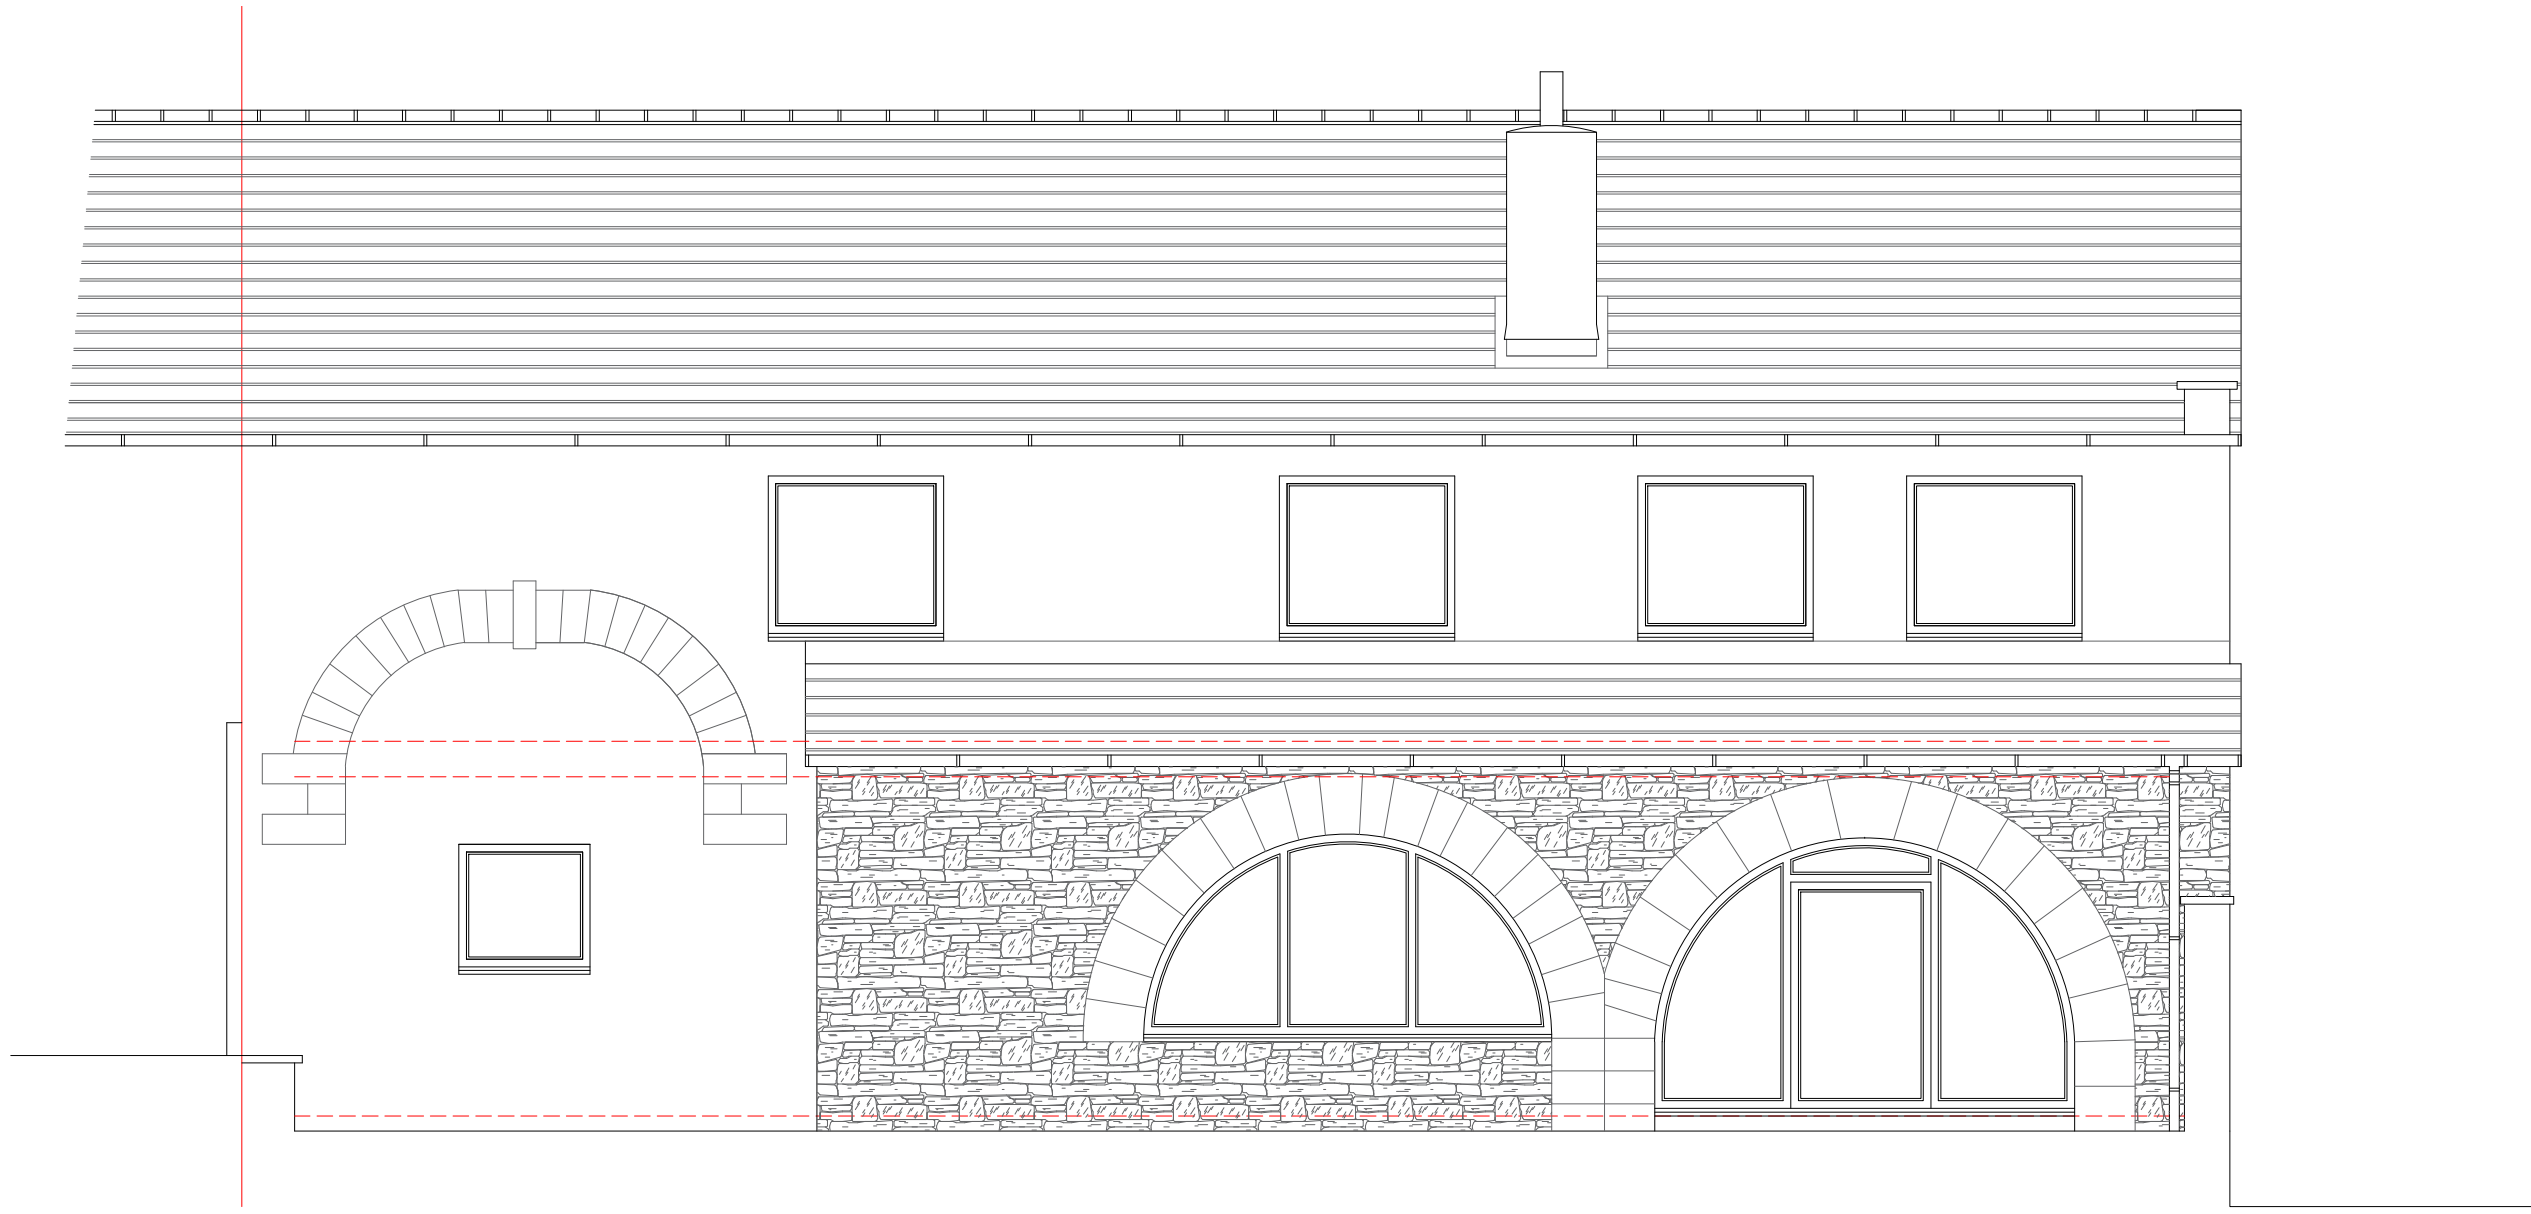


South Elevation 1-50

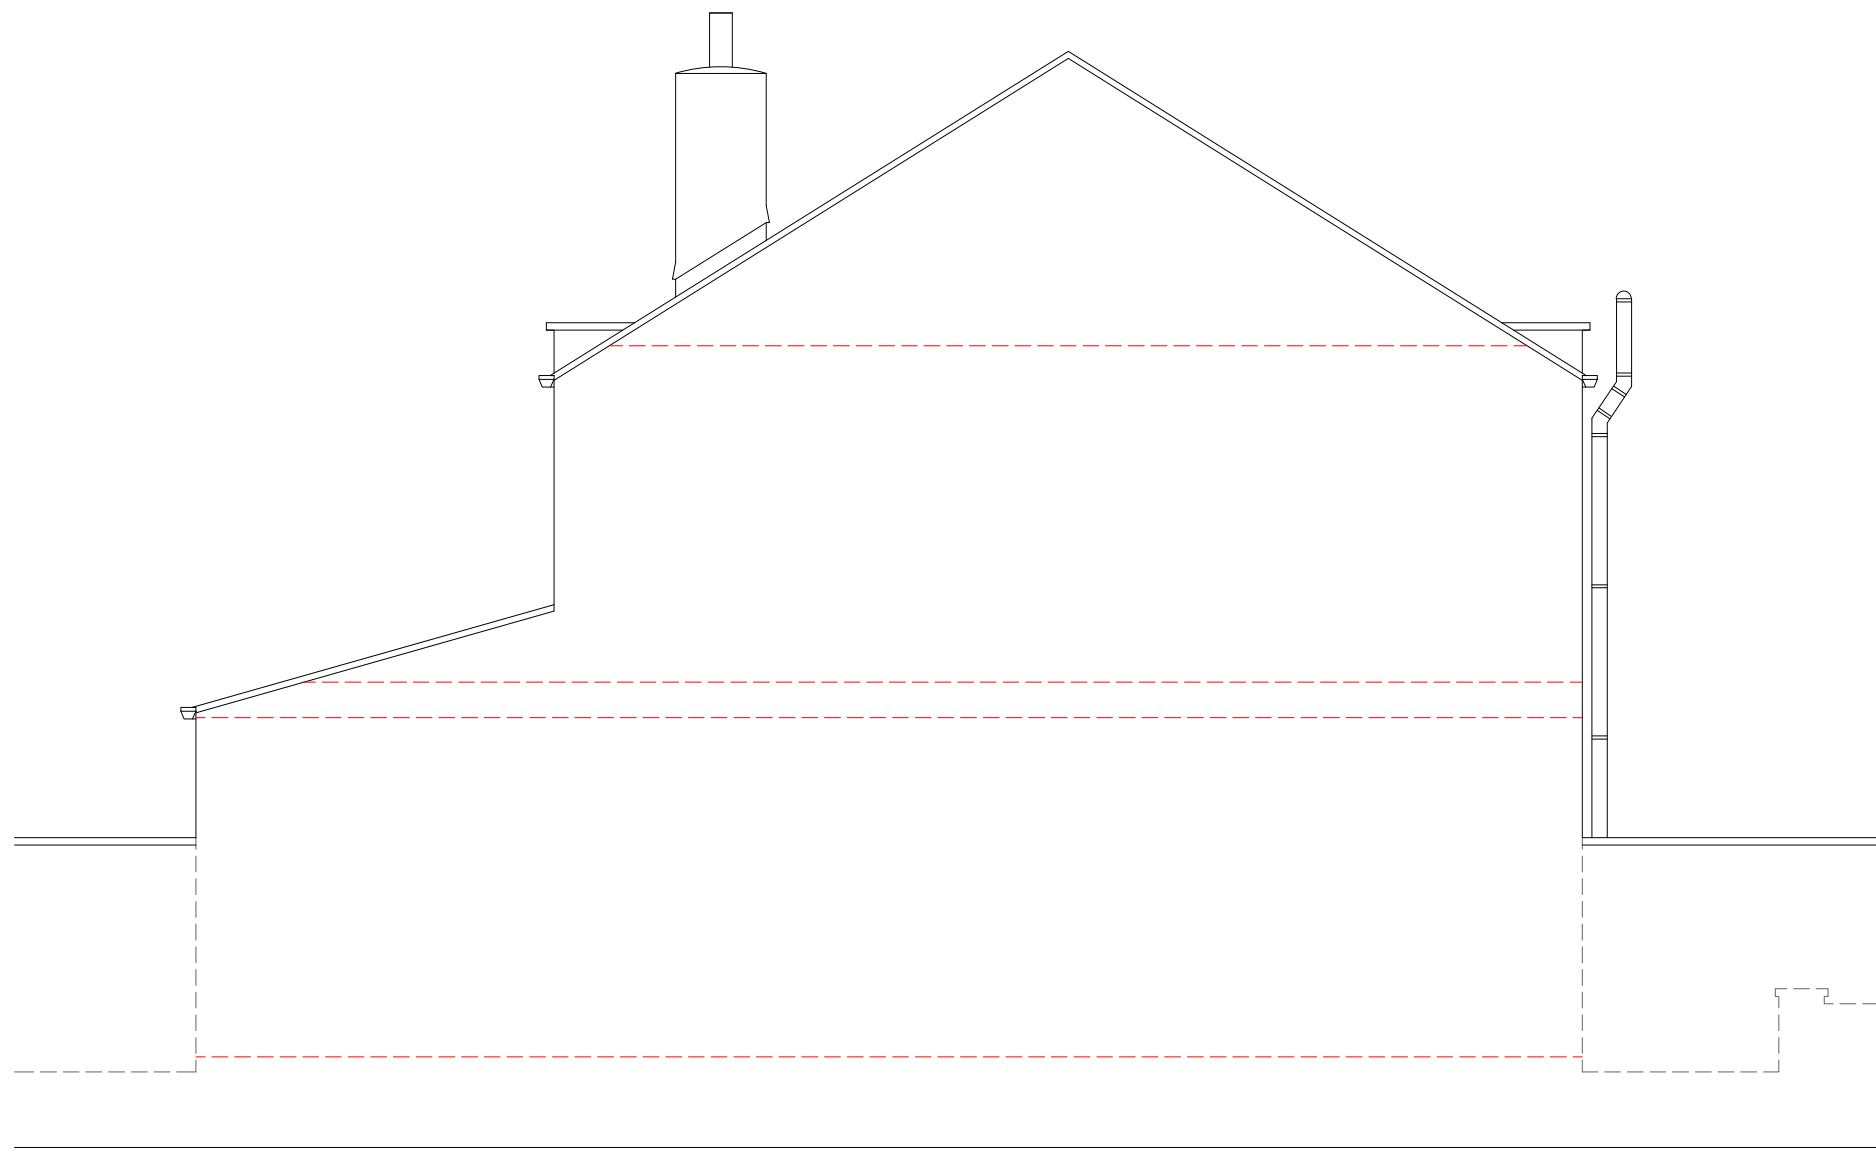


East Elevation 1-50

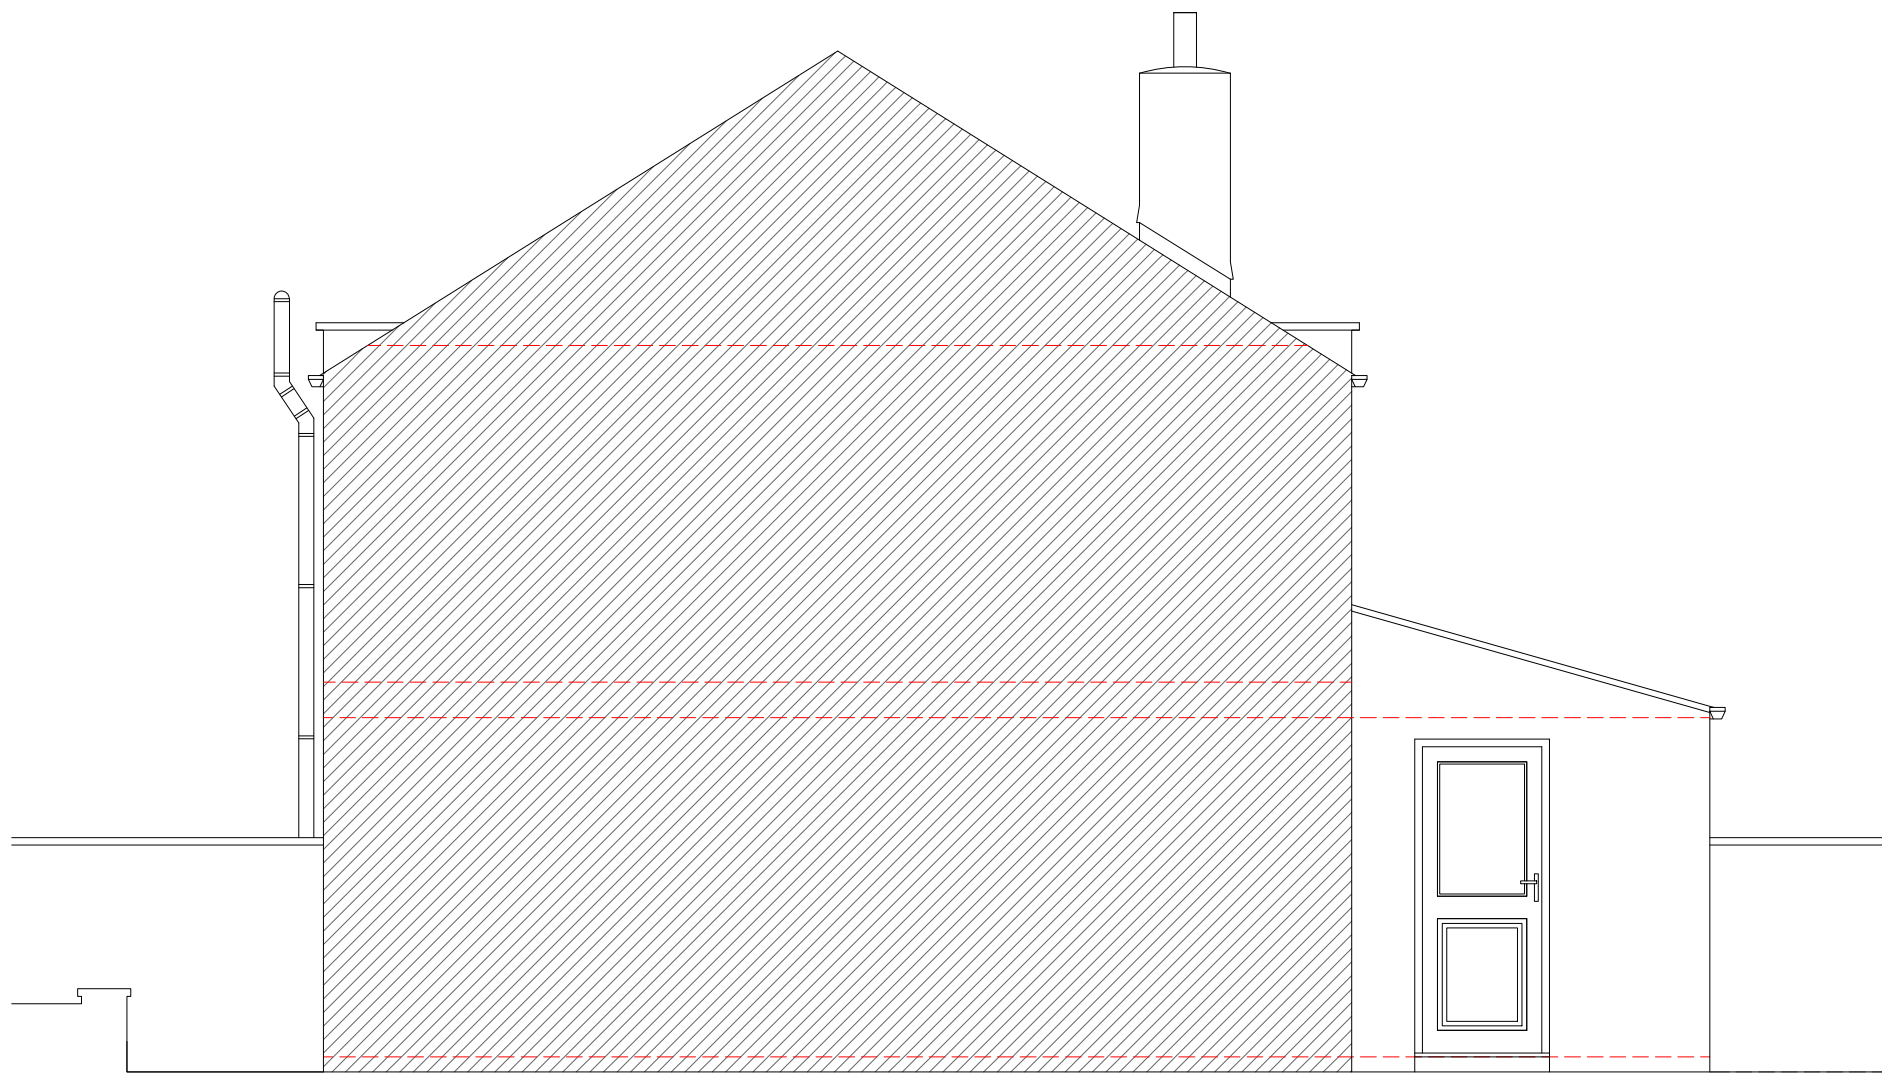

West Elevation 1-50

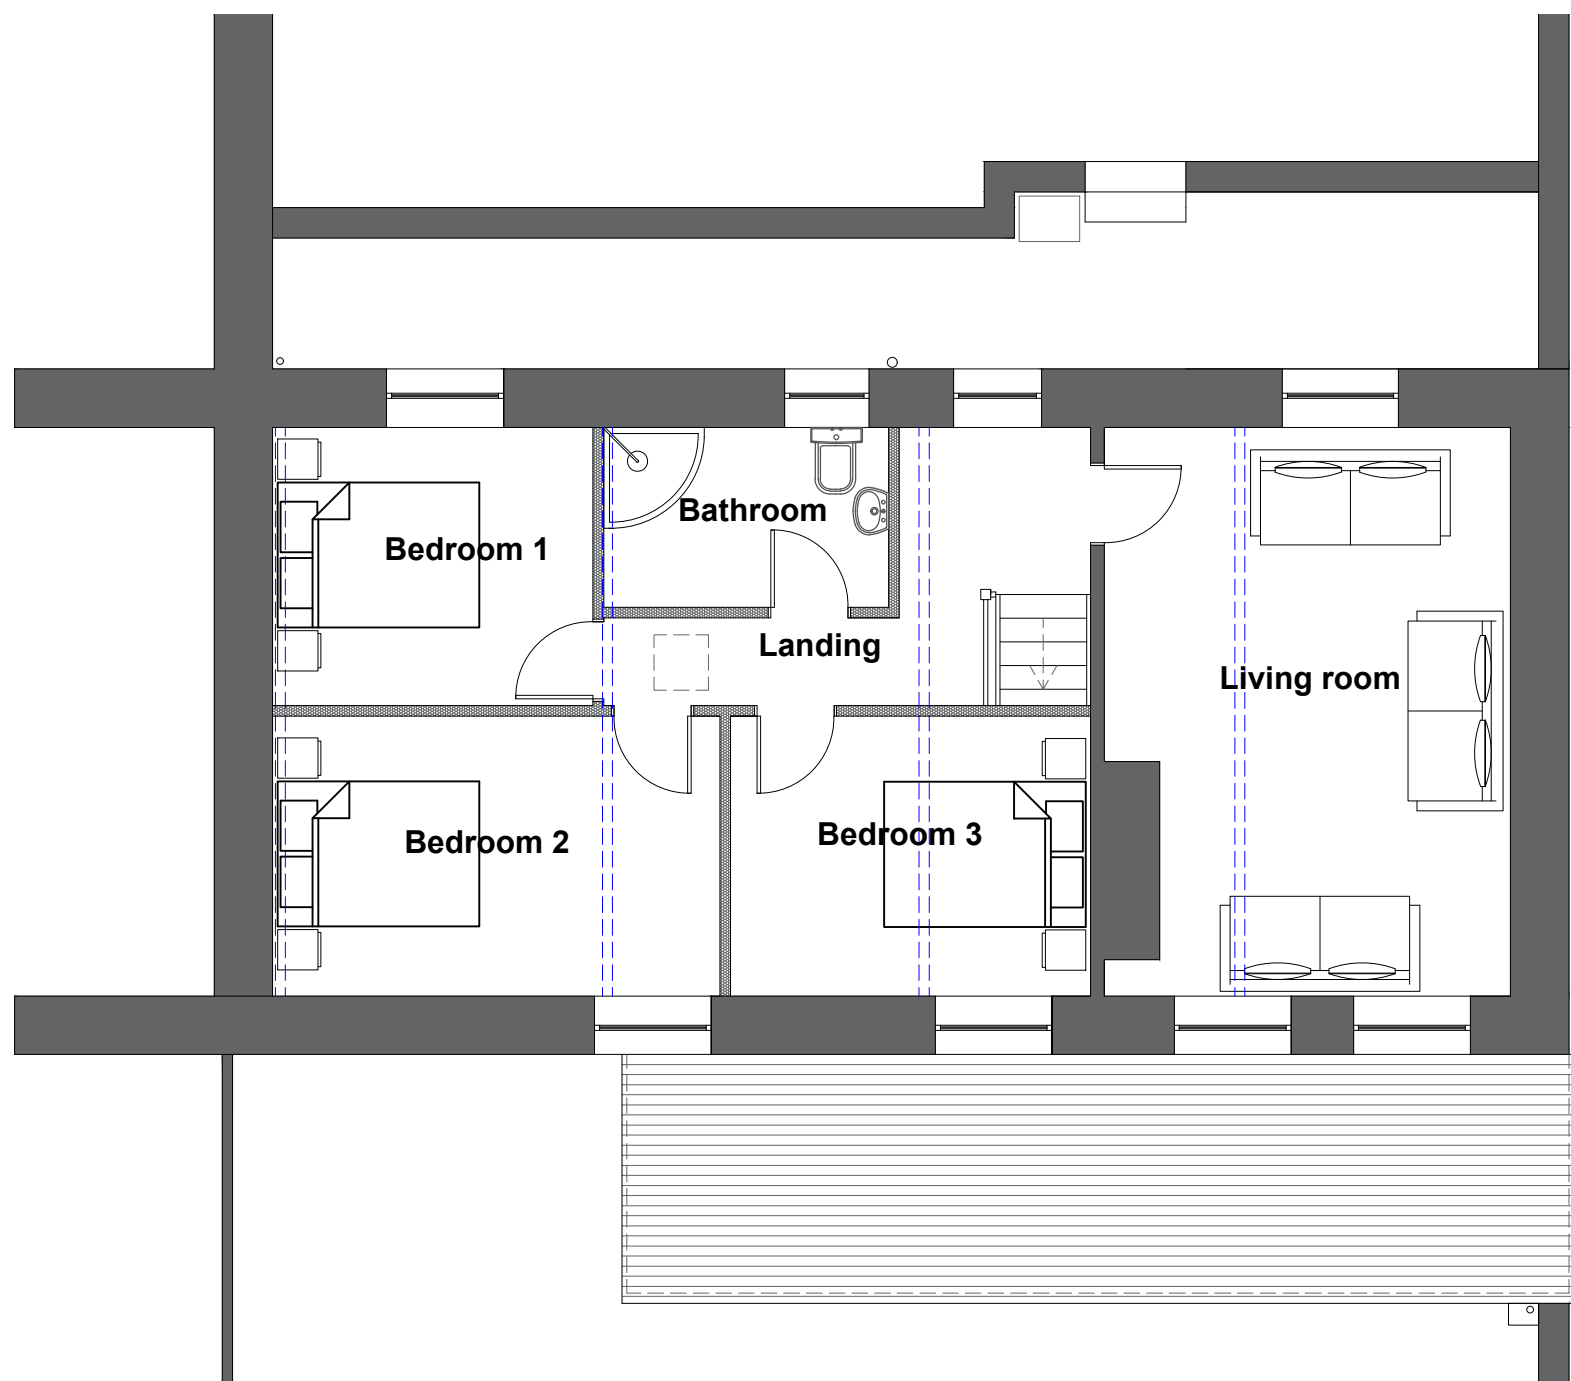

Existing First Floor 1-75

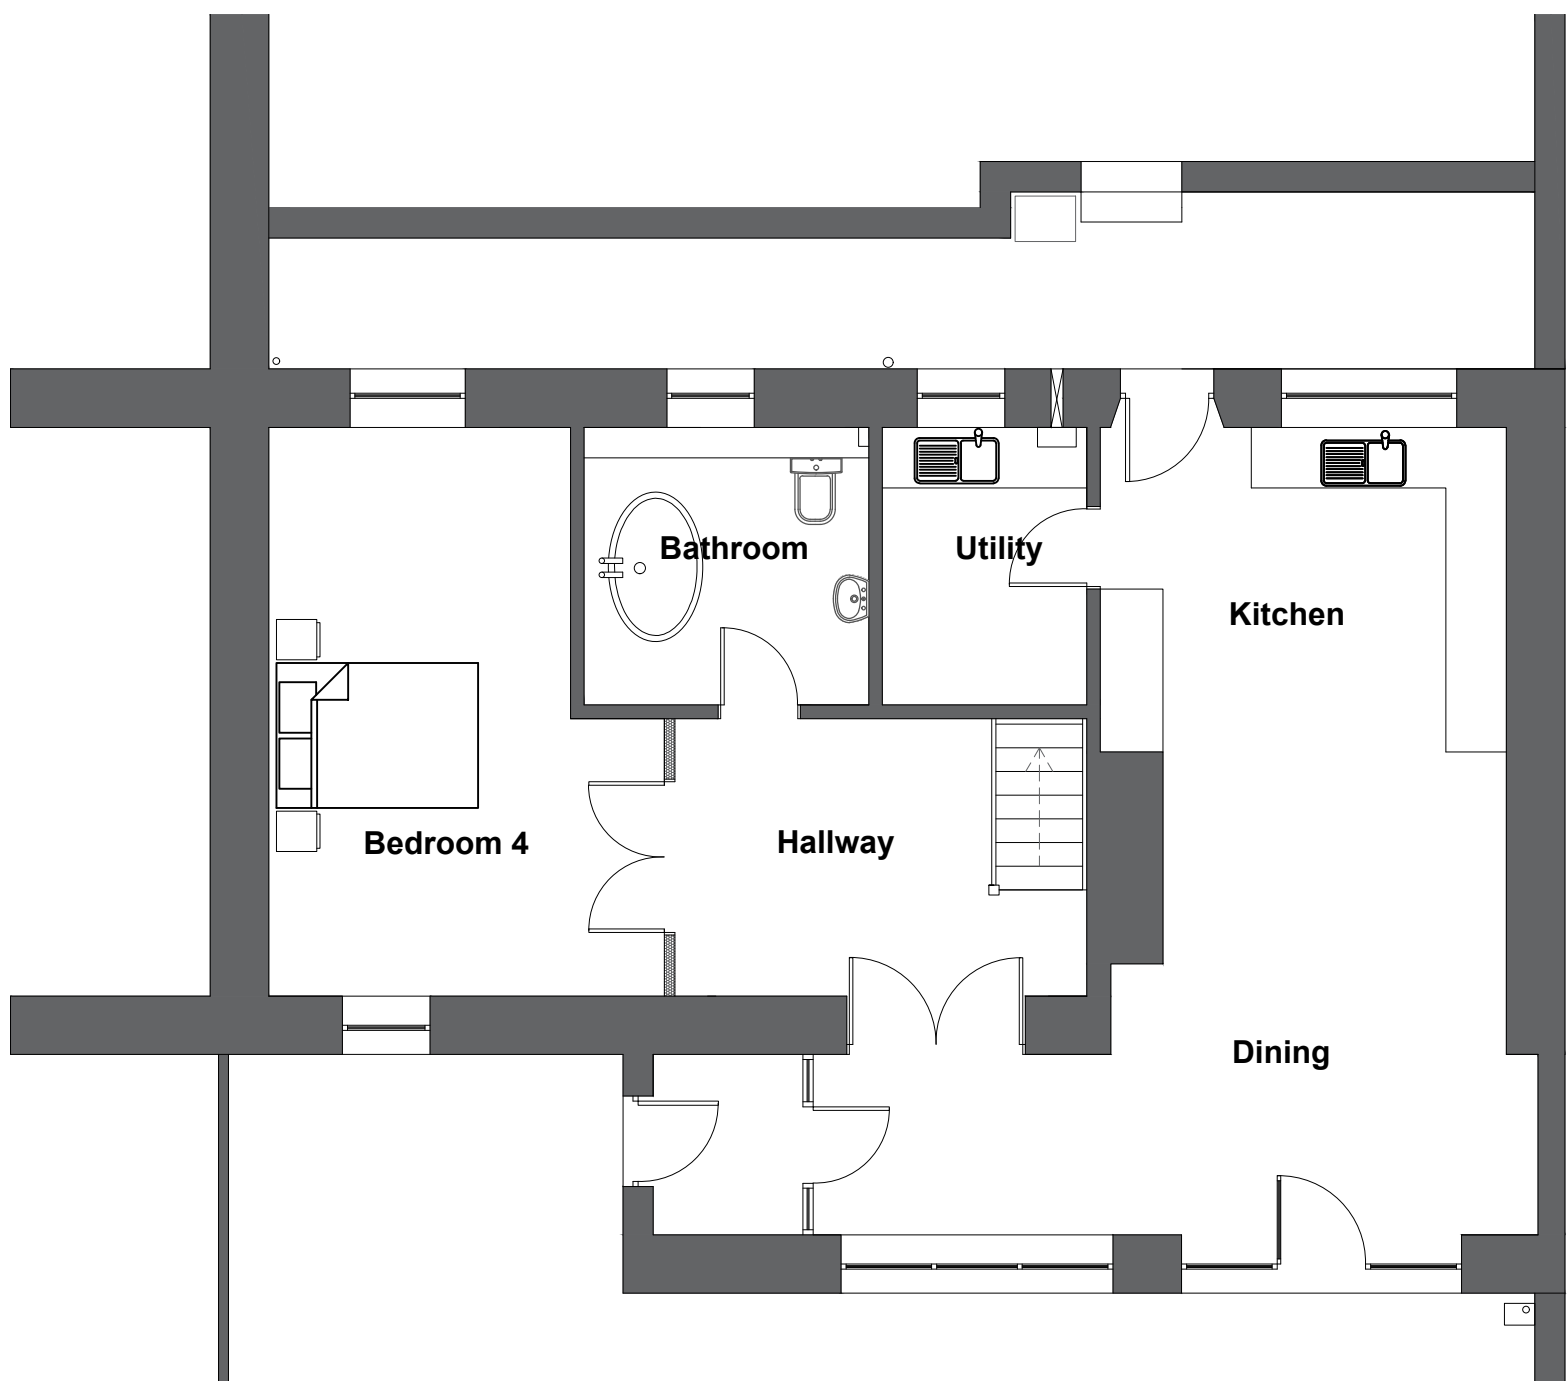

Existing Ground Floor 1-75



Existing Block Plan 1-500

- Site Boundary
- Existing Hardstanding
- Existing Grass Garden

Project Details			
Riverside Grove, Wath Brow, Cleator Moor, Cumbria, CA23 3AE			
Project			
Proposed Internal Alterations & Re-roof Existing Elevations & Floor Plans			
Ref	RG-AK-001	Rev	-
Scale	1/500- 75 - 50	Date	30th Jan 2022
Client	Mr & Mrs Kendall		Paper Size A1