



North Elevation

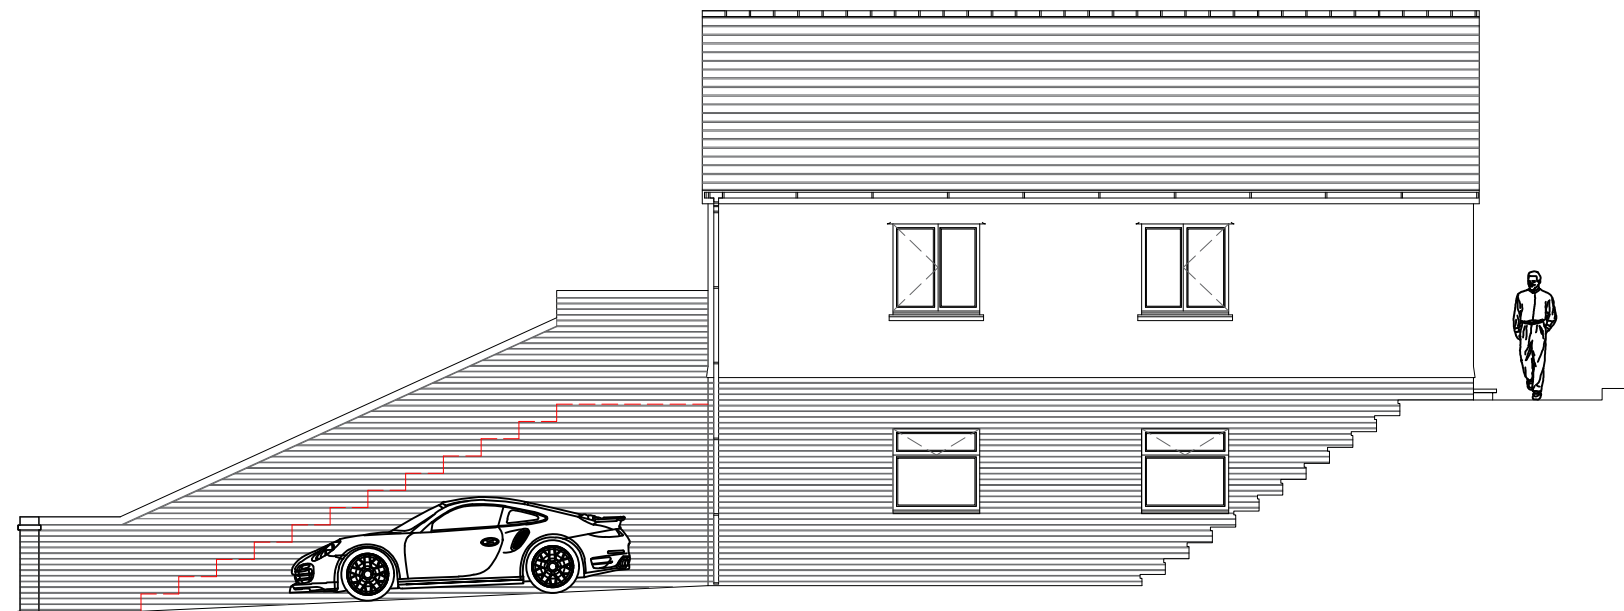

East Elevation



West Elevation

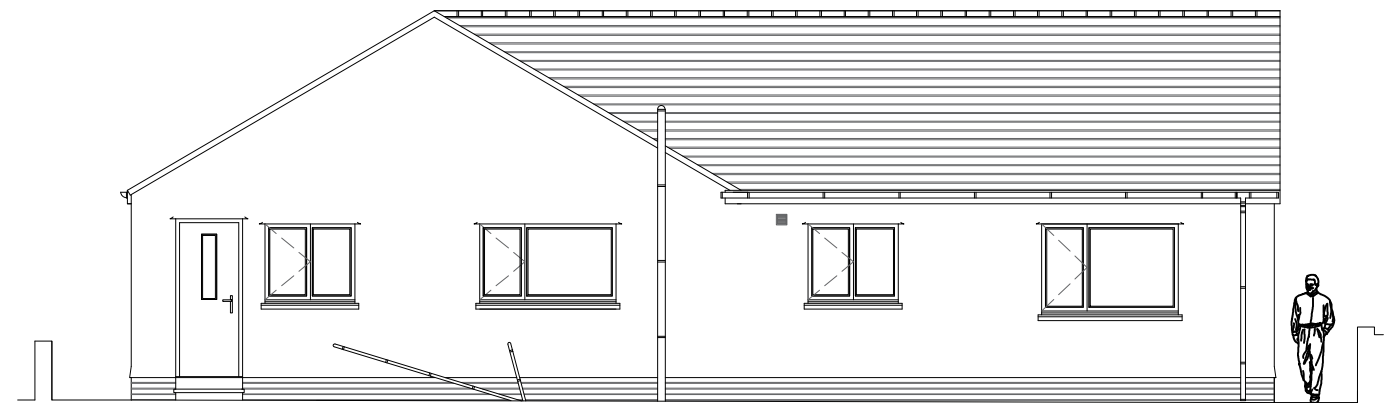

South Elevation

Project Details		2 Manesty Rise, Low Moresby, Whitehaven, Cumbria, CA28 6RY	
Project	Proposed Raised Decking Area Existing Elevations		
Ref	RMM-2MR-001	Rev	-
Scale	1/100	Date	10th Aug 2023
Client	Ruth & Mike Moore		Paper Size A3