




Ground Floor Plan

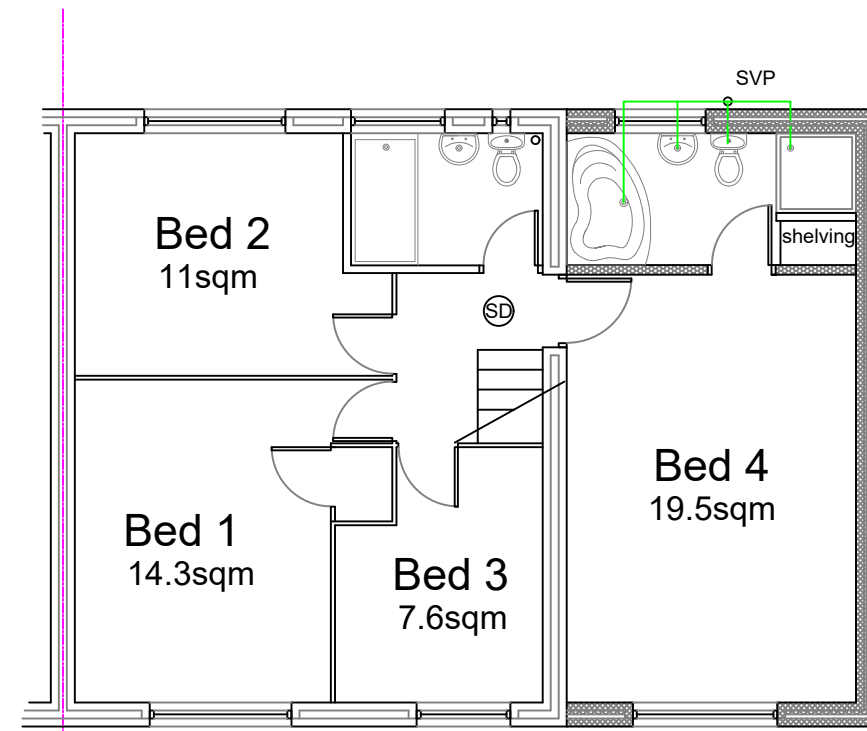


First Floor Plan

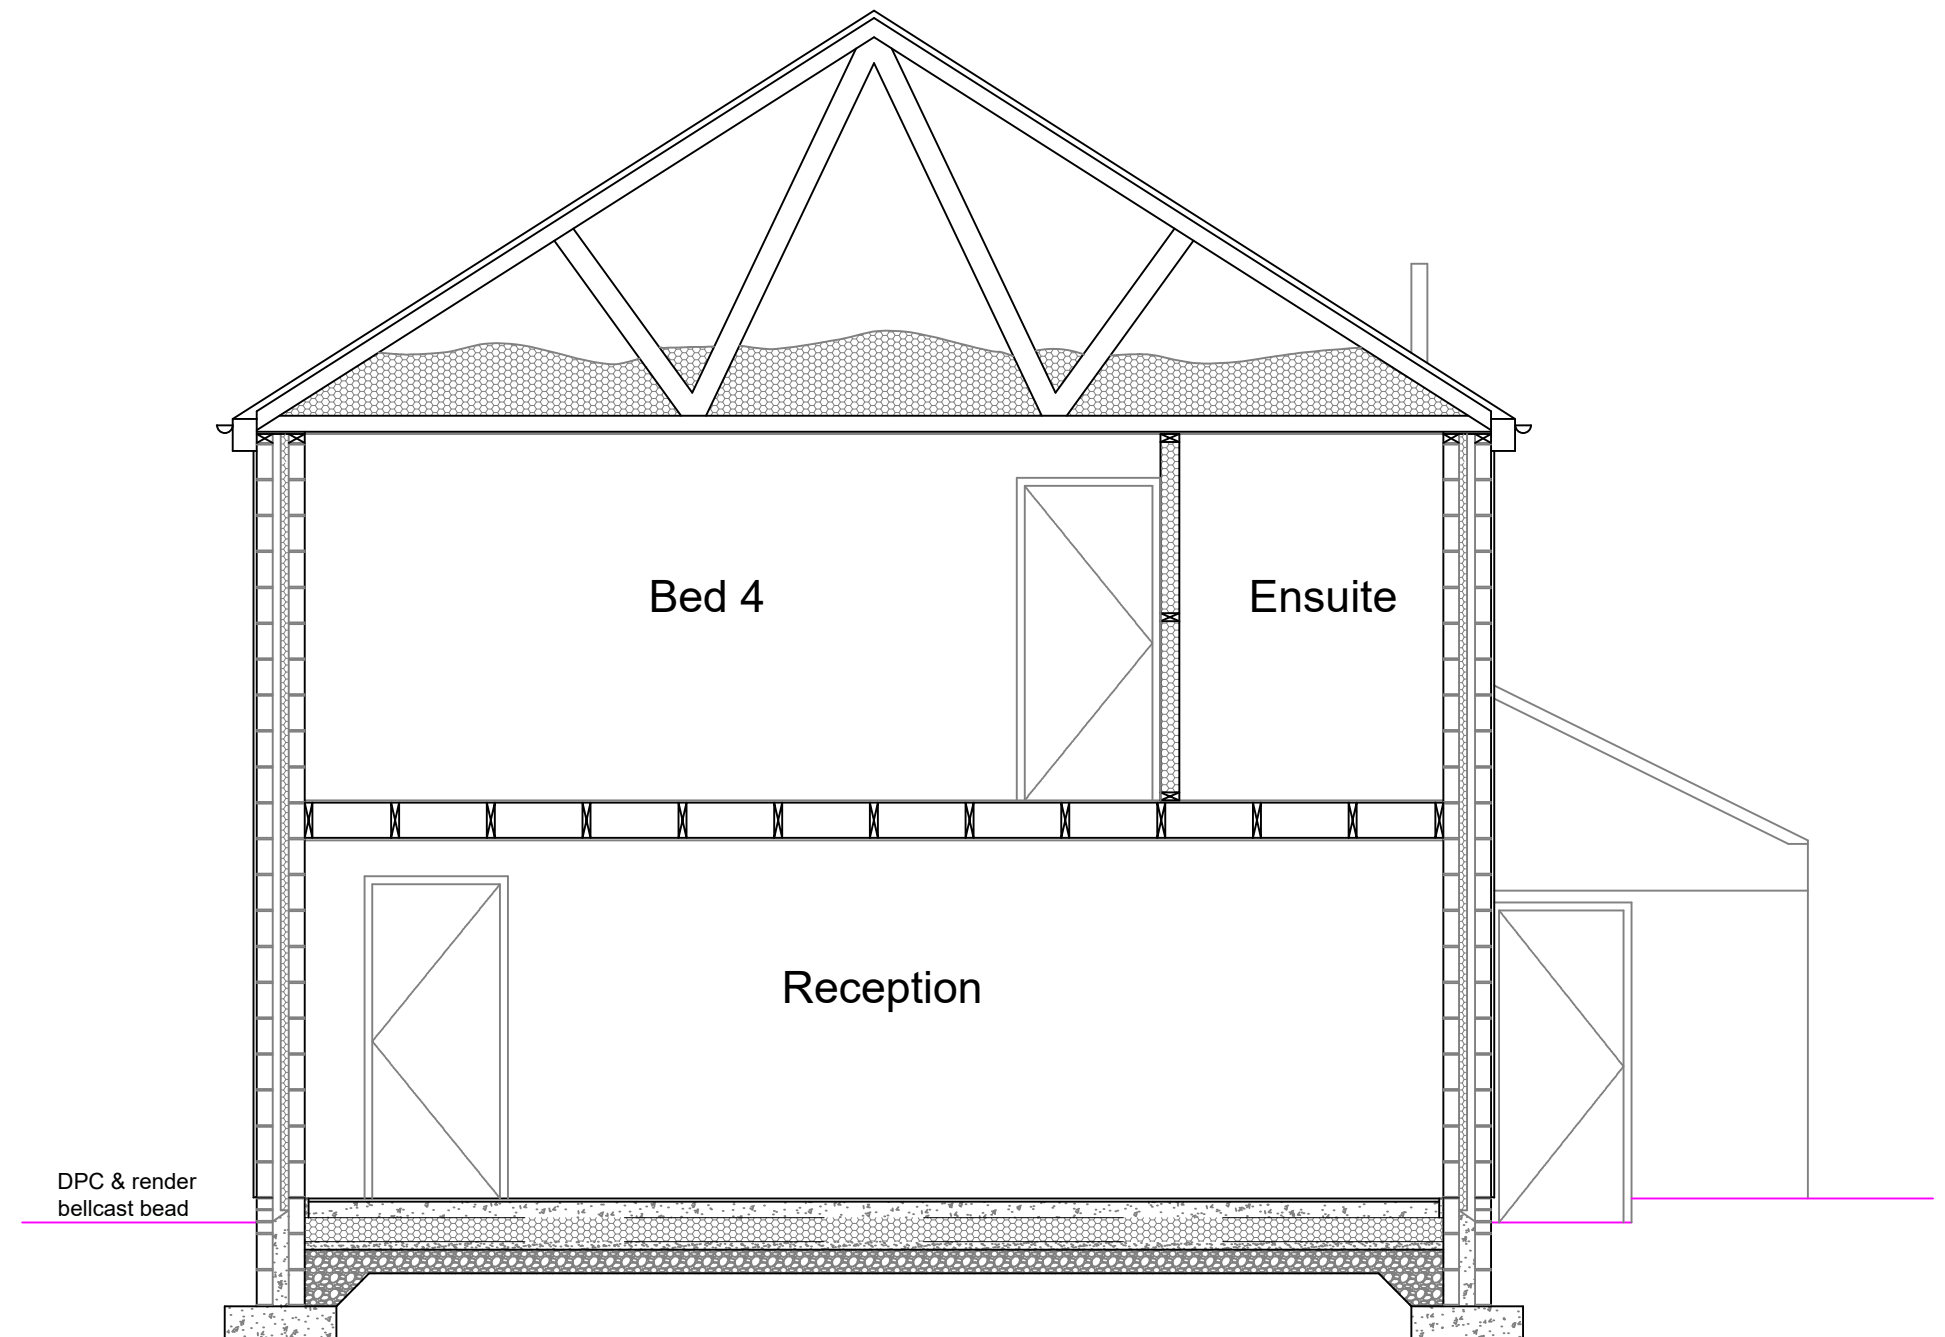


Section A-A

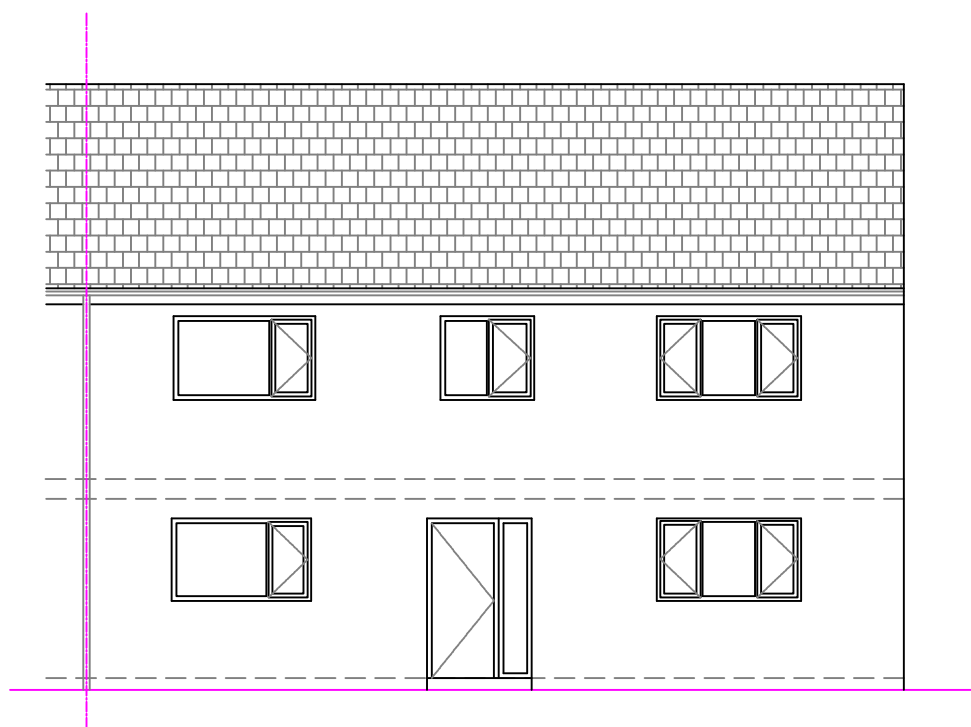

Front Elevation

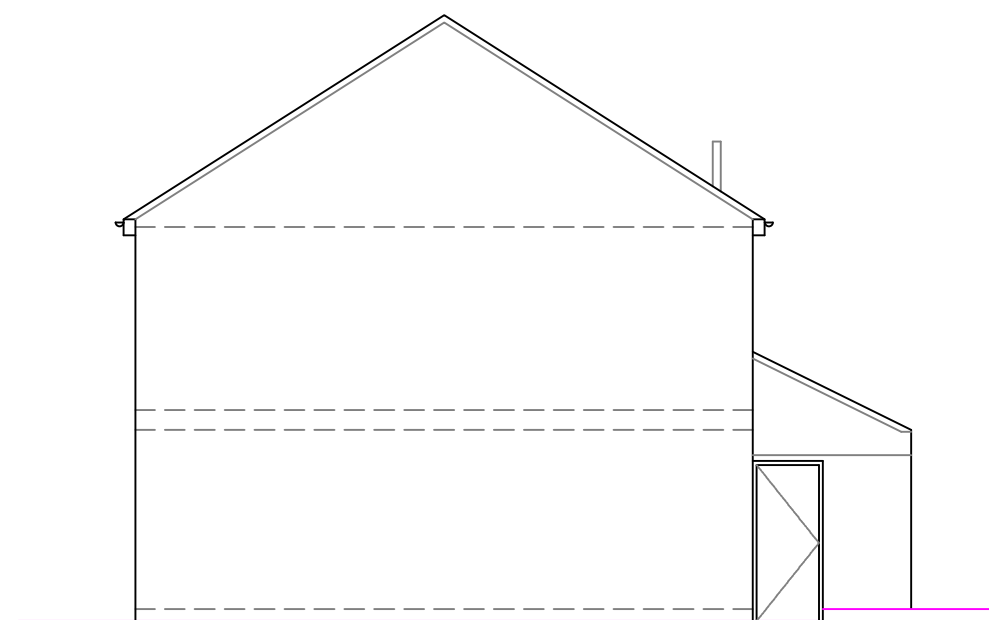

Side Elevation

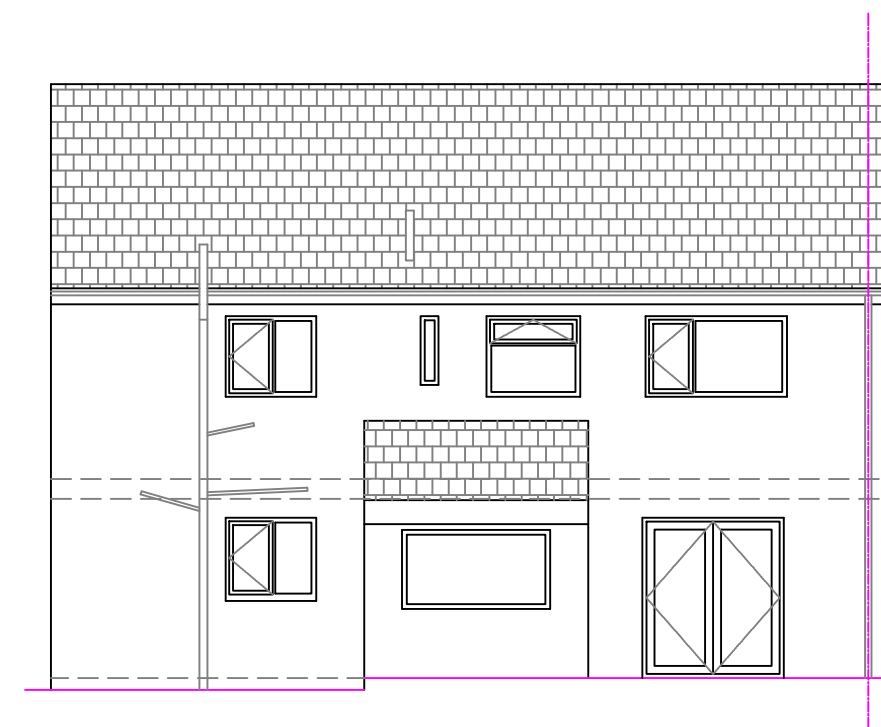

Rear Elevation

Project Details		28 Mill Hill, Cleator Moor CA25 5SJ Proposed Plans	
Project	Proposed side extension		
Plan	A2	Revision	A
Ref	RO-PSE-002		
Scale	1:100, 1:50	Date	Oct' 2021