


Roof Structure + Base

Roof

made up of 6x2 timber followed by 18mm OSB, then 90mm insulation, then 11mm OSB followed by EPDM rubber roof

Base

made up of 6x2 timber raised above ground level followed by 90mm insulation in between studs then 18mm OSB.

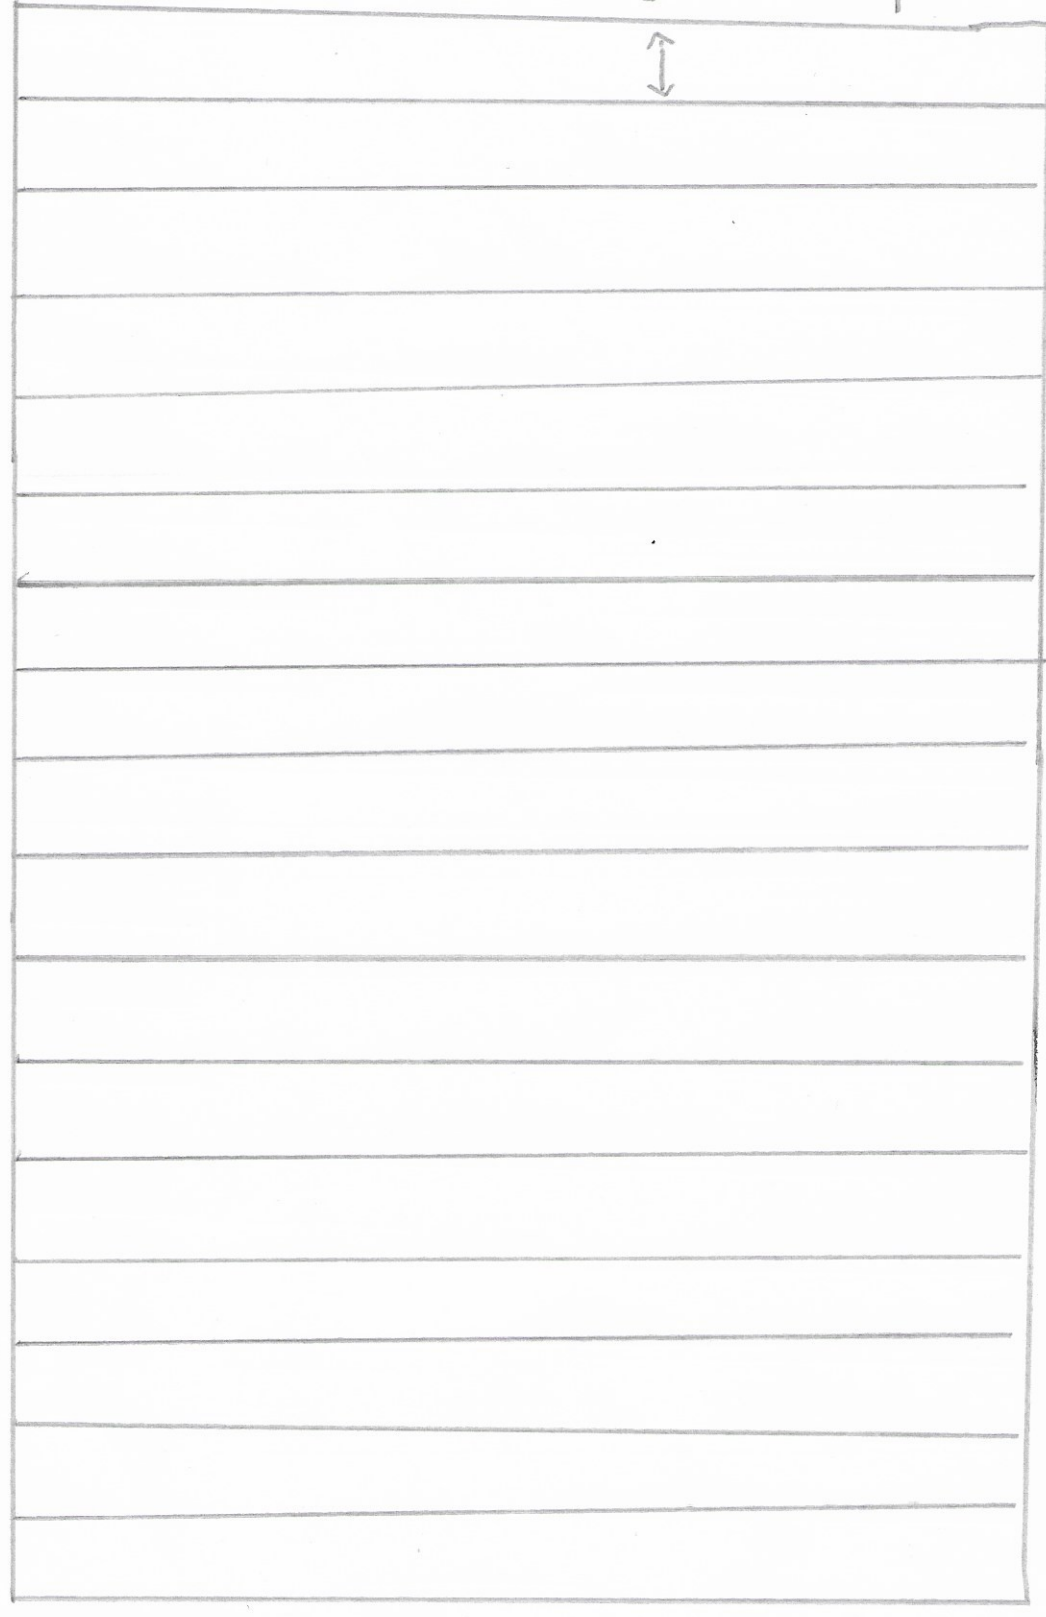

400mm  
Spacing

— 6x2 timber

4m

9m