


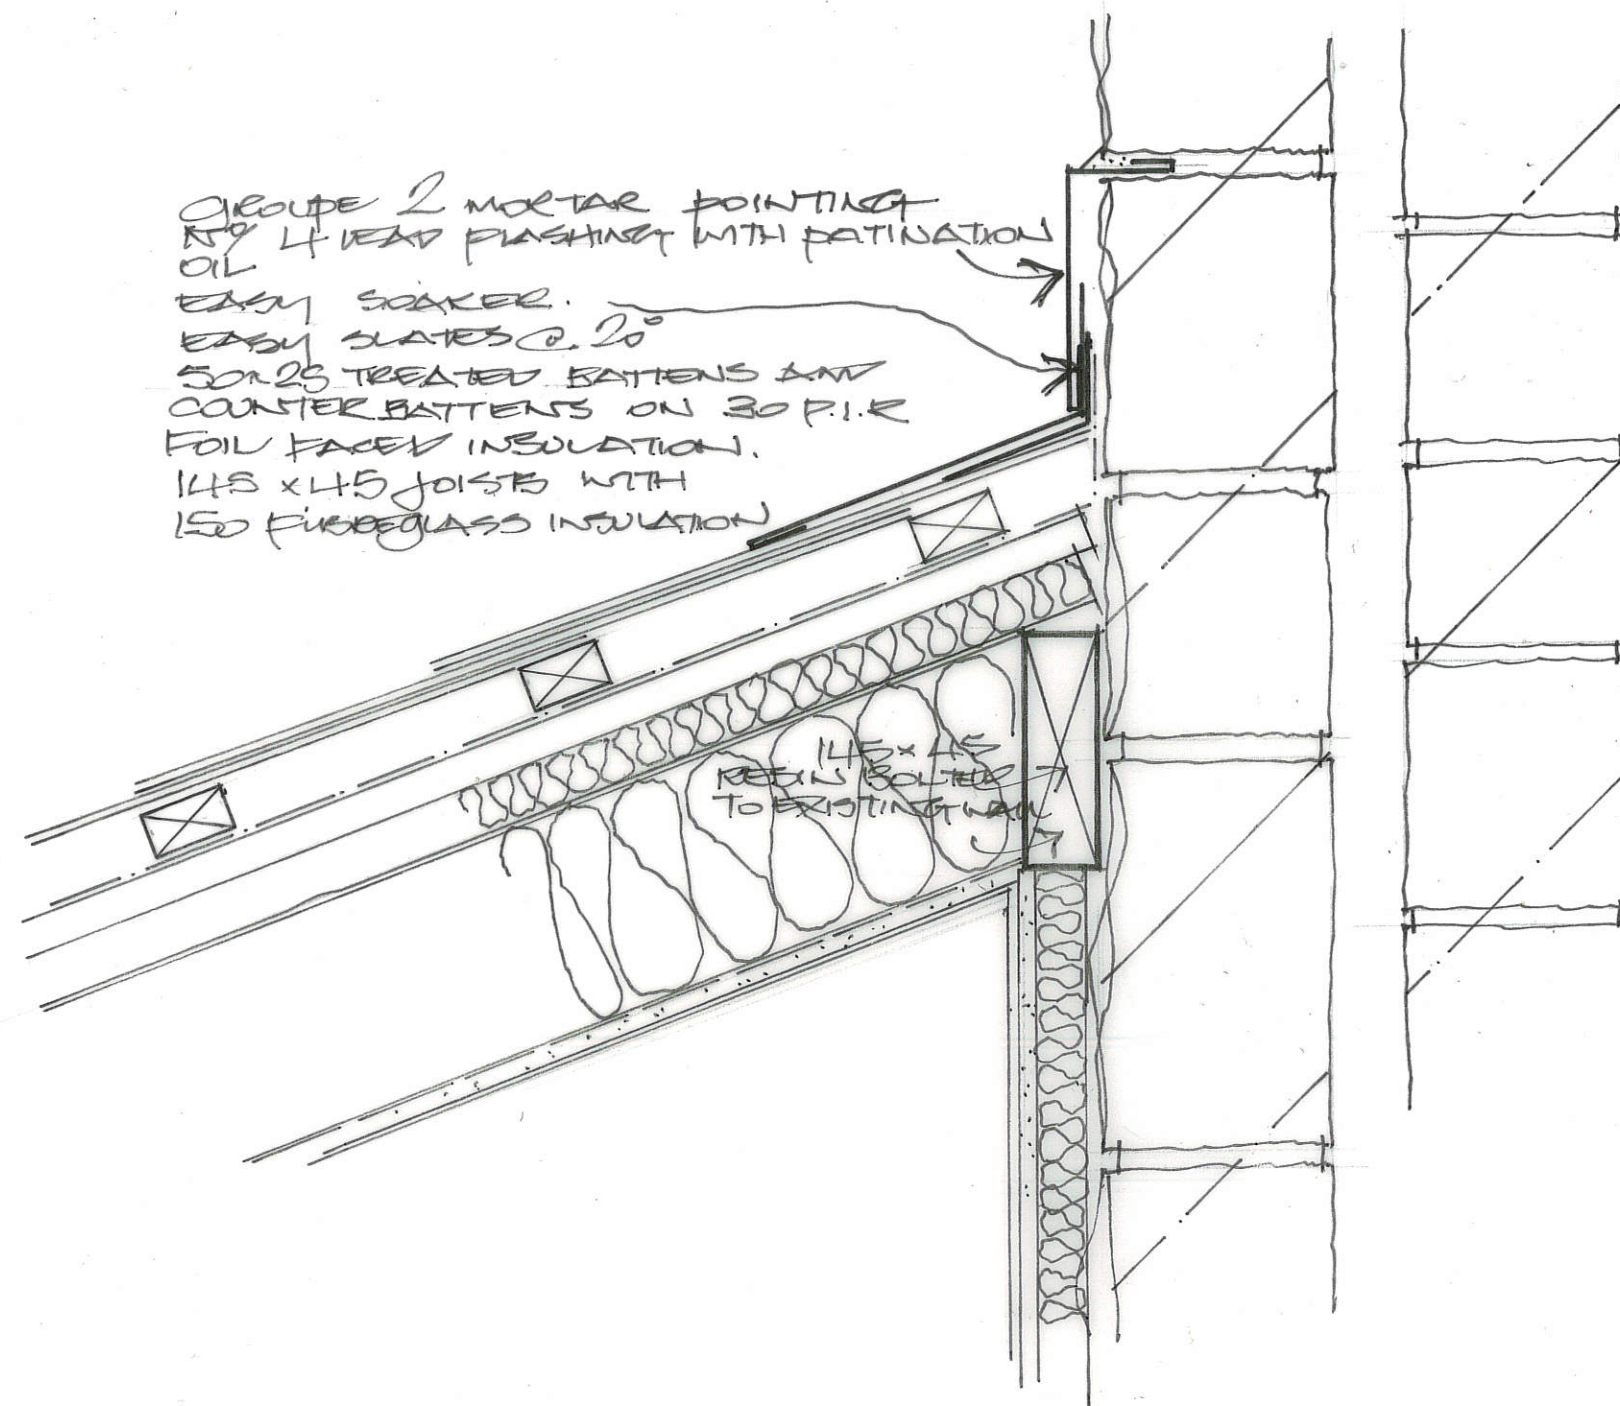

LONGSIDE TERRACE
M.A.C
 Architect ✓
 Job ID: 2019.307
 Job Name:
 ROOF DETAIL
 LOW PITCH
 1:5