


**ed Barn Conversion for Mr and Mrs T Newsham**  
**Barn Keekle Grove Cleator Moor**


**ED ELEVATIONS Scale 1.100 November 2014**

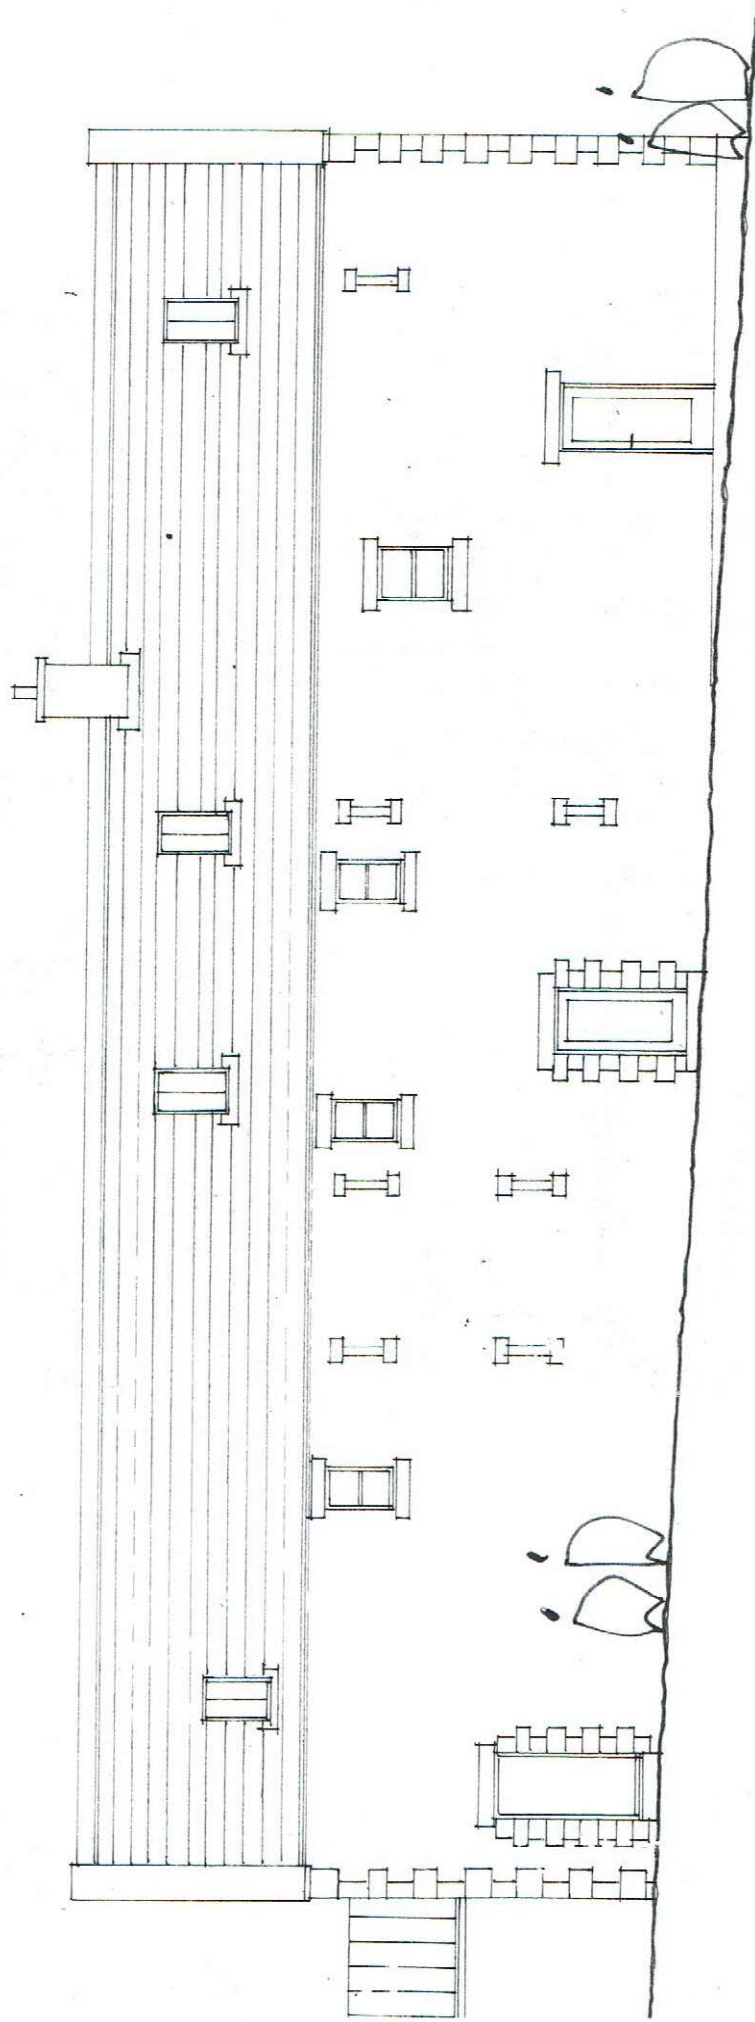


REAR WEST





REAR WEST

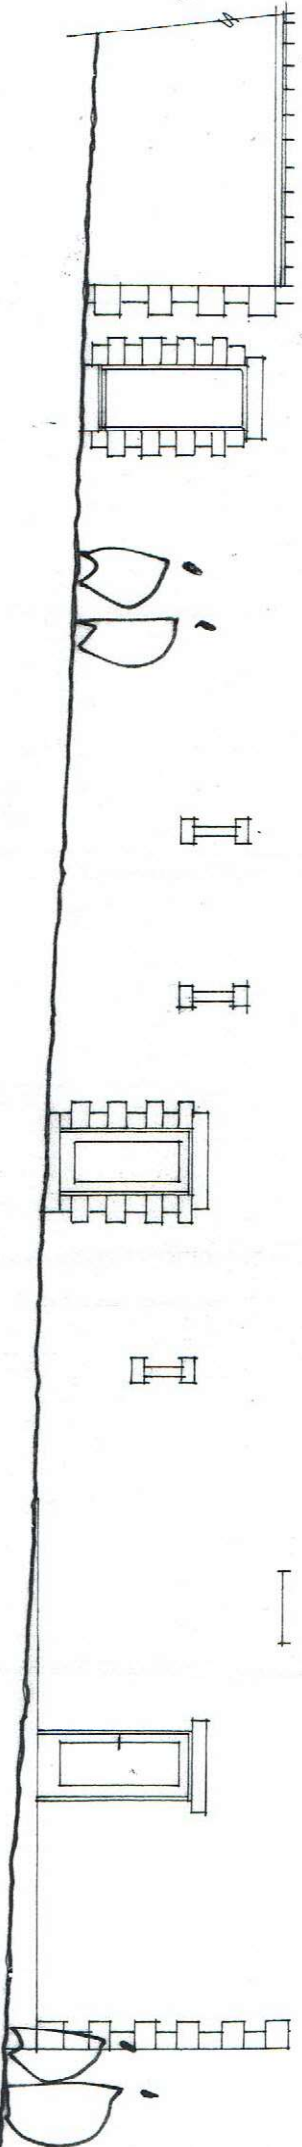


FRONT EAST

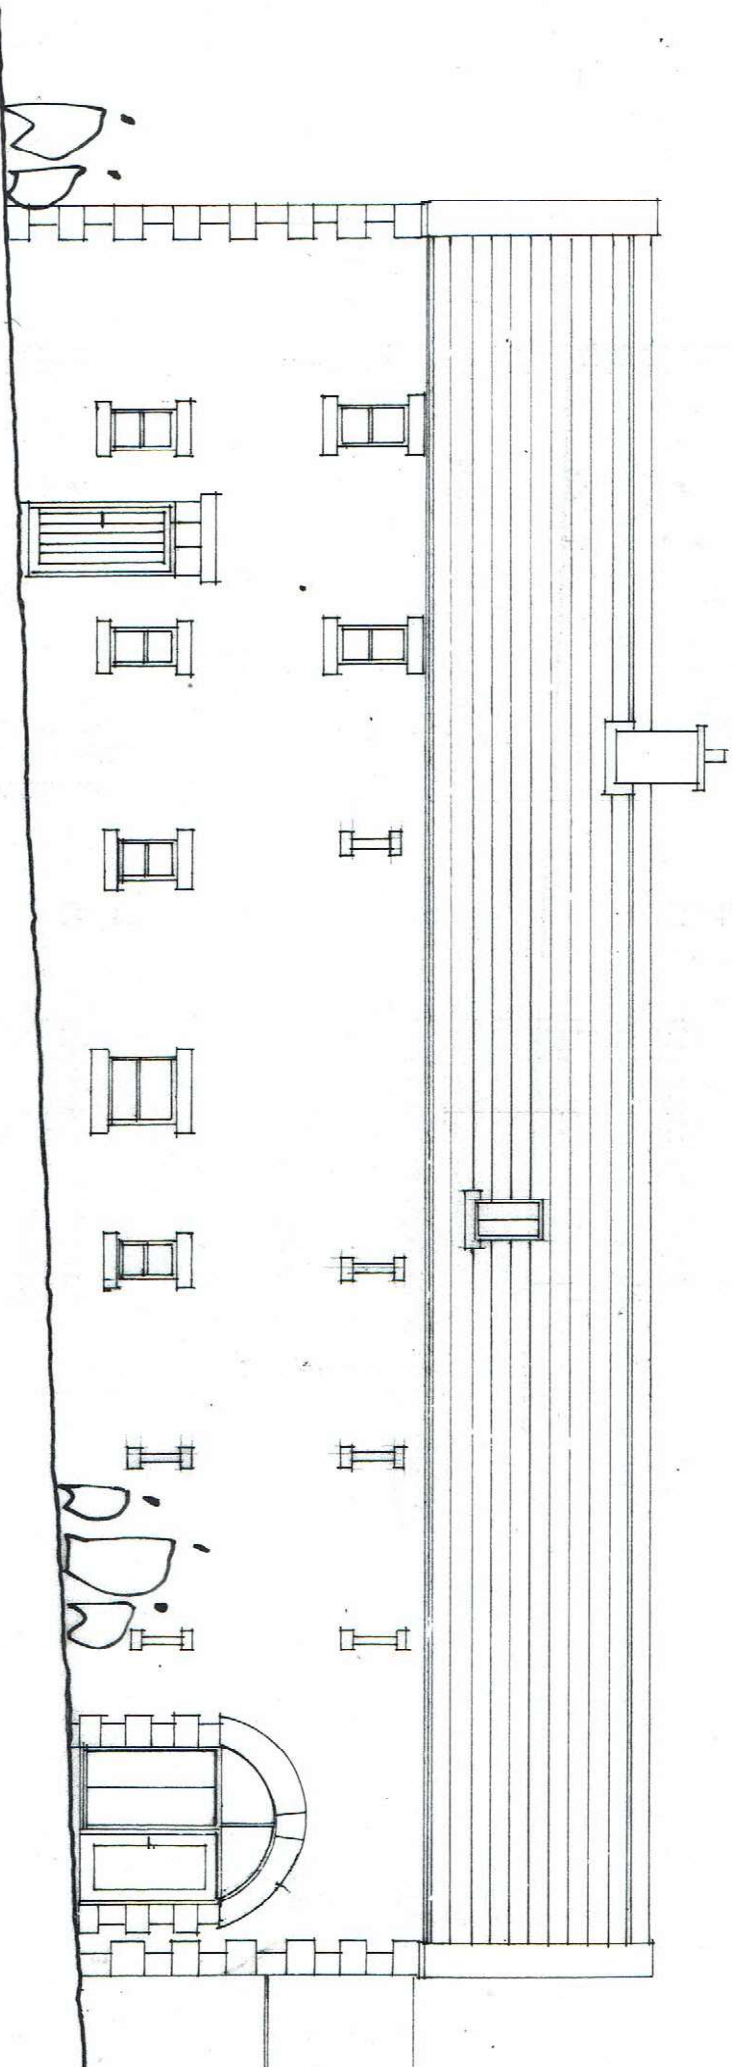

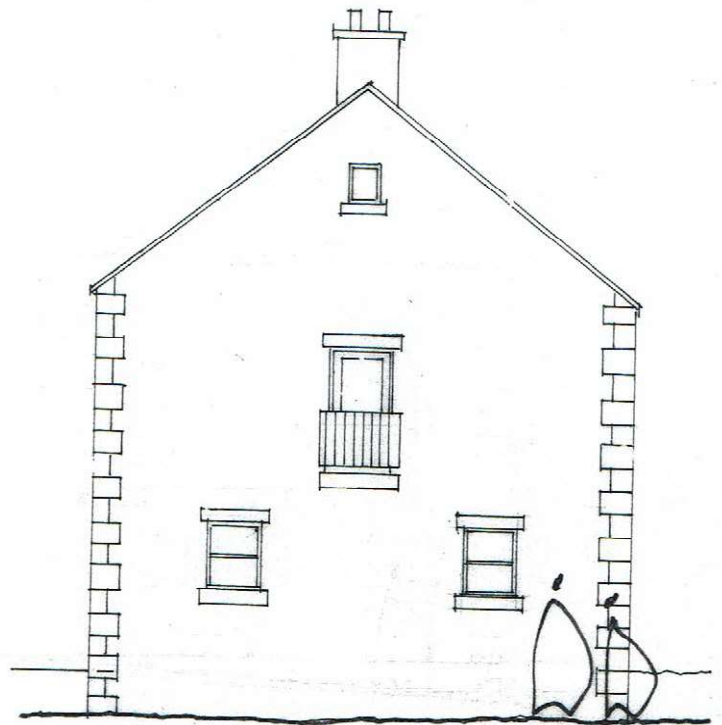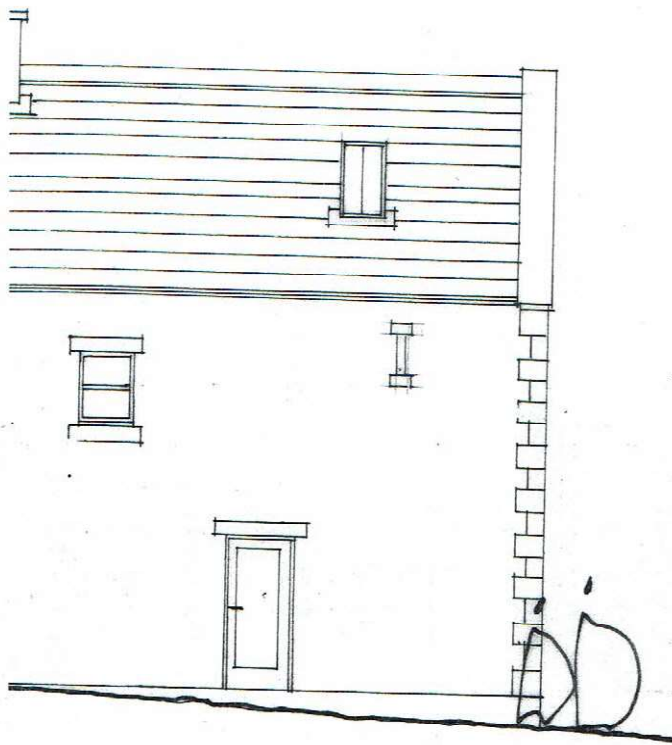

SIDE SOUTH

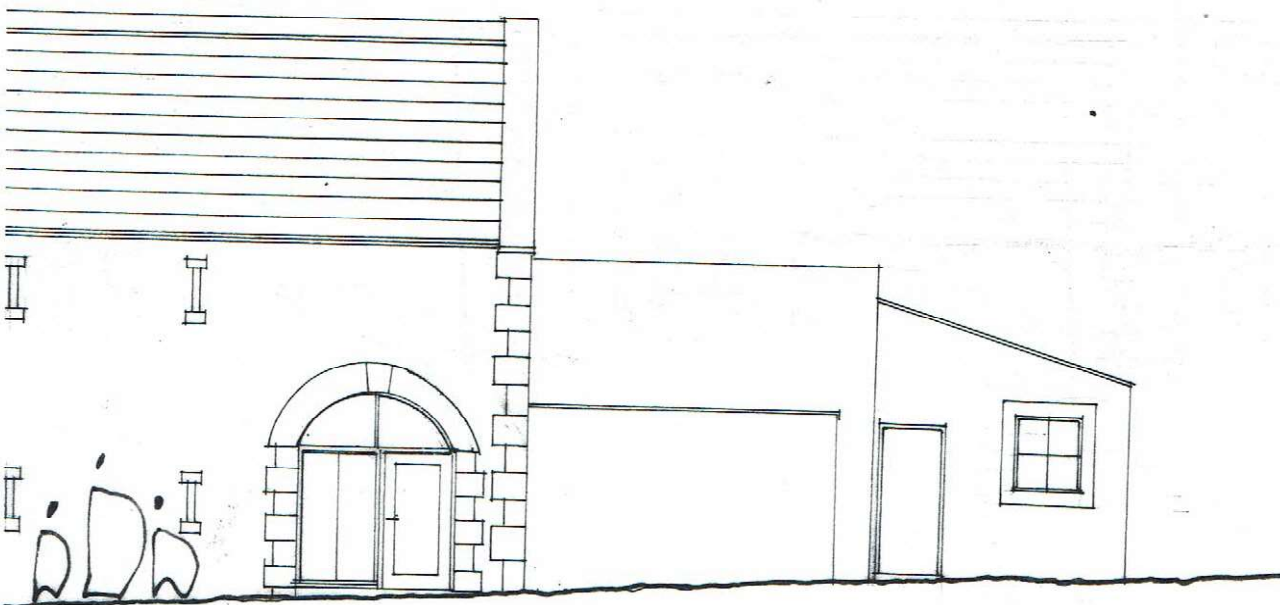

FRONT EAST