


# Proposed General Purpose Agricultural Building

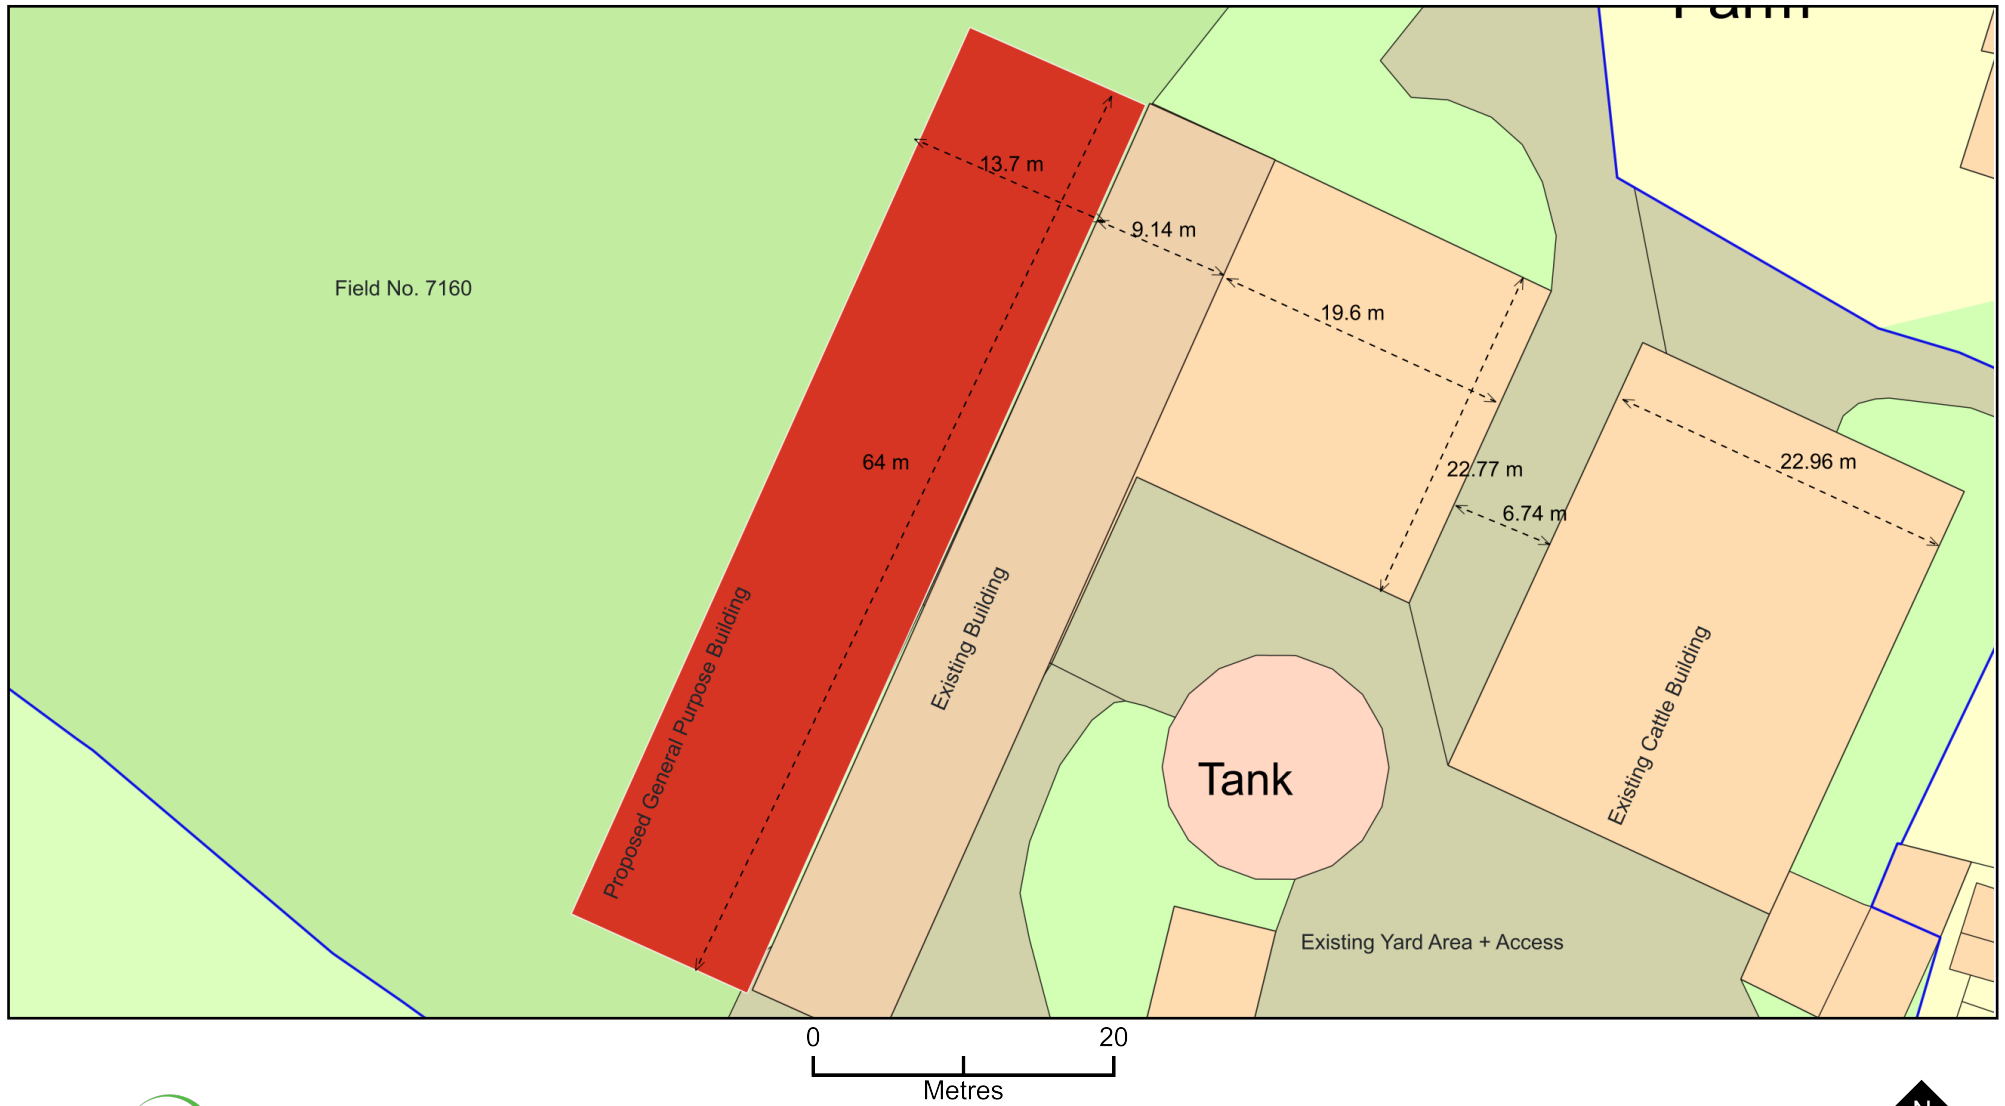

Plan Produced for: Hill Farm Partnership

Date Produced: 02 Apr 2023

Plan Reference Number: TQRQM23092120639495

Scale: 1:500 @ A4

© Crown copyright and database rights 2023 OS 100042766