
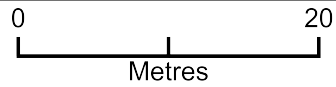


# Proposed Cattle/Livestock Building

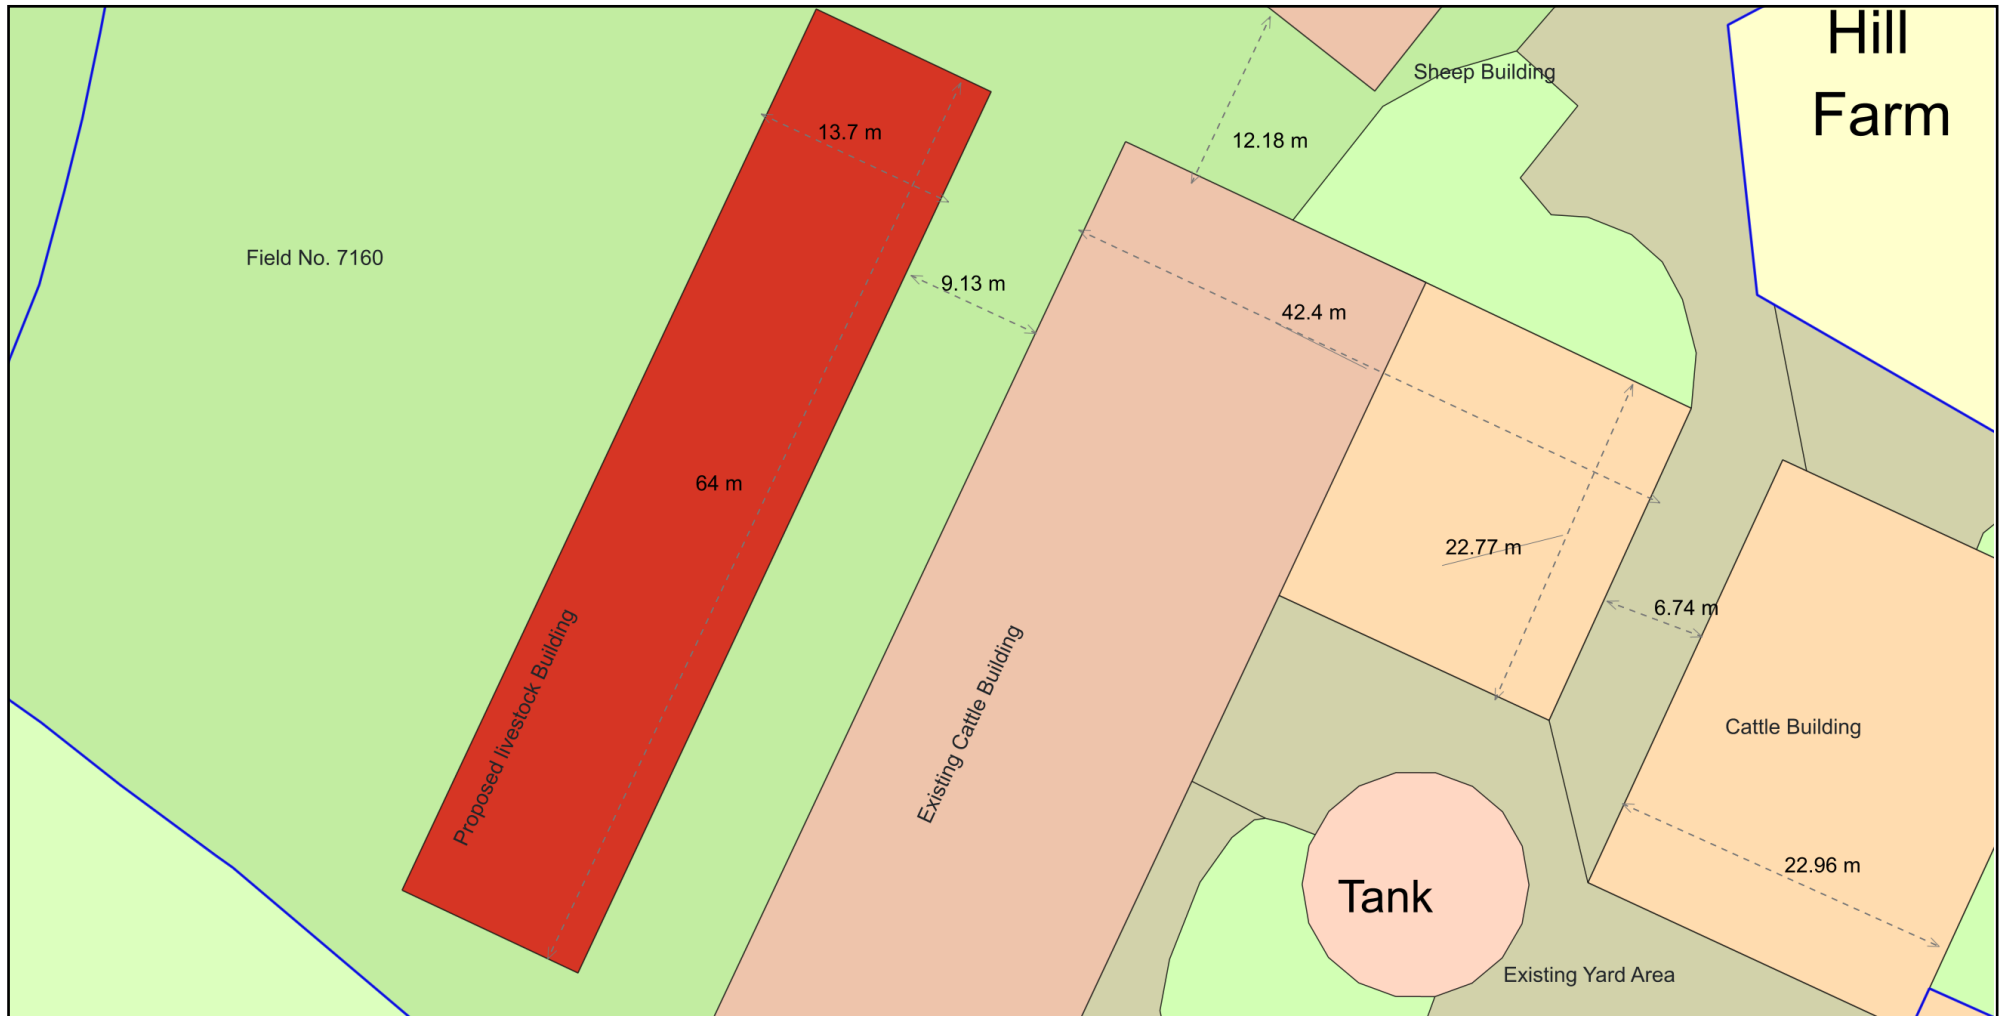

Plan Produced for: Hill Farm Partnership

Date Produced: 02 Mar 2026

Plan Reference Number: TQRQM26061193854684

Scale: 1:500 @ A4

© Crown copyright and database rights 2025 OS 100042766