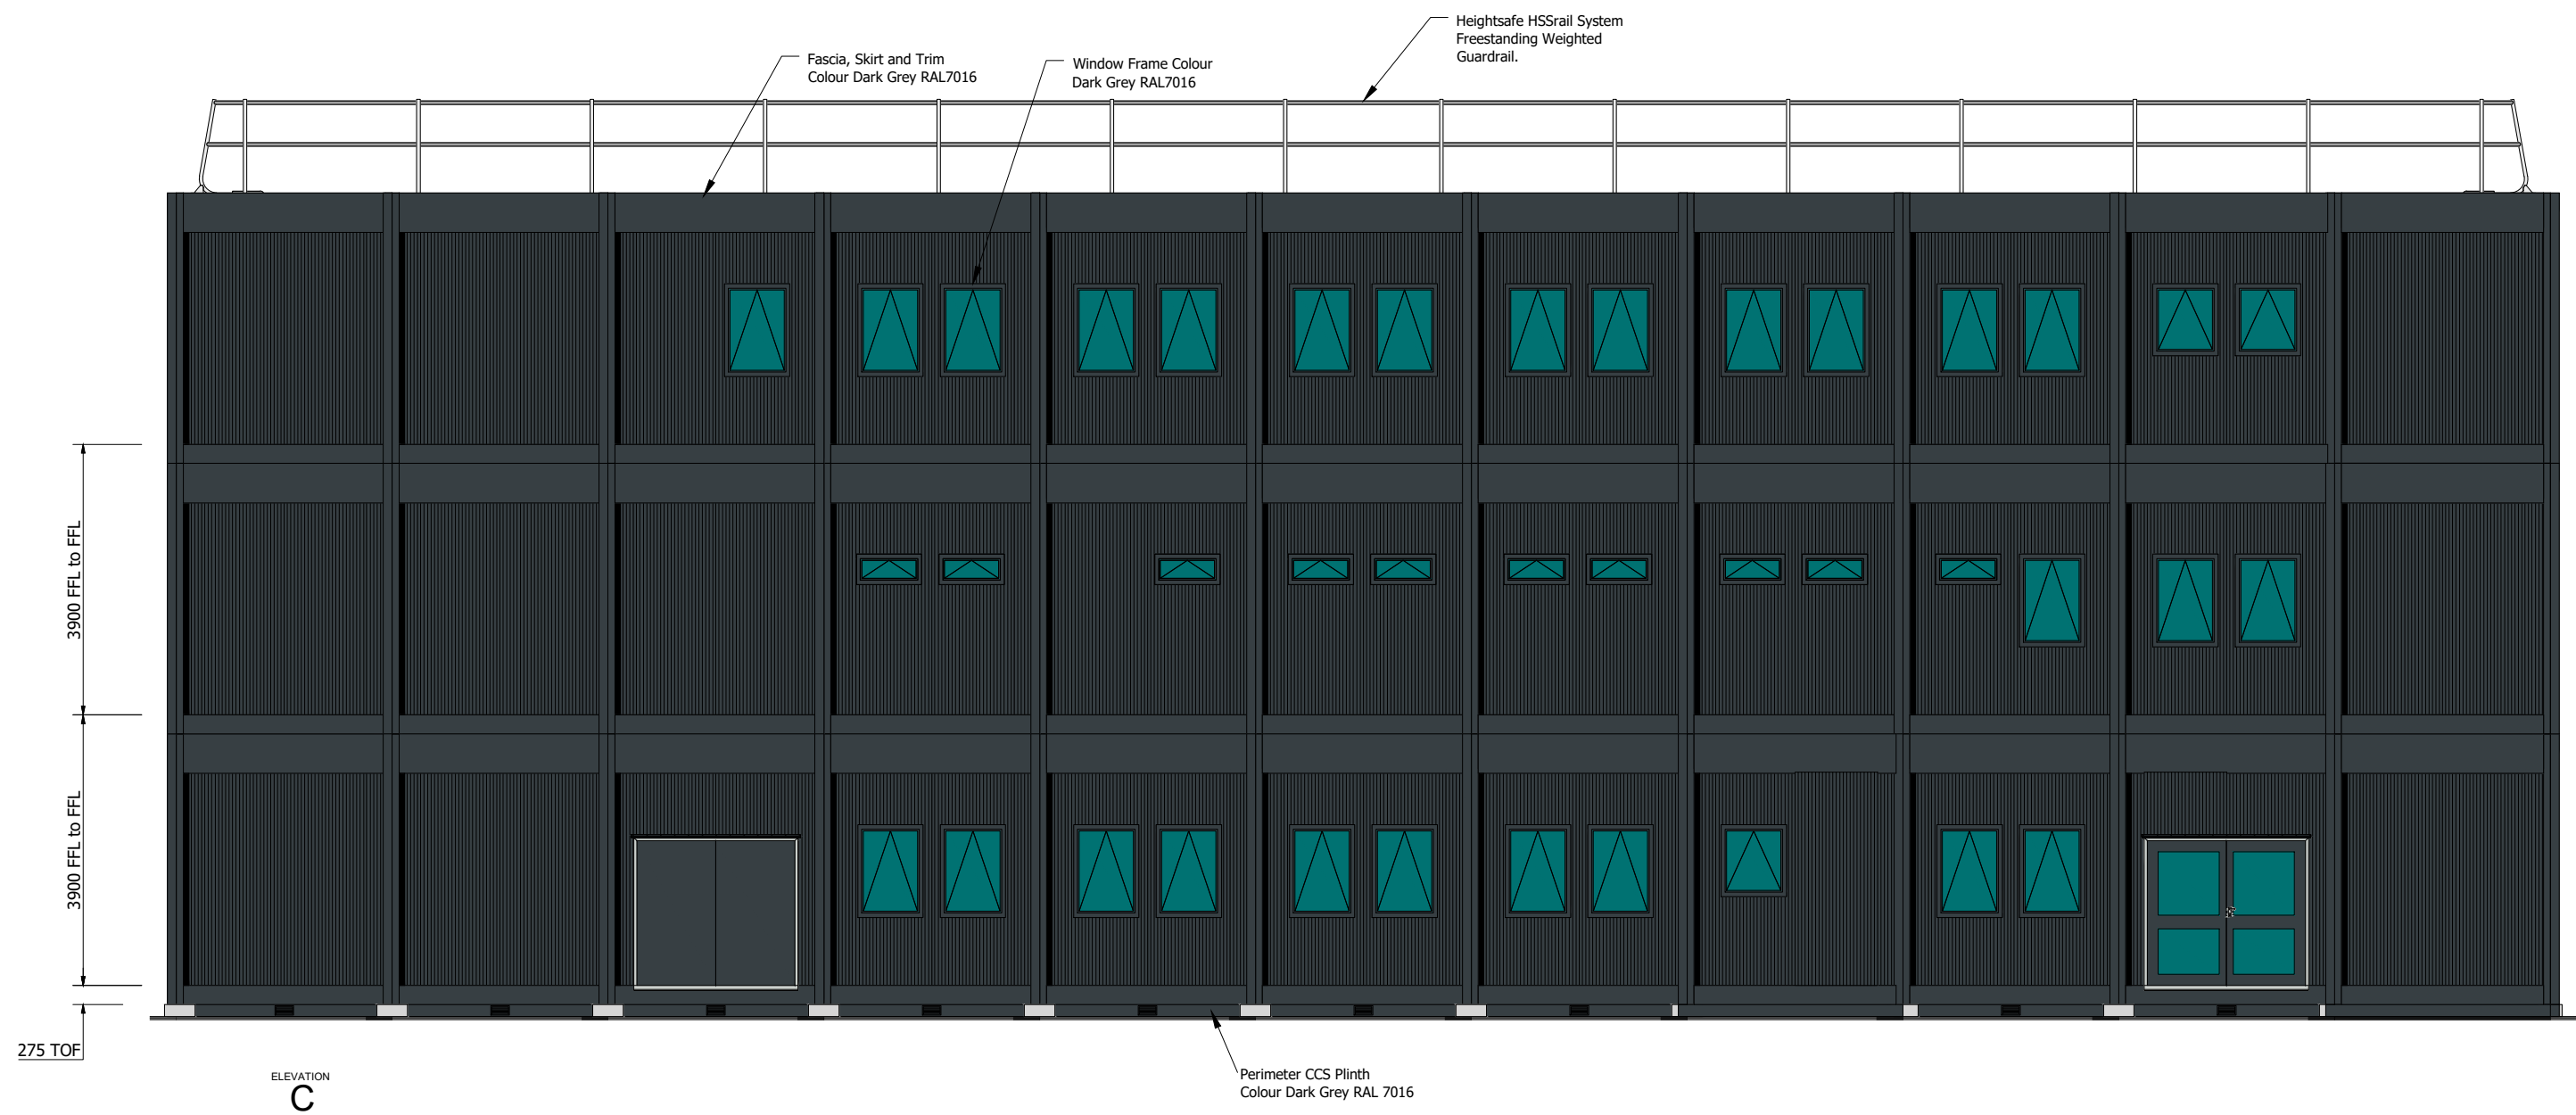
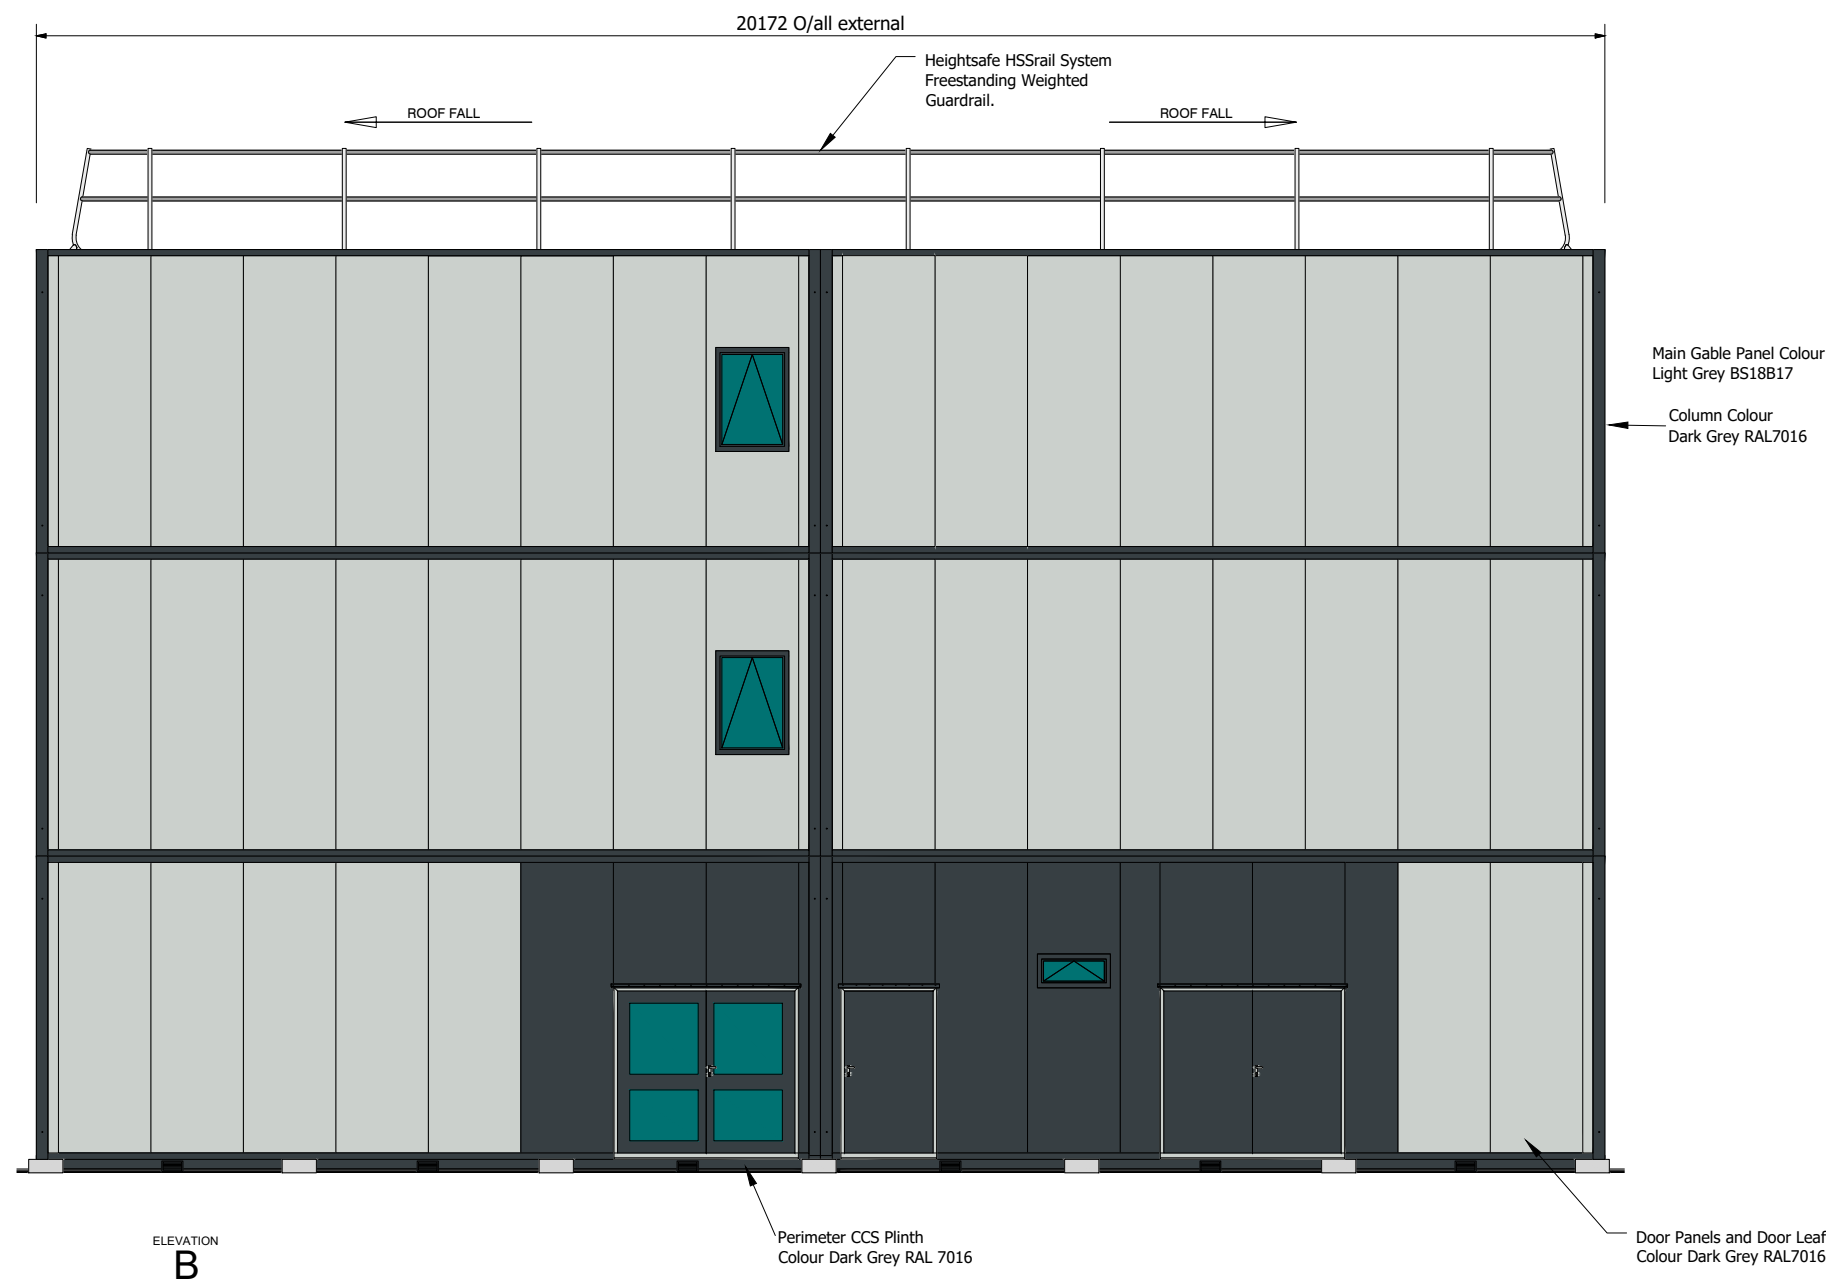


Rev	Description	By	Date	Chk	Date		
Revision History							
General Notes:							
• This drawing and any information or descriptive matter set hereon is the confidential property of Elliott, and must not be disclosed, loaned, copied or used for manufacturing, tendering or any other purpose without the prior consent in writing of Elliott.							
• Do not scale from this drawing, work to figured dimensions only.							
• All dimensions are in millimetres							
							
A Modulaire Group company							
www.elliottuk.com							
Elliott - Modulaire Buildings, Manor Drive, Peterborough, PE4 7AP							
Tel: 01733 286700 - Fax: 01733 286749							
Client: Morgan Sindall							
Project: Three Storey Modular Building - Sellafeld Elliott Progress							
Drawn By:	TC	Drawn Date:	24.03.21	Checked By:	JB	Checked Date:	24.03.21
Scale:	1:100	Sheet Size:	A1	Sheet Number:	1	of	1
Drawing Title: 66 No.Bays 9.6x3.0m (22 on 22 on 22) H-H 3m Struct. Ceiling Height (2.5m Suspended) Elevations							
Drawing Number: S210042-301							Rev: C