

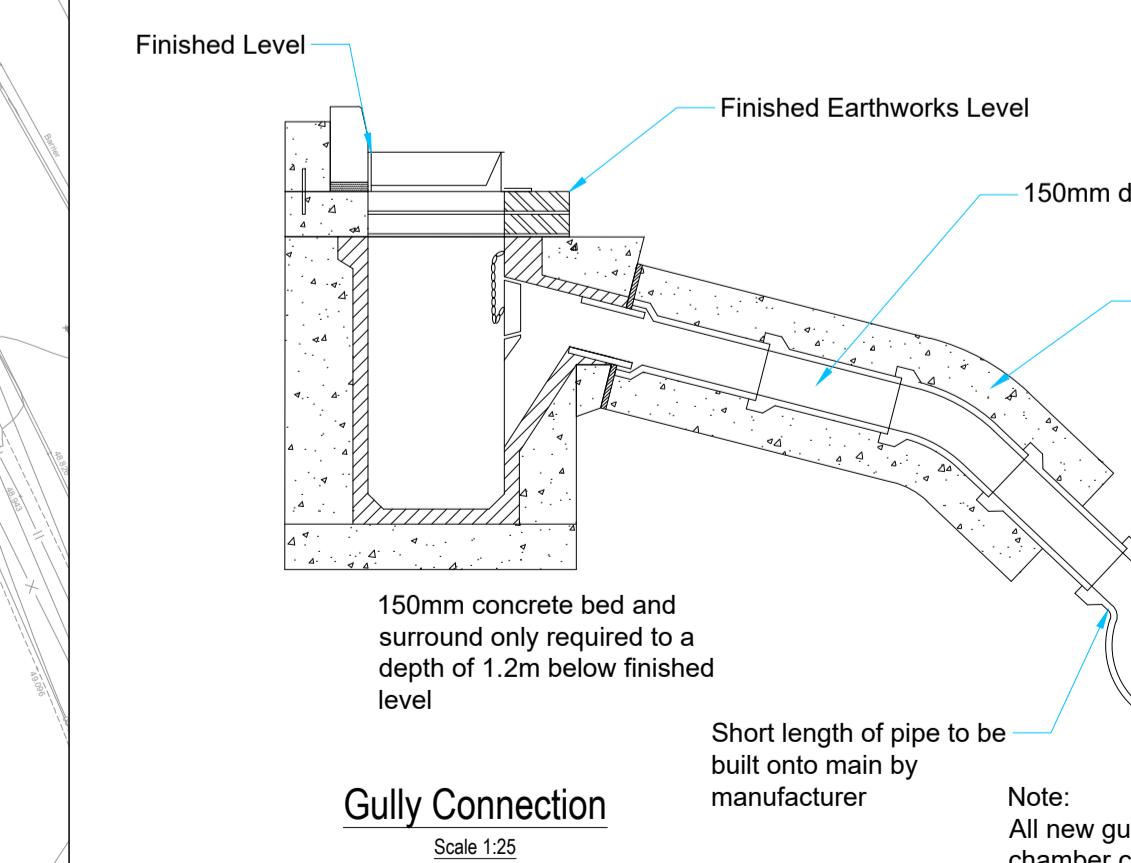


511175


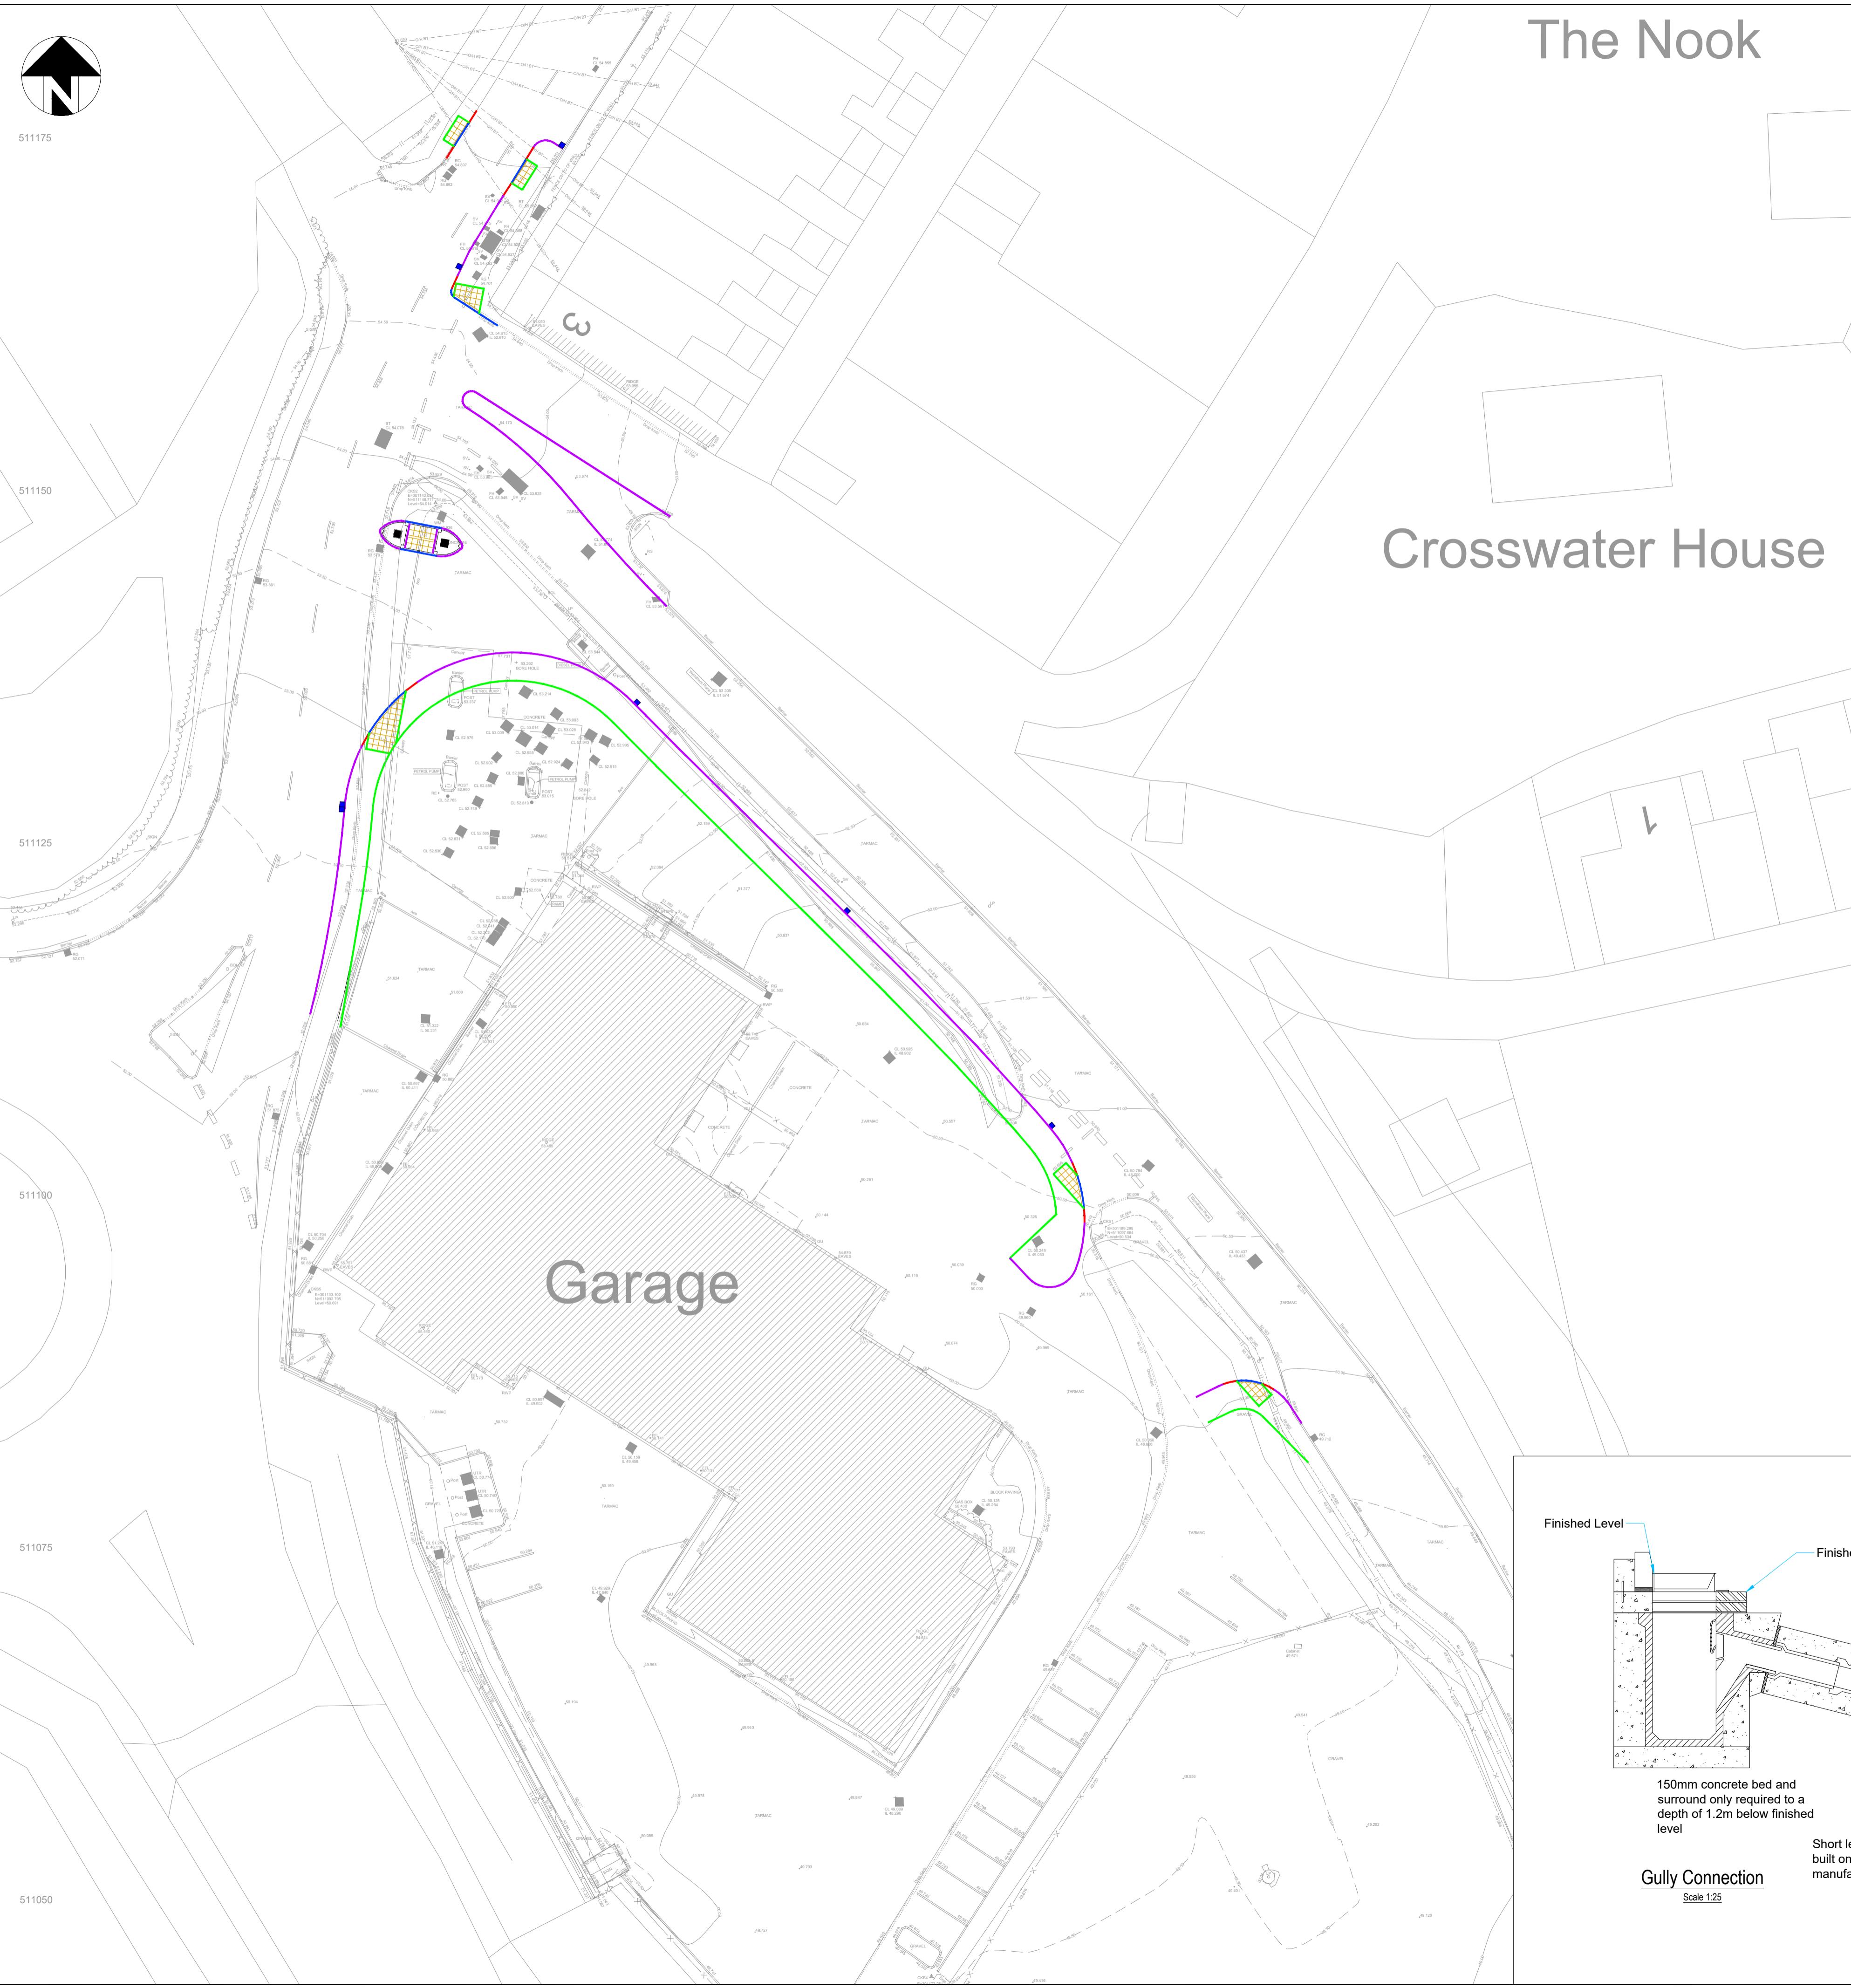


Note:
All new gully grates / frames and access chamber covers/frames need to be 150mm deep

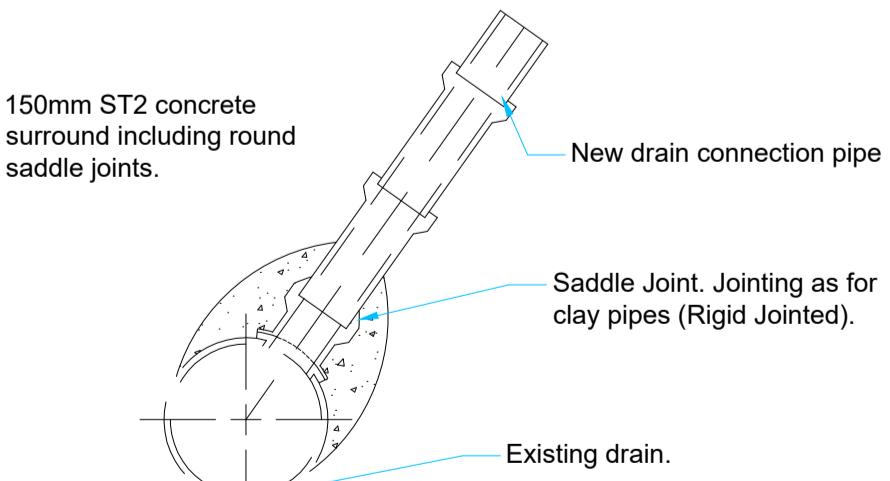

General Requirements:- Joint not to be made within 300mm of existing pipe joint

Note:
This type of connection is only acceptable in exceptional circumstances and with the written permission of the Manager Junction are preferred

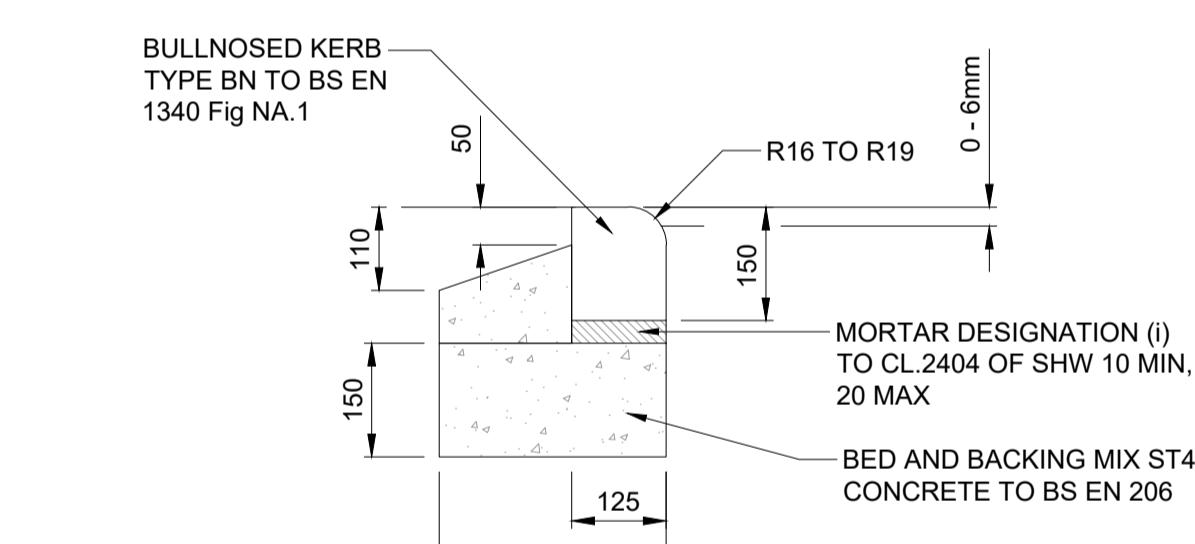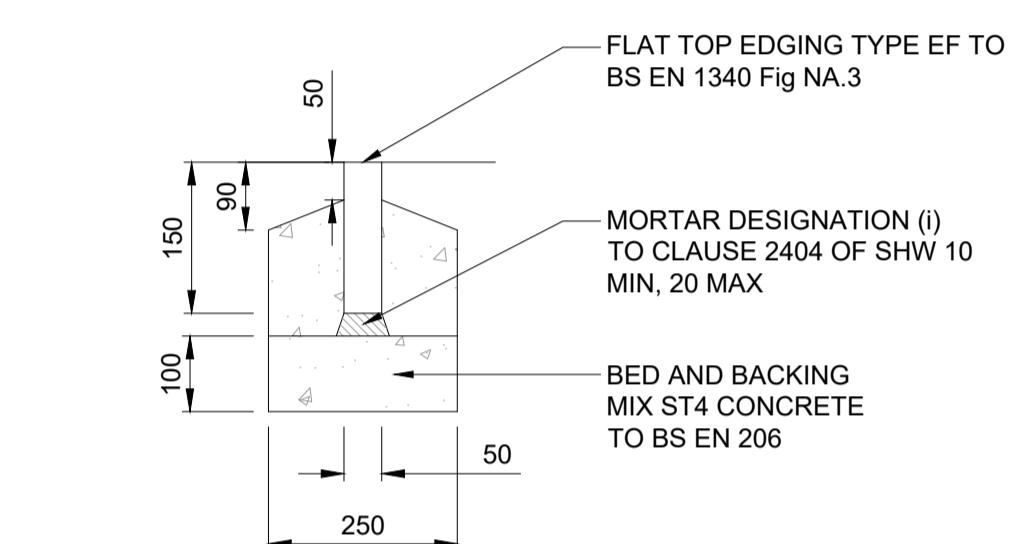

GENERAL

- All dimensions are in metres unless noted otherwise
- DO NOT SCALE THIS DRAWING - If in doubt**
- All dimensions & levels to be checked by the Contractor prior to commencement of work, any discrepancy shall be reported immediately to the Engineer.
- Underground services are present in the area. Contractor to confirm the precise line and depth of any services prior to the commencement of any excavation works.
- All work shall be carried out in accordance with Local Authority, Statutory Authority, Health & Safety requirements and regulations.
- The drawings shall be read in accordance with all other contract documents relevant at that time of issue and during the period of the contract.
- The Contractor must ensure the overall stability of the works is adequate at all stages of the construction.
- All chamber covers, valve boxes etc., situated within the works to be raised/lowered to match proposed levels where necessary.
- All setting out shall be agreed on site with the overseeing organisation.
- All works are to be in accordance with the Cumberland Council design guide for Highways & Transport and the Specification for Highway Works.
- All works & legal boundaries to be applied to topographical survey, OS Mapping for illustrative purposes only.

Key

- Purple line:** Bull nosed kerb Type BN 125mm Upstand
- Blue line:** Bull nosed kerb Type BN 0 - 6mm Upstand
- Red line:** BN to BN dropped transition kerb (125mm to (0-6mm upstand))
- Green line:** Flat top edging Type EF Laid flush
- Yellow square:** 400 x 400mm Buff coloured hazard warning paving

C01	Preliminary Issue	26.01.26	RD
Project	Wyndham Place, Egremont		
Client	ALDI		
Drawing	S278 Works - Kerbings and Edgings		
Drawn By	RID	Date	08.01.2026
Checked	GDM	Scale	1:500
Drawing No.	AMA-48019-D-1100	Paper	A1
		Rev.	C01