




Do not scale from drawings unless by agreement with Architect/Engineer. Work to figured dimensions only. Check all dimensions on site prior to commencing the works. Drawings to be read in conjunction with other relevant consultant information. Where any discrepancy is found to exist it should be reported to the Architect/Engineer immediately.

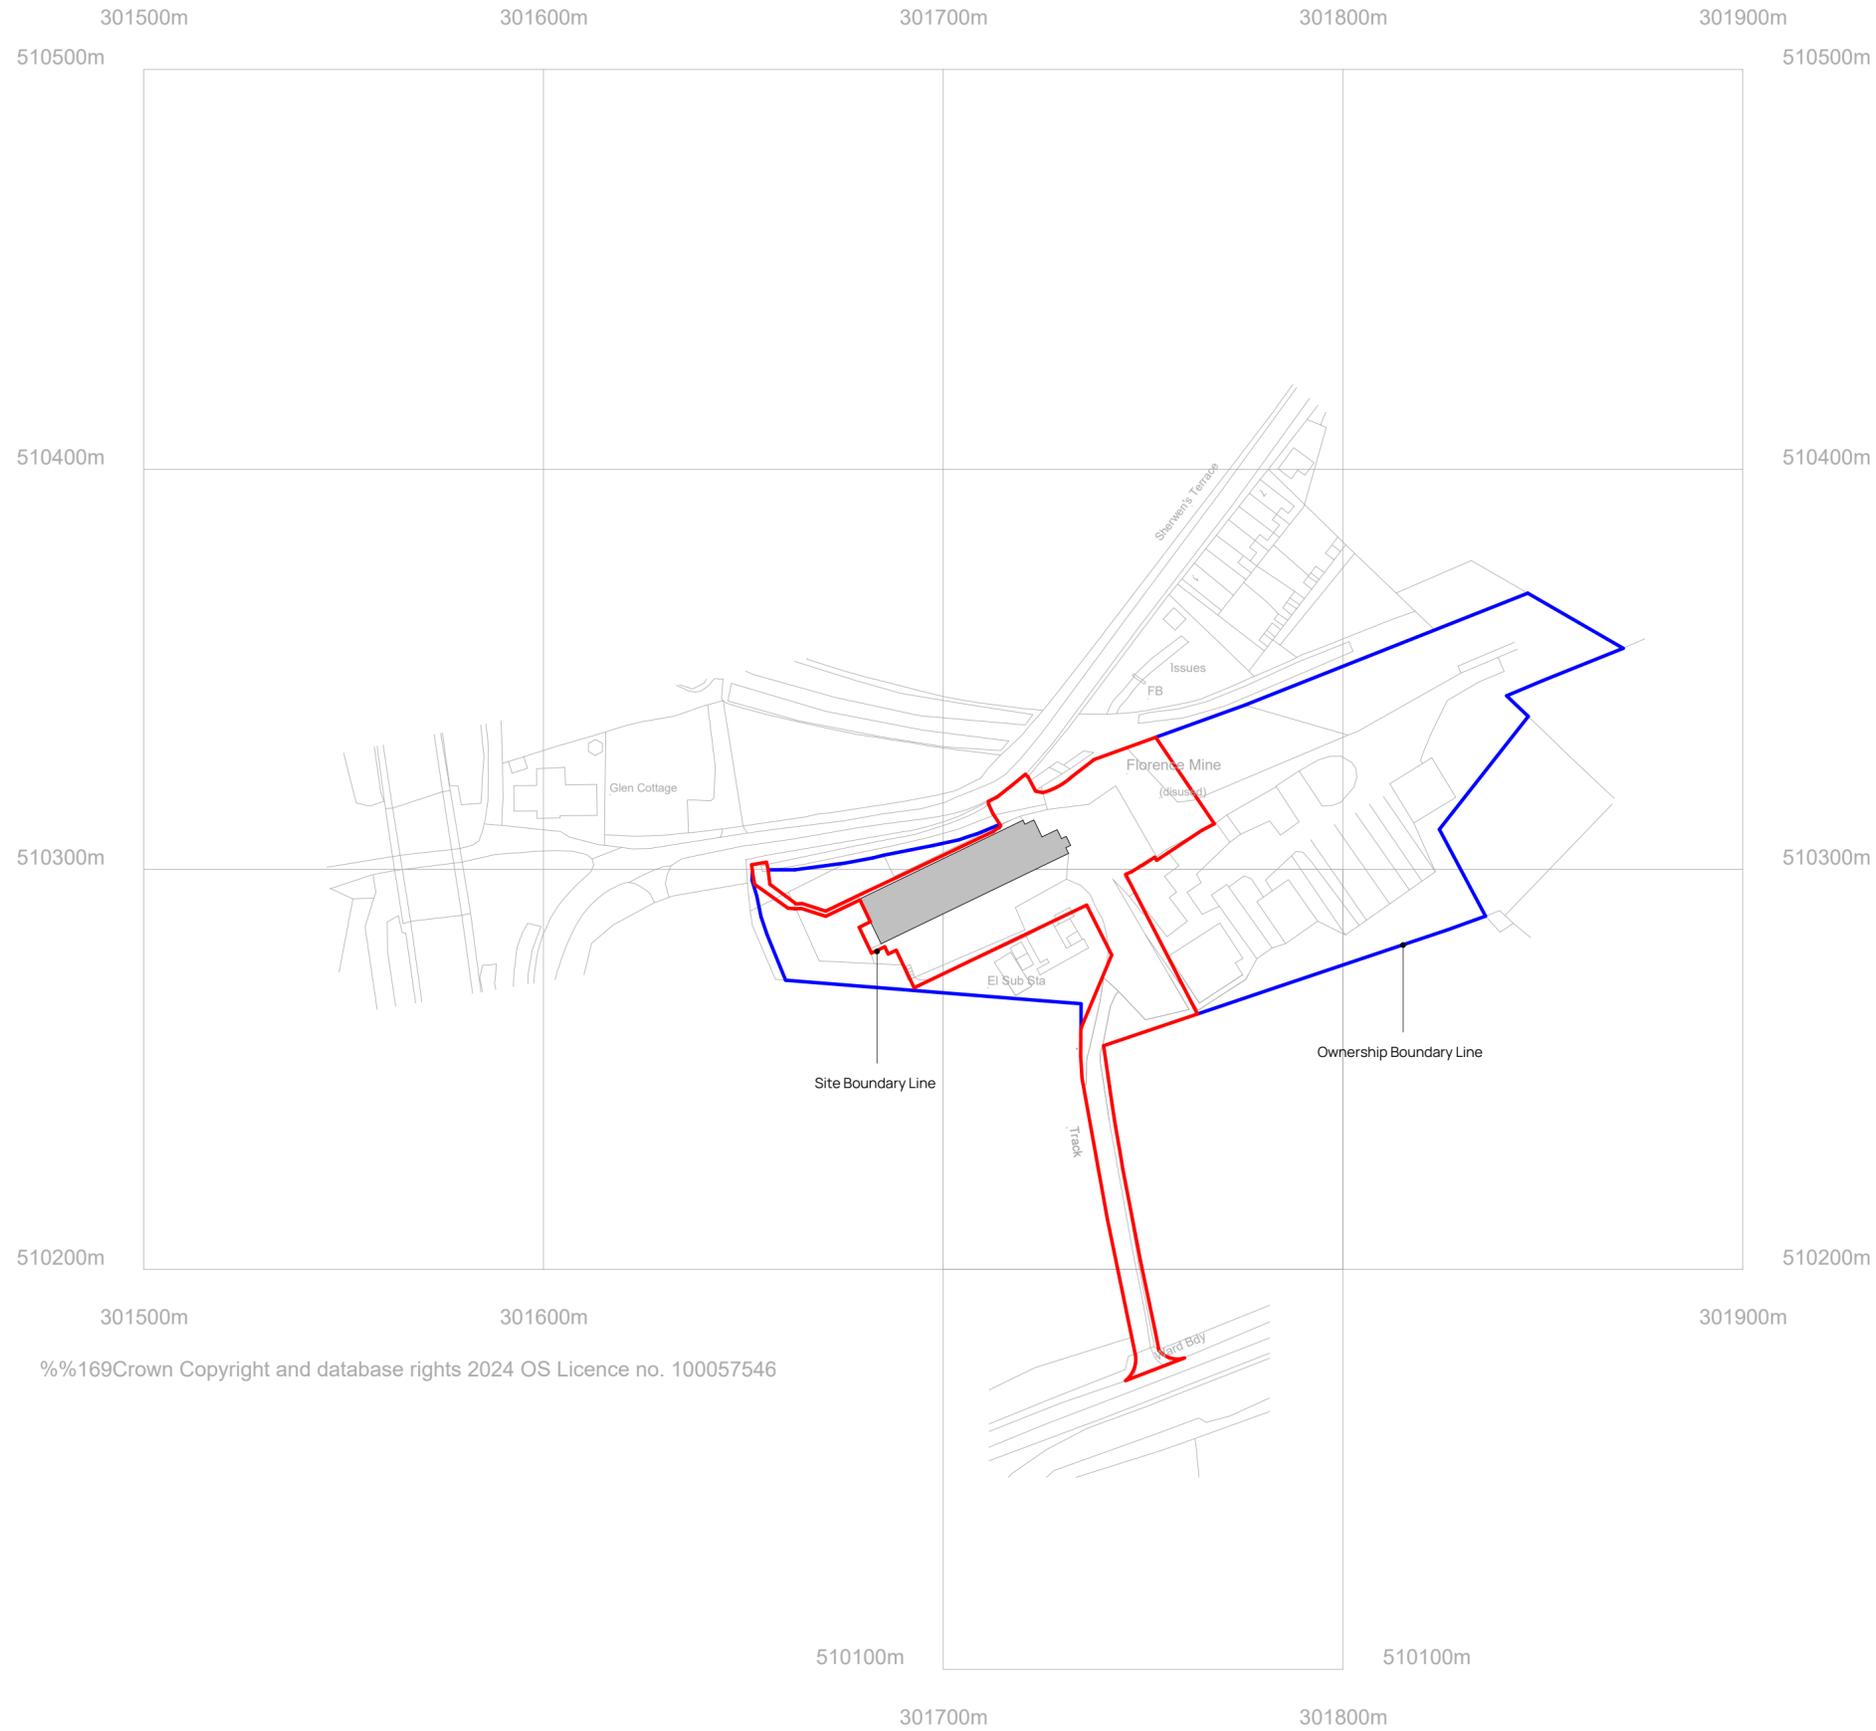

%%169Crown Copyright and database rights 2024 OS Licence no. 100057546



Revision	Date	Issued	Description
P3	02/12/25	JR	Revised issue for comment (EM)
P4	11/12/25	JR	Revised Logo (EM)
P5	23/01/26	JR	Revised Proposed Access Road (EM)

Client & Project
Florence Arts Centre
 Improvements to the Arts Centre Building and Landscaping

Address
Florence Mine Centre for Arts
 Florence Mine,
 Egremont,
 Cumbria, CA22 2NR

Drawing Title
Location Plan

Status / Stage	Scale @ A2	Drawn	Checked	Approved
S3	1 : 1250	EM	JR	JW

Drawing Number	Revision
S4726-BDN-XX-XX-M3-A-(05)3001	P5



Established 1983.
 T: 01915356189 E: hello@bdnld.com
 W: www.bdnld.com
North East (Head Office)
 The Old School, Simpson Street,
 Sunderland, SR4 6DR
North West
 Room 110, Ulverston Business Centre,
 Ulverston, LA12 7LQ

BuildingDesignNorthern