




Do not scale from drawings unless by agreement with Architect/Engineer. Work to figured dimensions only. Check all dimensions on site prior to commencing the works. Drawings to be read in conjunction with other relevant consultant information. Where any discrepancy is found to exist it should be reported to the Architect/Engineer immediately.

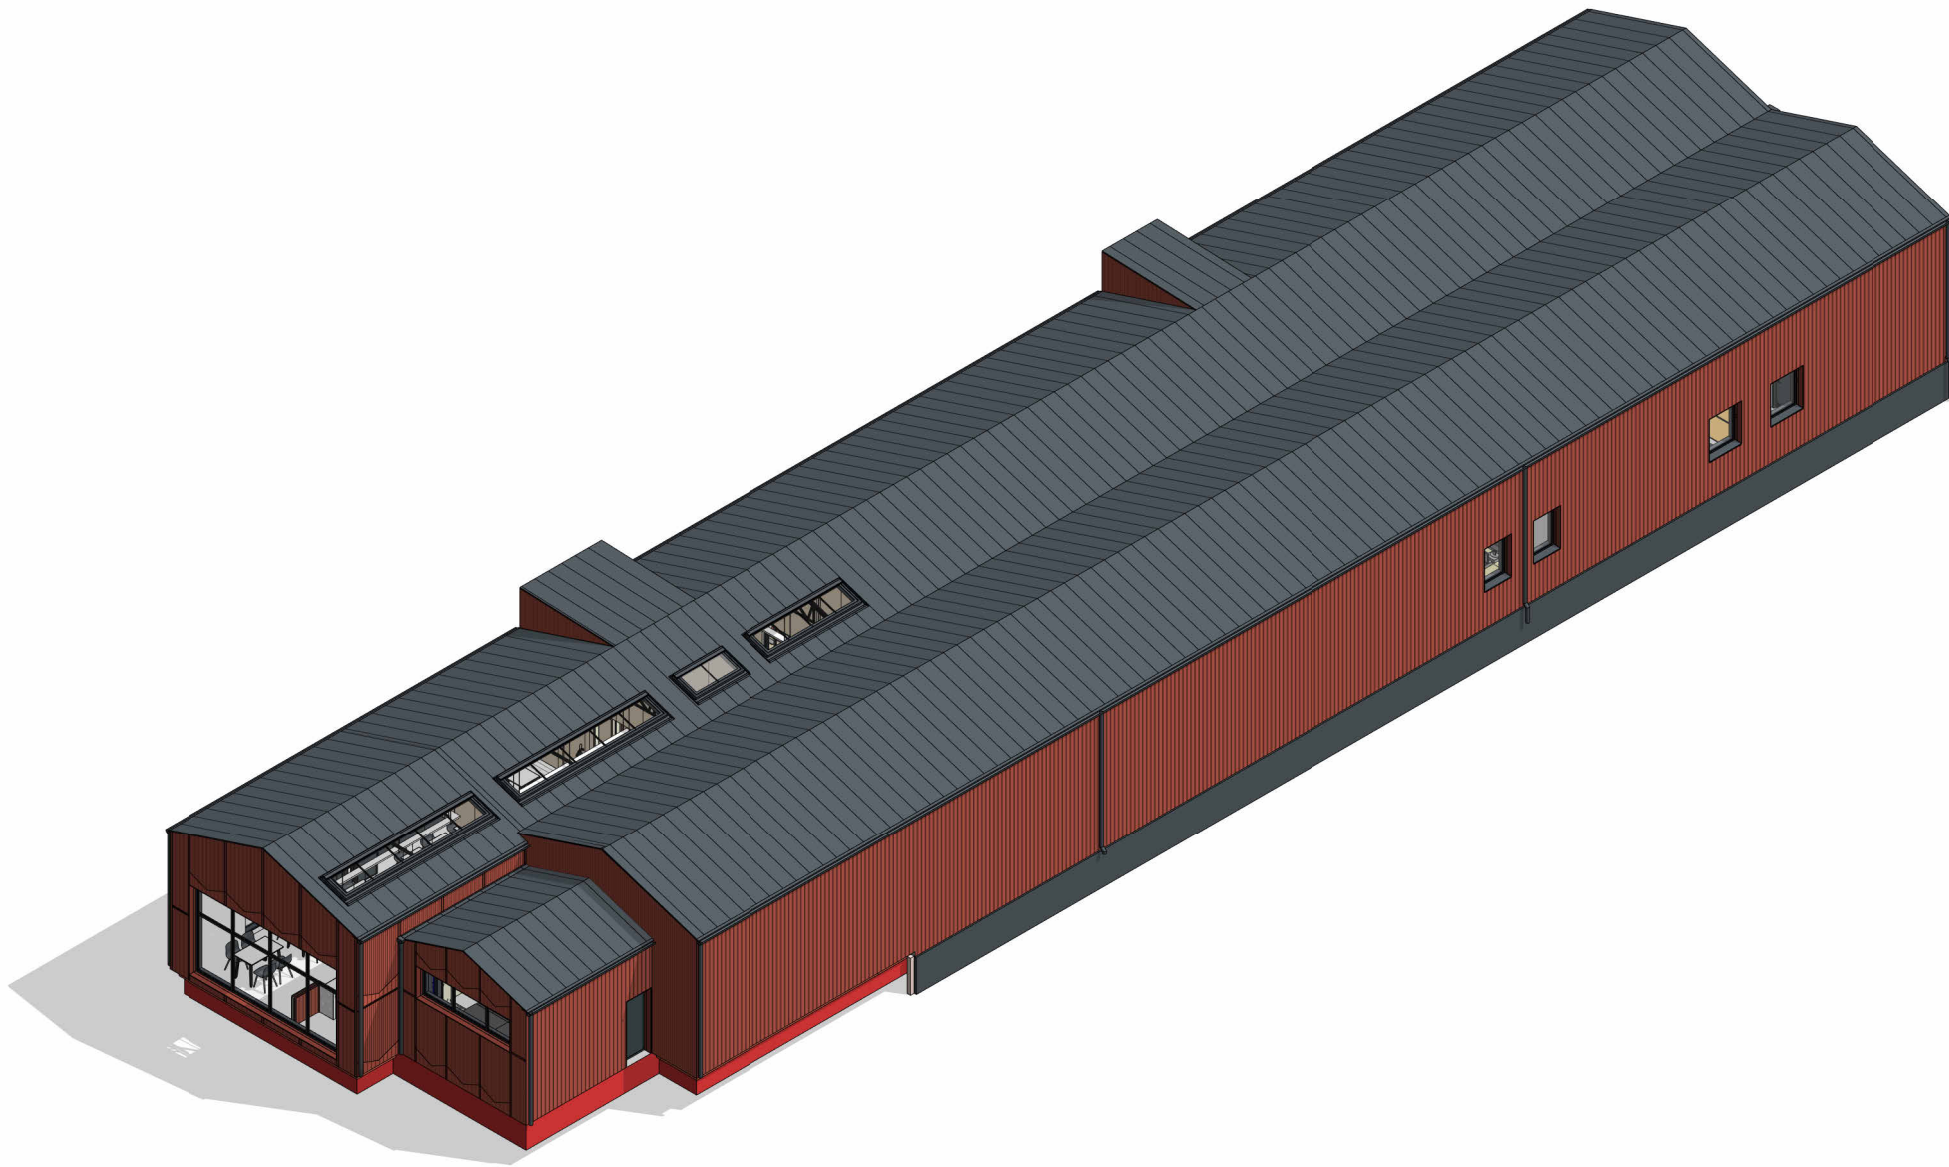

Proposed Axonometric North

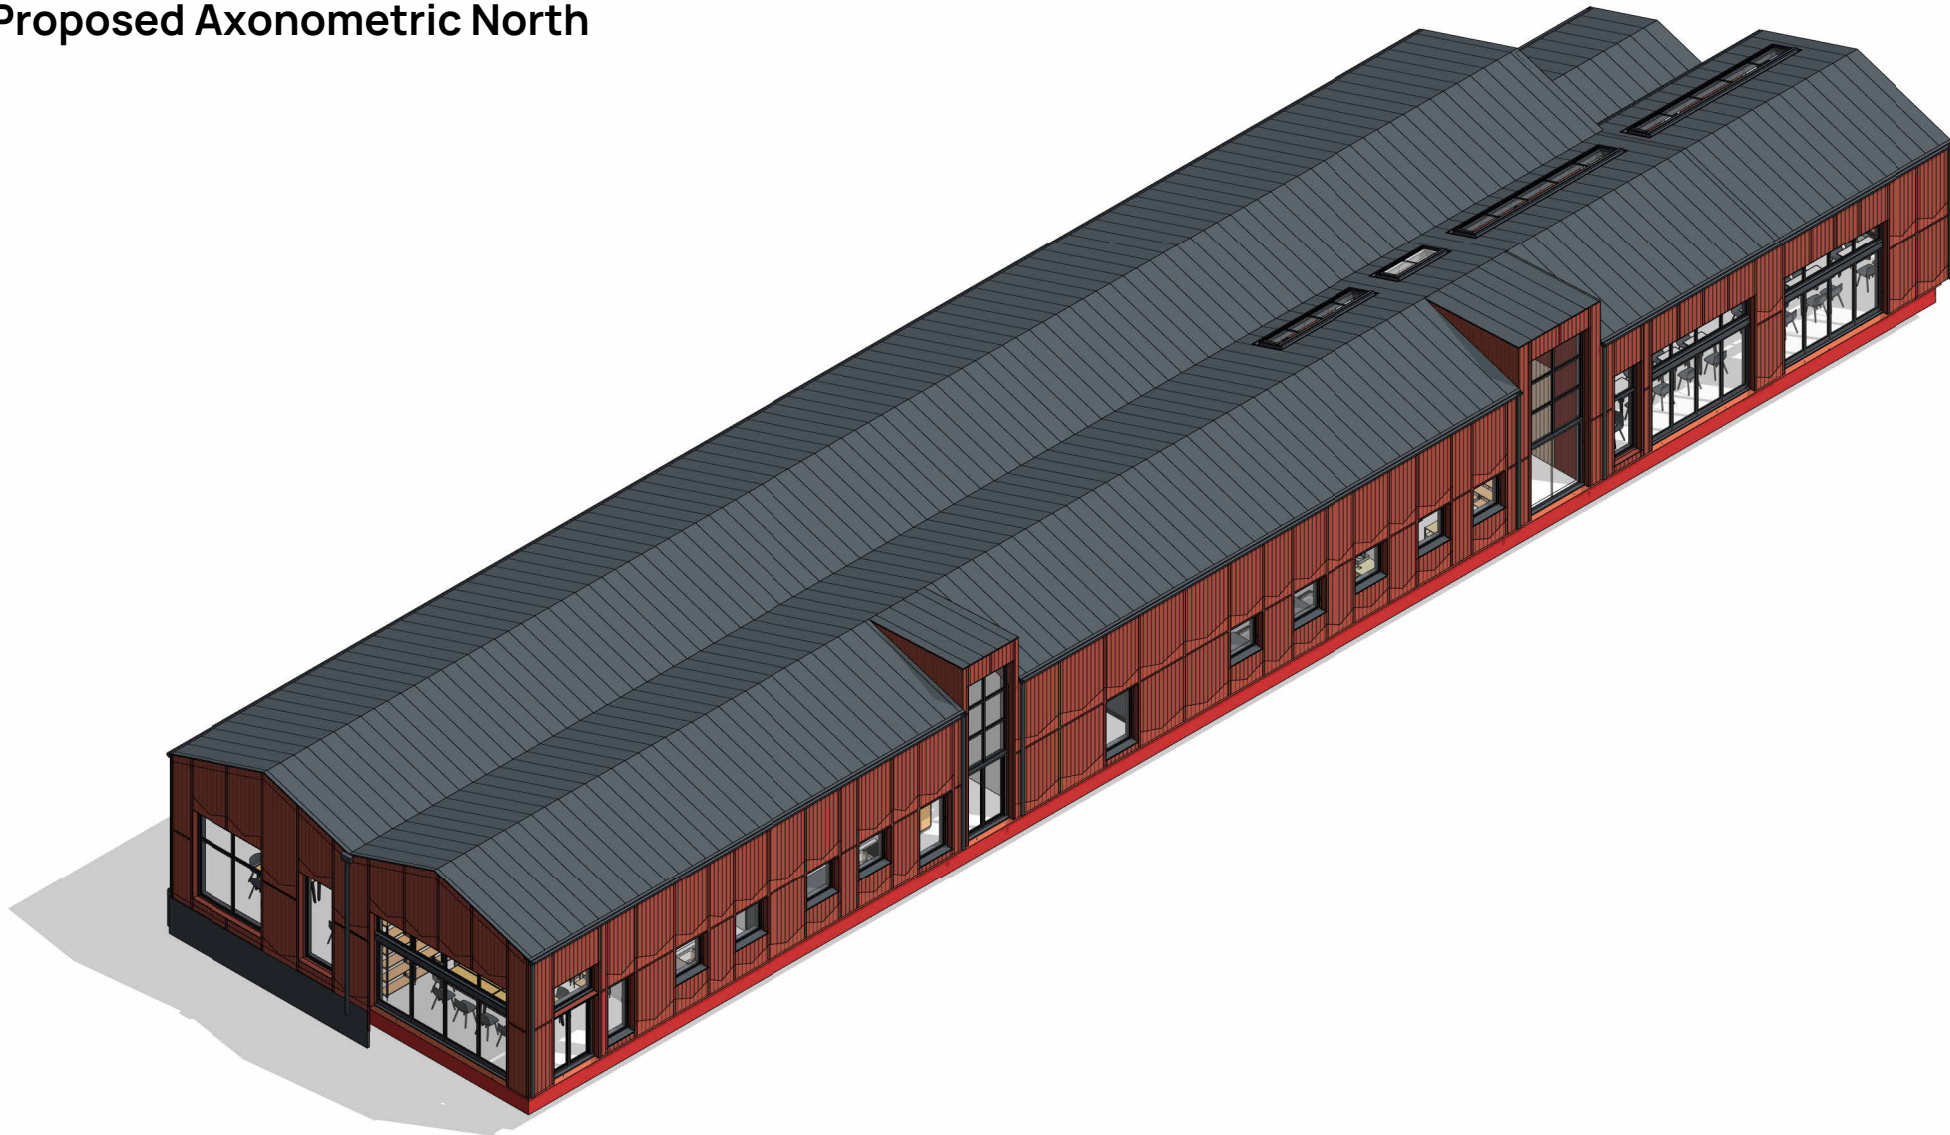

Proposed Axonometric South

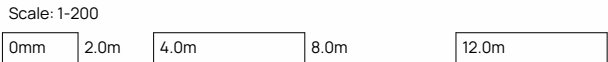

Revision	Date	Issued	Description
P1	21/03/25	JR	Initial issue for comment (EM).
P2	28/10/25	JR	RIBA Planning Issue (EM).

Client & Project

Florence Arts Centre
Improvements to the Arts Centre Building and Landscaping

Address


Florence Mine Centre for Arts
Florence Mine,
Egremont,
Cumbria, CA22 2NR

Drawing Title

Proposed Axonometric

Status / Stage	Scale @ A2	Drawn	Checked	Approved
S3		EM	JR	JW

Drawing Number	Revision
S4726-BDN-ZZ-XX-DR-A-(05)3012	P2

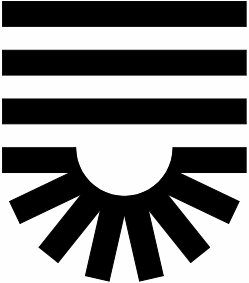

Established 1983.

T: 01915356189 E: hello@bdnيتد.com
W: www.bdnيتد.com

North East (Head Office)
The Old School, Simpson Street,
Sunderland, SR4 6DR

North West
Room 110, Ulverston Business Centre,
Ulverston, LA12 7LQ