



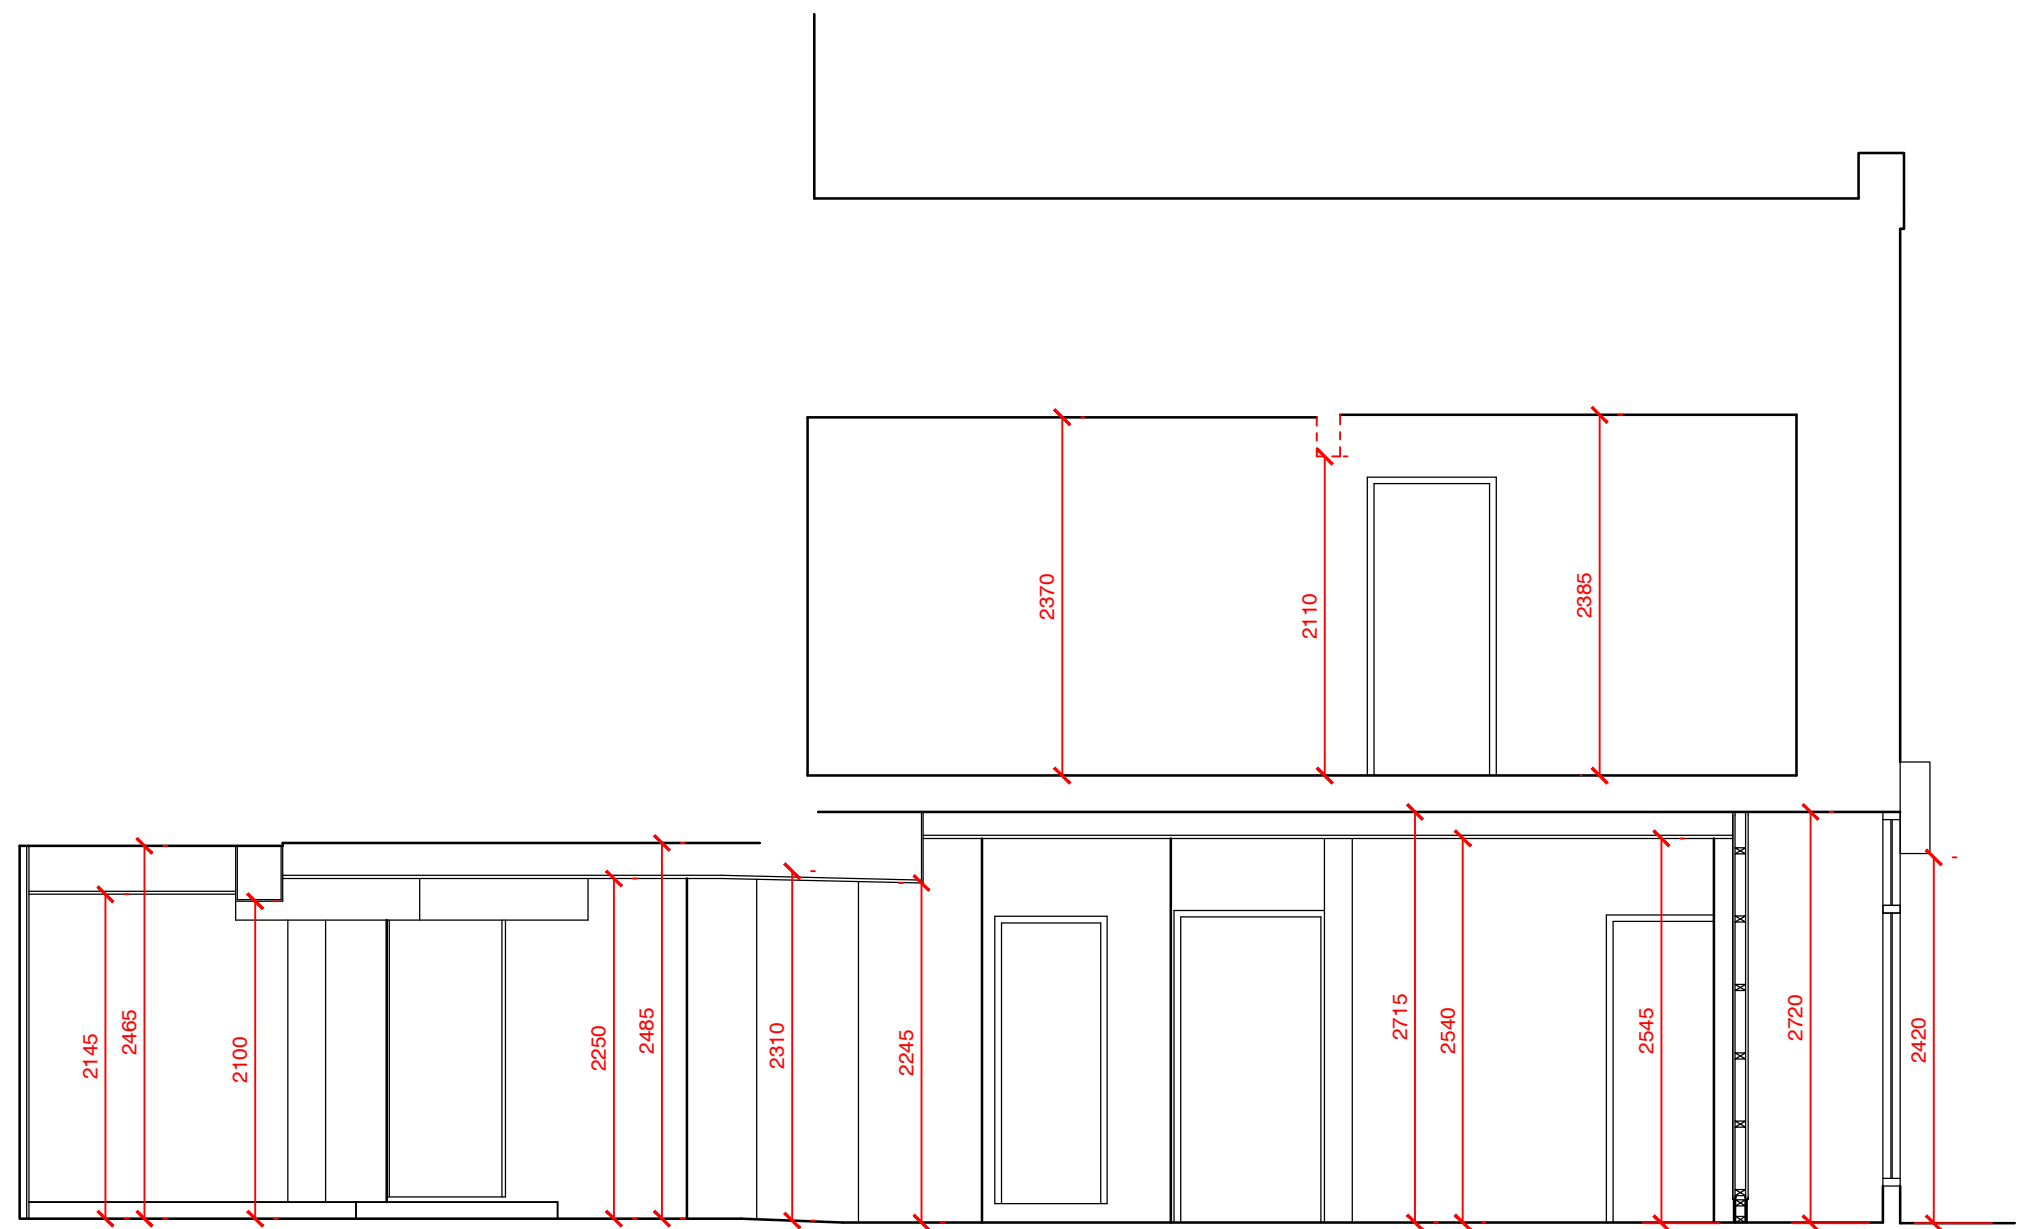


EXISTING SECTION D - D (1:50)

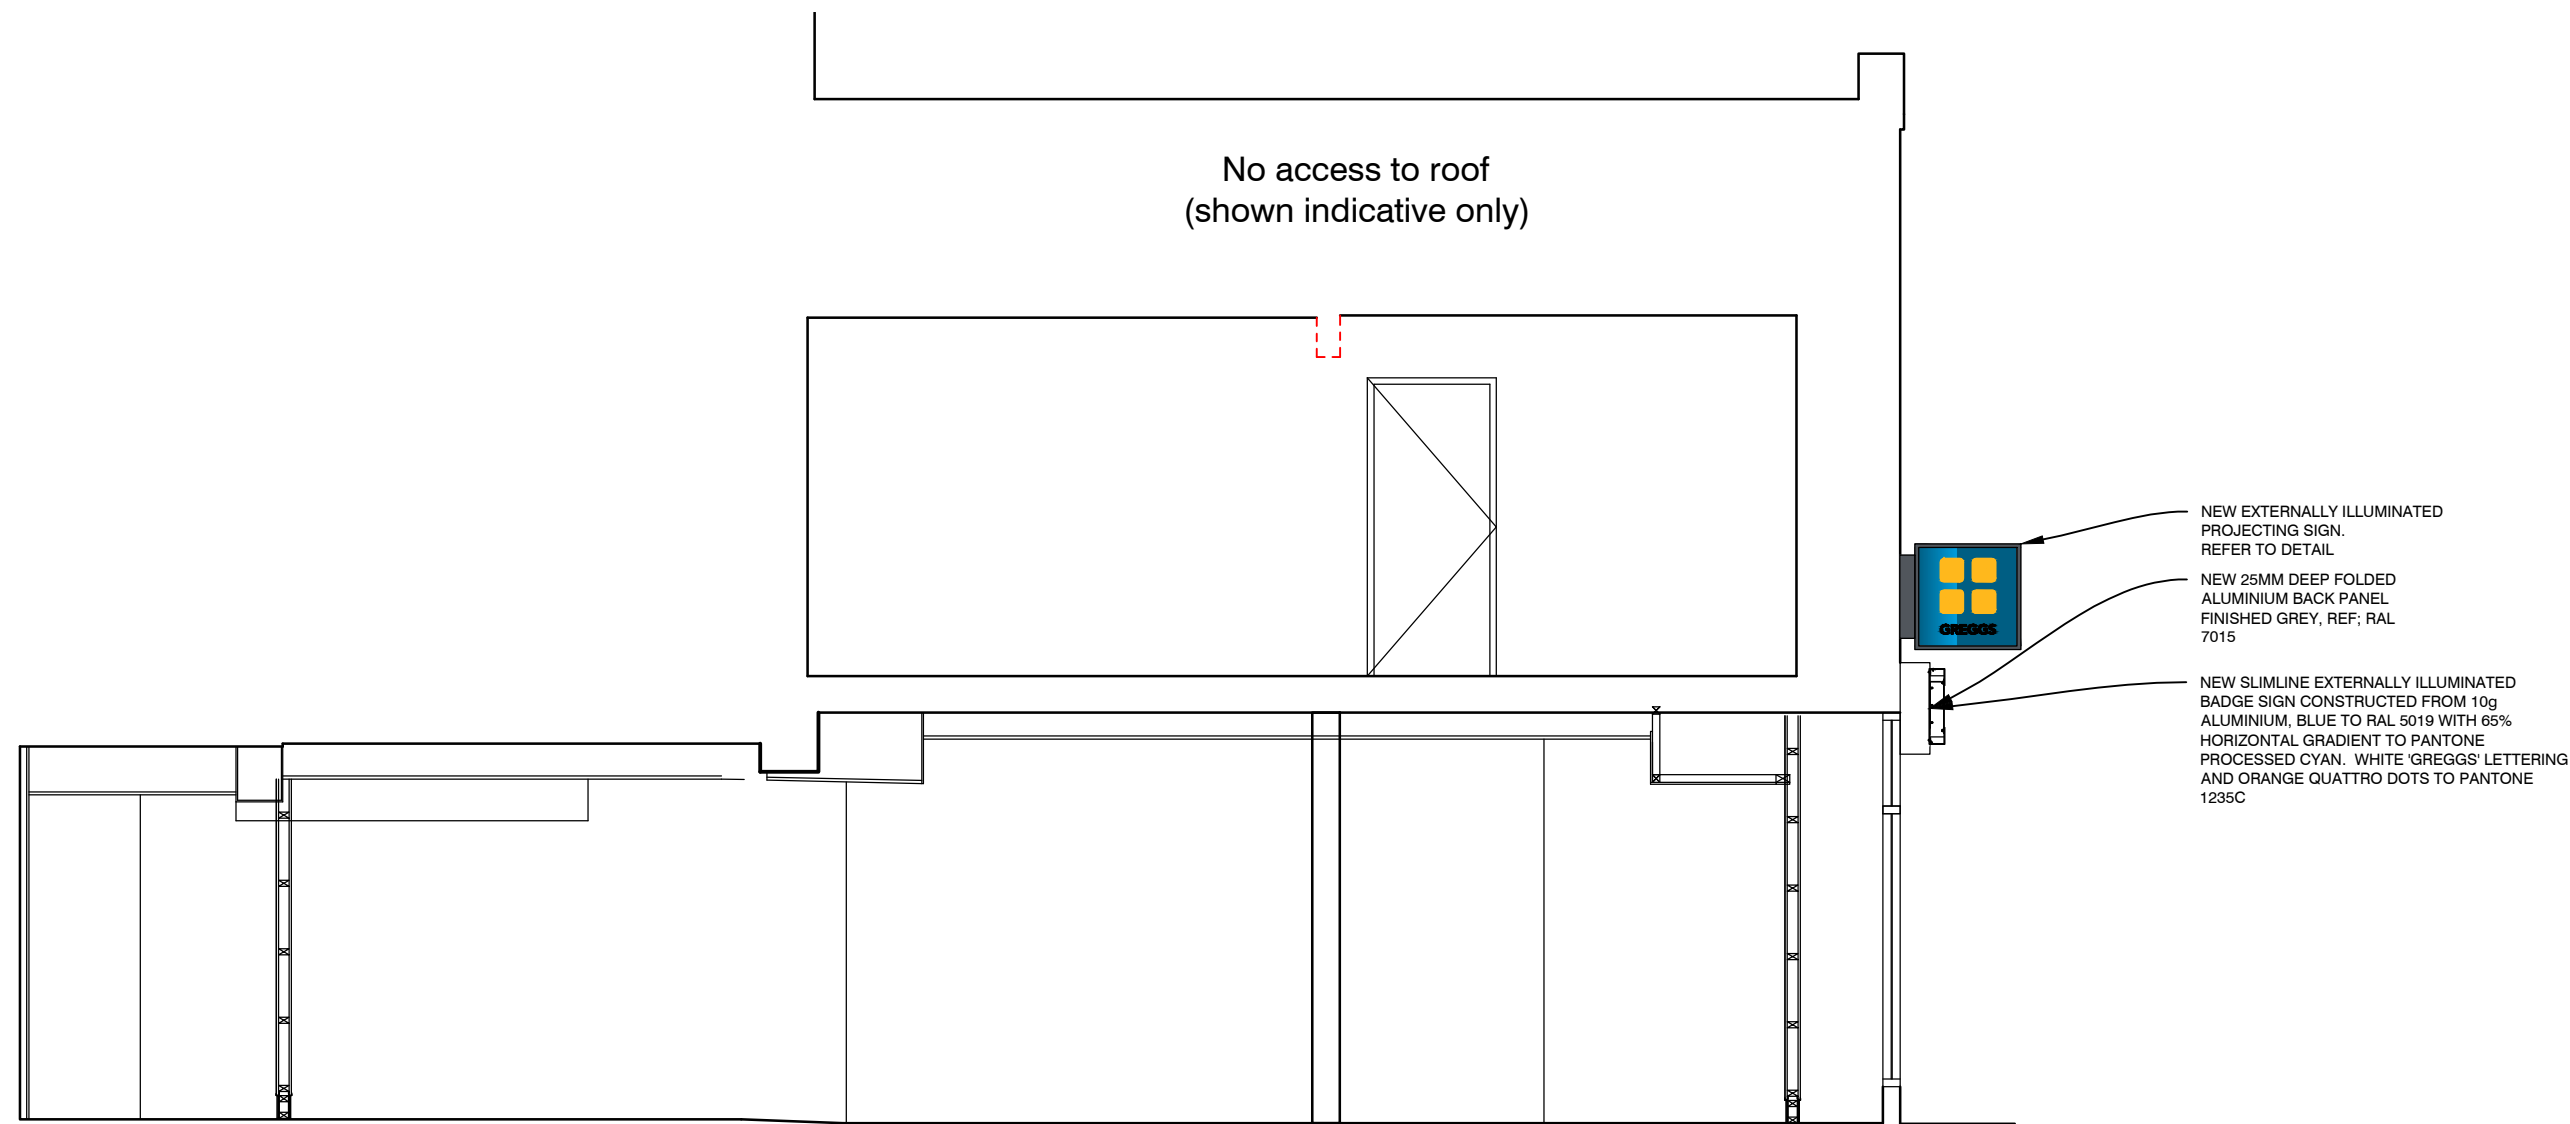

PROPOSED SECTION D - D (1:50)

EXTERNALLY ILLUMINATED
PROJECTING BOX SIGN; 700 X
700mm. CONSTRUCTED FROM
10g ALUMINIUM STOVE
ENAMELLED GREY TO RAL 7016.
CENTER PANEL STOVE
ENAMELLED BLUE TO RAL 5019
WITH 60% HORIZONTAL
GRADIENT TO PANTONE
PROCESSED CYAN. 'GREGGS'
LETTERING IN FRET CUT OPAL
PERSPEX. QUATRO DOTS FRET
CUT PERSPEX TO PANTONE
1235C. LETTERS AND QUATRO
DOTS ILLUMINATED ONLY.

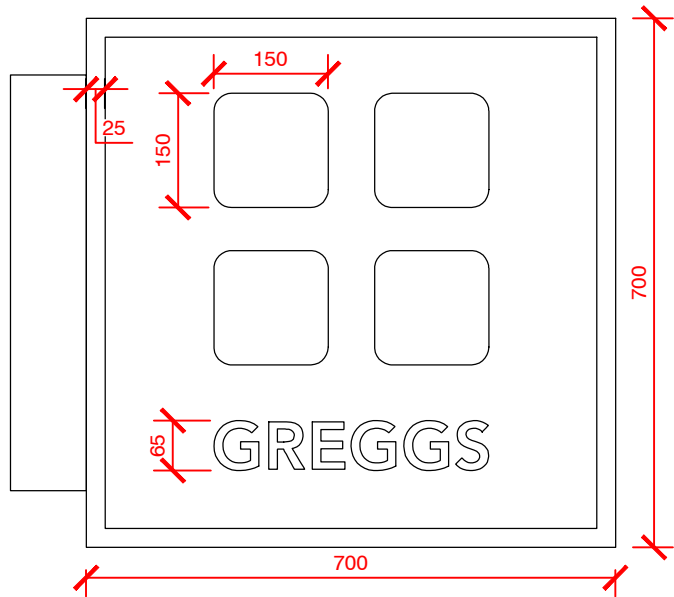

PROJECTING SIGN DETAIL (1:10)

A	Notes updated	04.10.24	EA
REV	DESCRIPTION	DATE	NAME
GREGGS			
GREGGS Plc (NORTH) GOSFORTH PARK BAKERY GOSFORTH PARK WAY, LONGBENTON NEWCASTLE UPON TYNE NE12 8EF Tel: (0191) 284 1411			
Shop S Number & Name S6653 CLEATOR MOOR, 53 HIGH ST			
Title PLANNING - SECTIONS			
Site Address 53-54 HIGH STREET, CLEATOR MOOR, CA25 5AA			
Gross Building Area 163.3 Sq m		Gross Sales Area 35 Sq m	
Drawing No. RNTH/S6653/03P			Rev. A
Date 04.09.24		Scale 1:50	@ A1
Drawn by HE	Scale Bar 0 500 1000 1500 2000 2500mm SCALE 1:50		
Issued 04.10.24			