


Site Boundaries:  
 Site Red Line Boundary  
 Sales Application Boundary  
 Application Area (shaded in P.2.A.1)

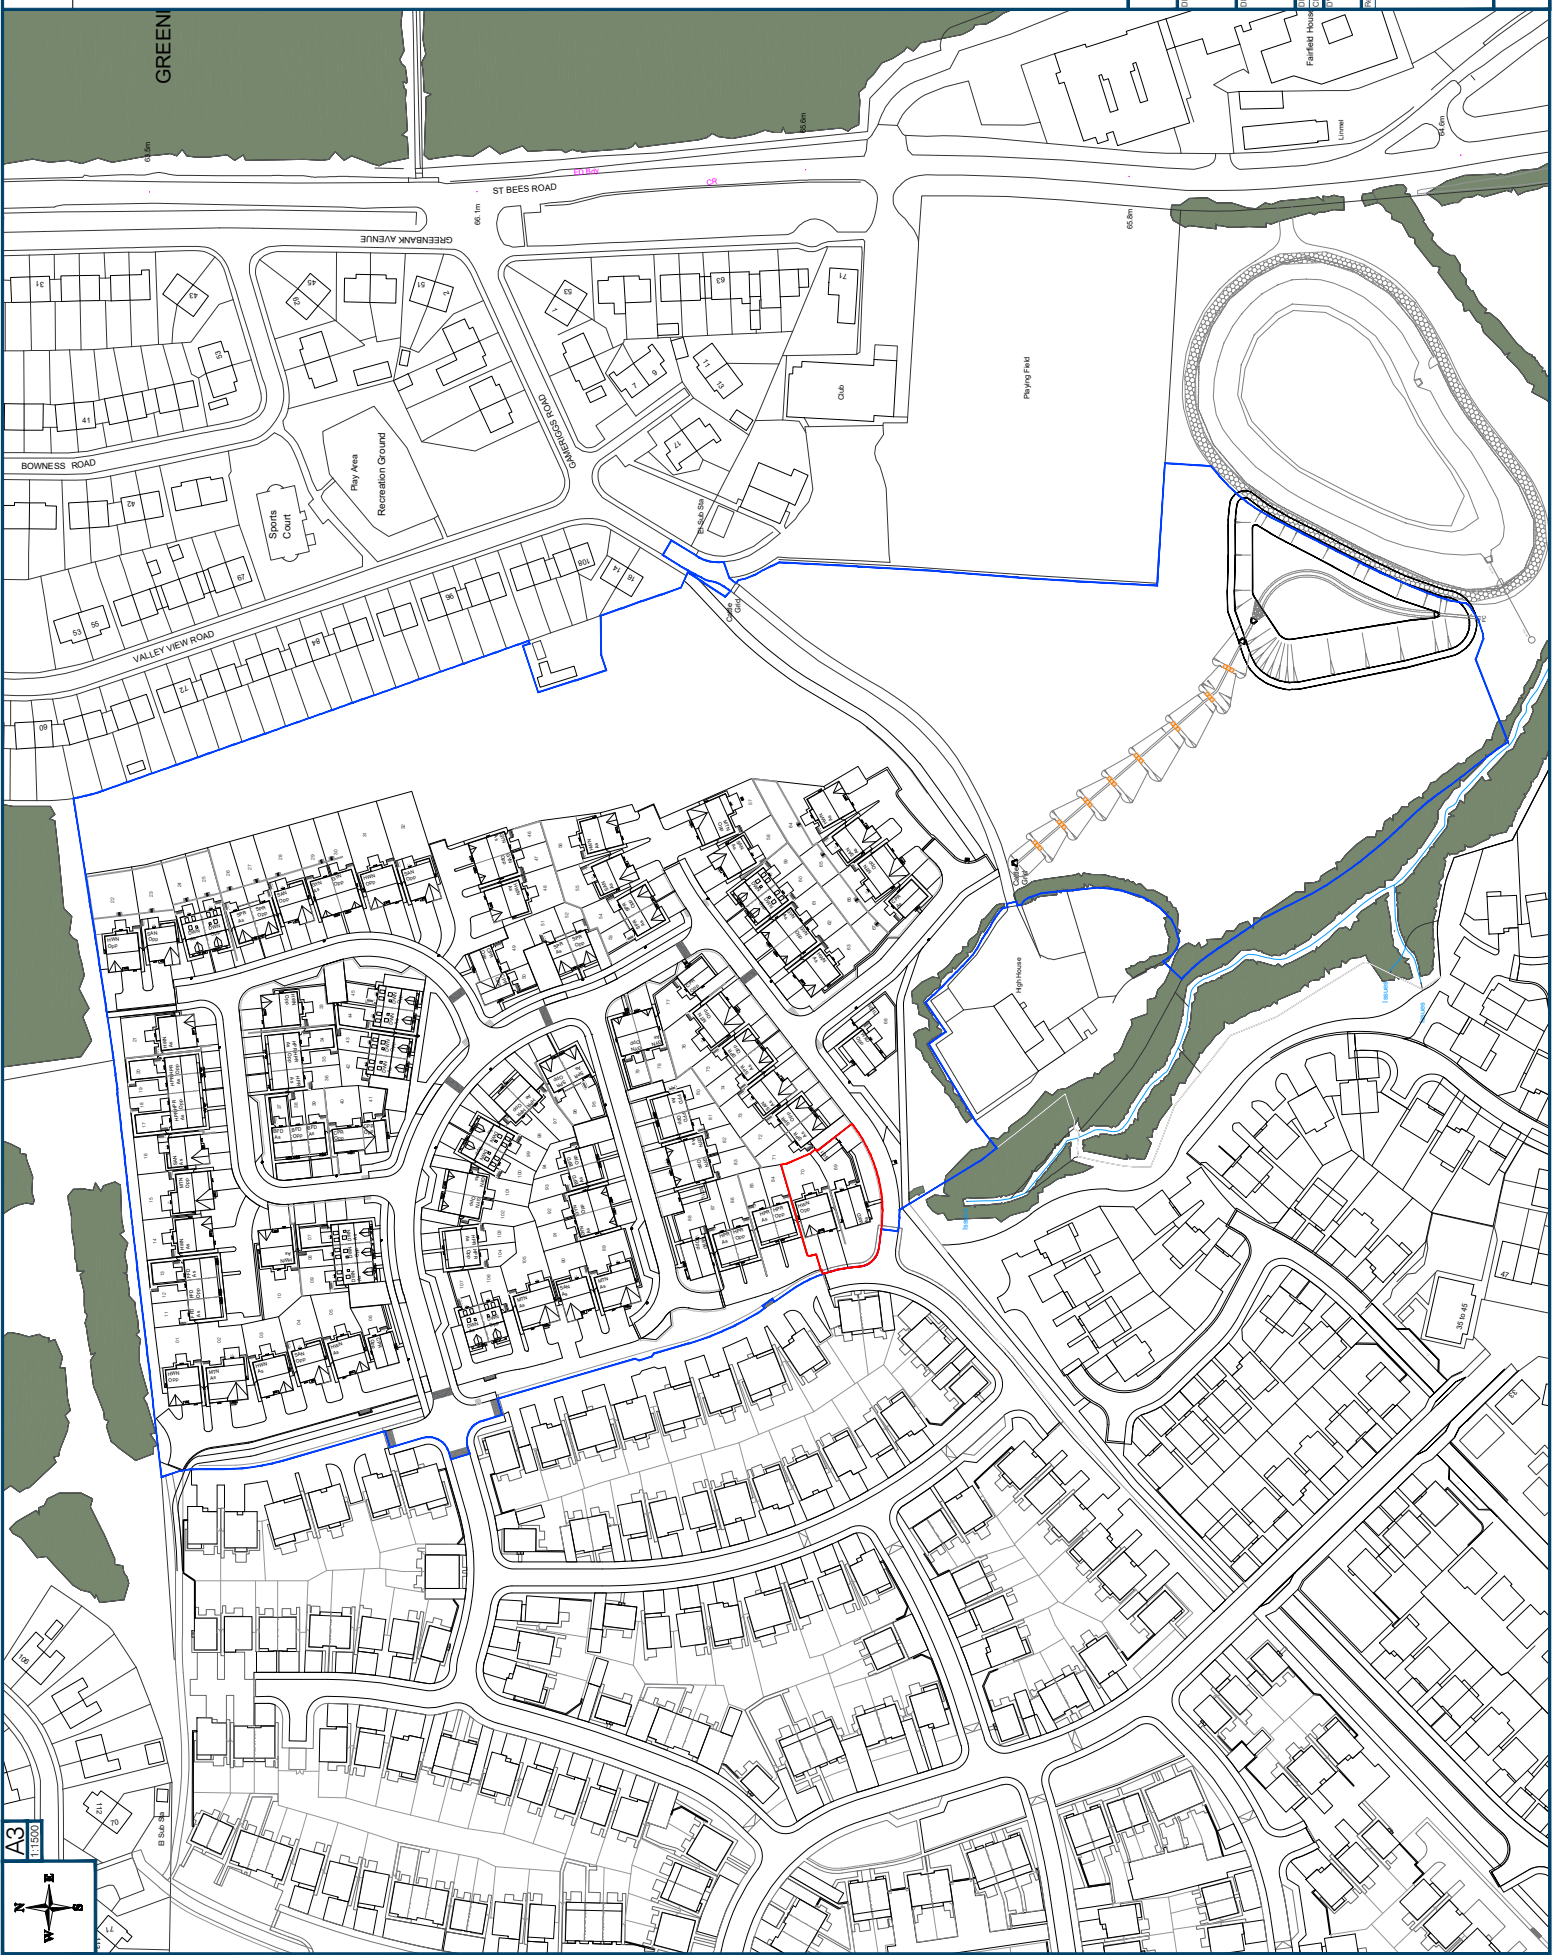

DEVELOPMENT		EDGEHILL PARK PHASE 4	
DRAWING			
SALES LOCATION PLAN			
DRAWN BY	MD	DATE	10/03/2023
CHECKED BY		SCALE	1:1000(A3)
WORK PACK	DRAWING NUMBER	REVISION	
	PLN	20095.90.9.SLP	P1
PROJECT NO.	DATE	DATE	DATE

© Story Homes  
 Story Home, Lords Way, Kingmoor Business Park,  
 Carlisle, Caledon