


PROPOSED FIRST FLOOR EXTENSION OVER BALCONY TO PROVIDE BEDROOM  
WITH ADDITIONAL EXTERNAL ALTERATIONS TO EXISTING DORMER  
4 ELIZABETH CRESCENT, BAY VISTA WHITEHAVEN CA28 6JQ FOR MR & MRS  
S LYNCH

EXISTING AND PROPOSED SIDE ELEVATIONS EAST  
SCALE 1:50 @ A3

NOVEMBER 2025

SL/9

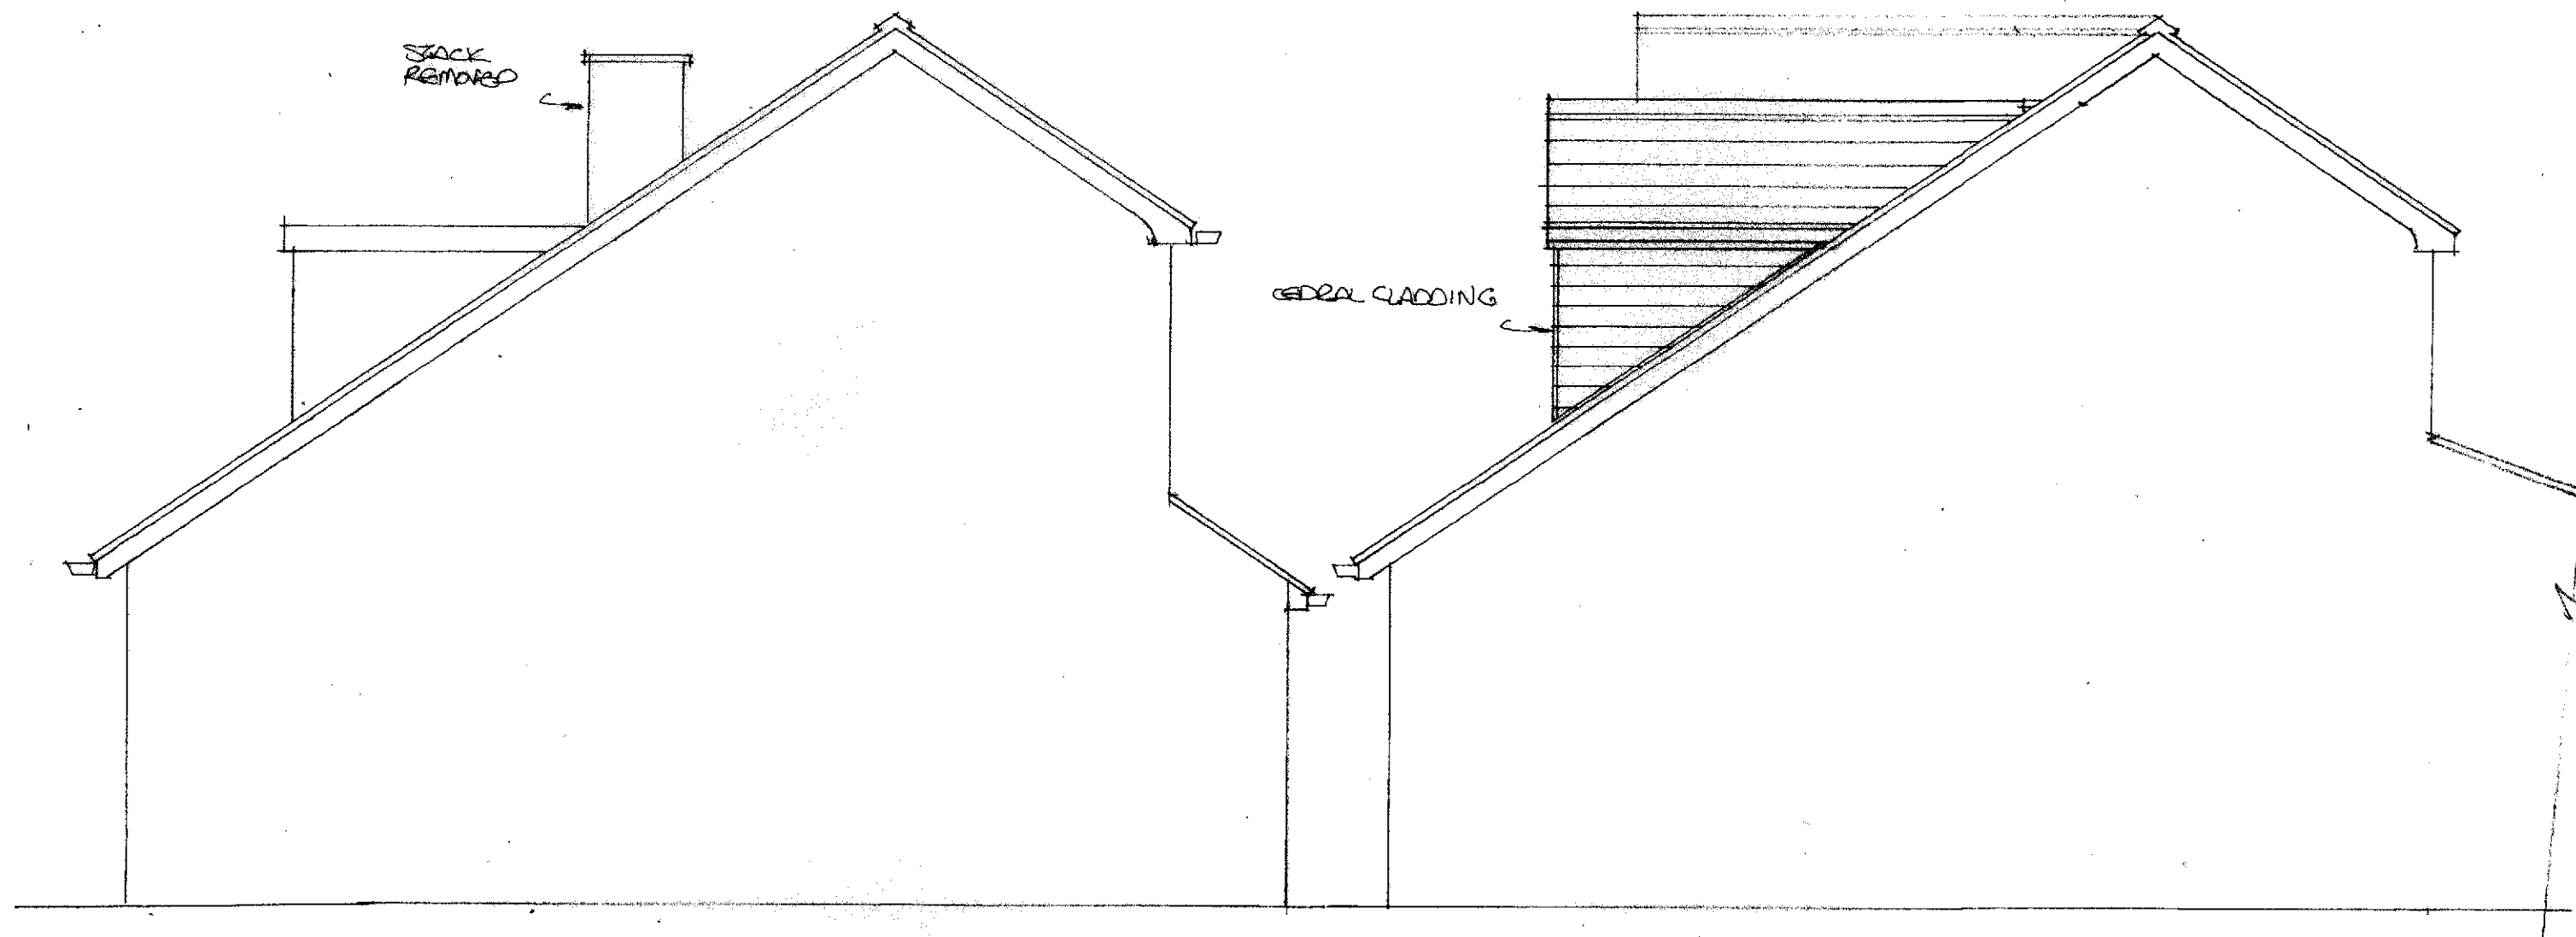

PROPOSED FIRST FLOOR EXTENSION OVER BALCONY TO PROVIDE BEDROOM  
 WITH ADDITIONAL EXTERNAL ALTERATIONS TO EXISTING DORMER  
 4 ELIZABETH CRESCENT, BAY VISTA WHITEHAVEN CA28 6JQ FOR MR & MRS  
 S LYNCH

EXISTING AND PROPOSED SIDE ELEVATIONS WEST  
 SCALE 1:50 @ A3

NOVEMBER 2025

SL/10