
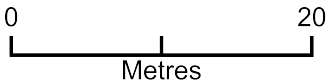


Land and building at Sandwith

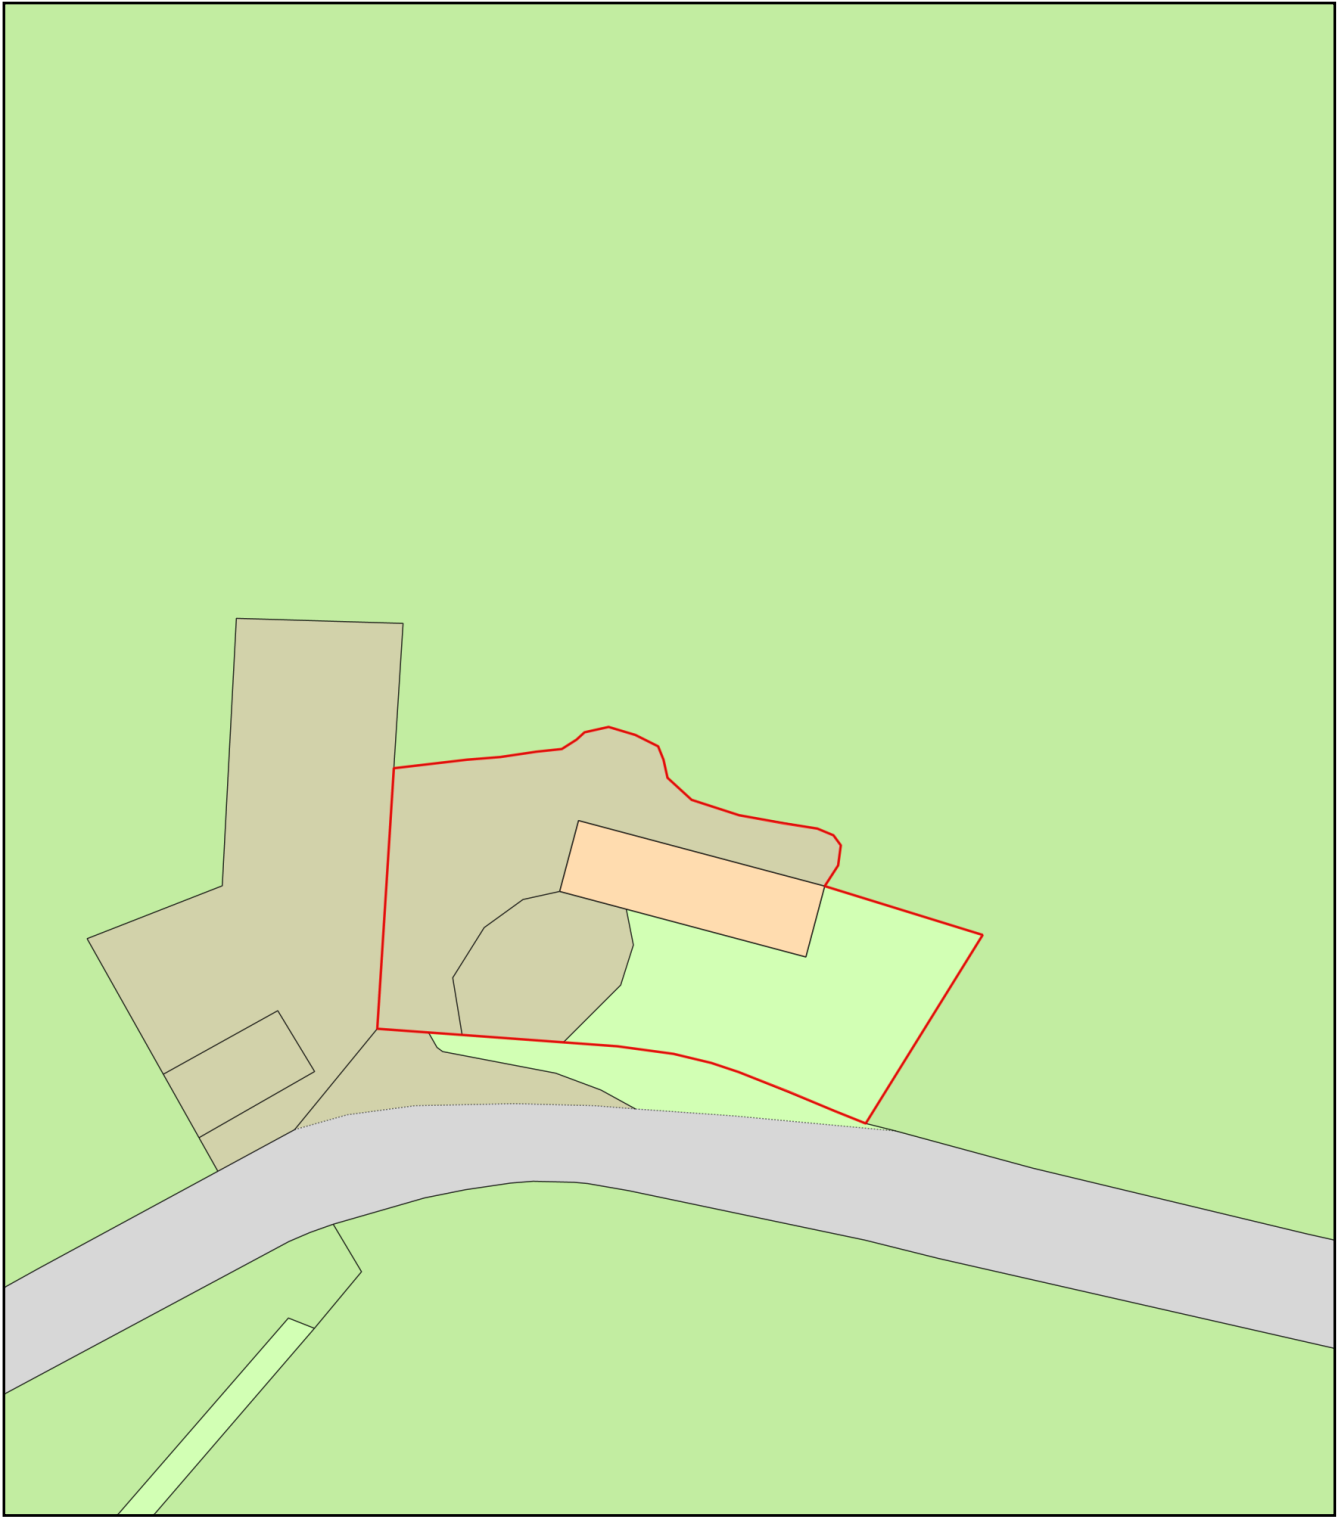

Plan Produced for: SRE Associates

Date Produced: 30 Mar 2022

Plan Reference Number: TQRQM22089140729191

Scale: 1:500 @ A4