






Proposed South Elevation

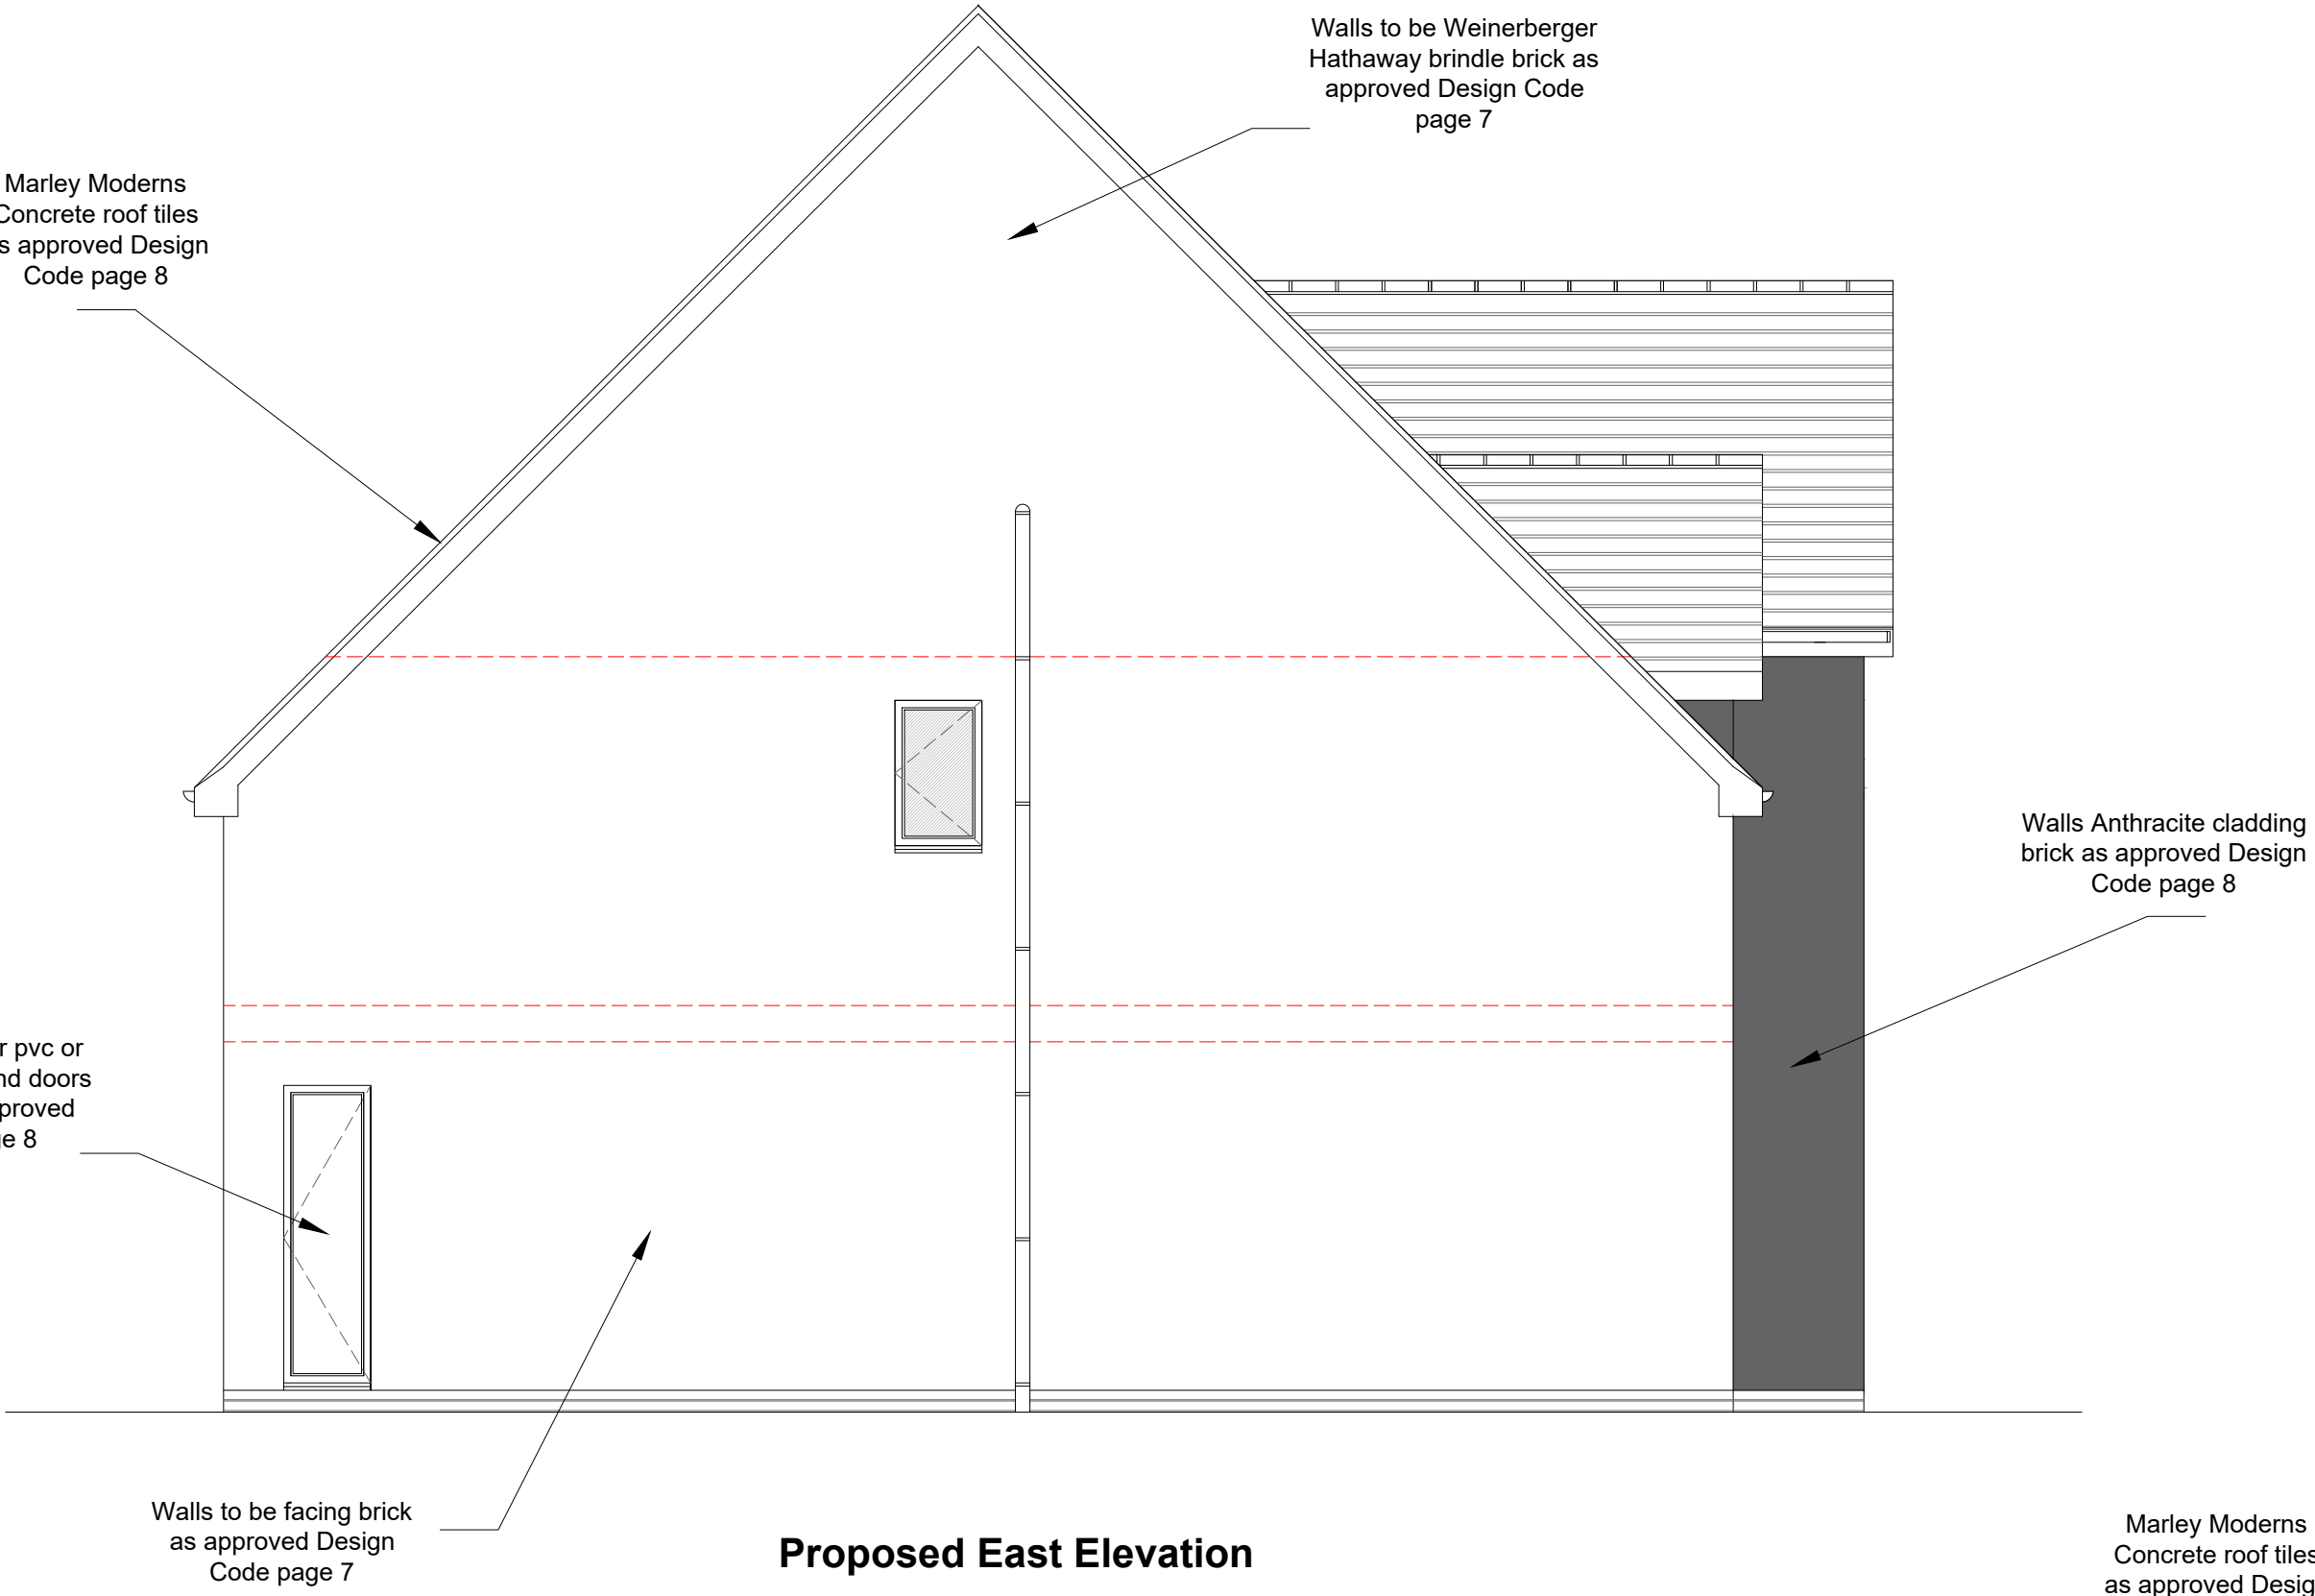

Proposed East Elevation

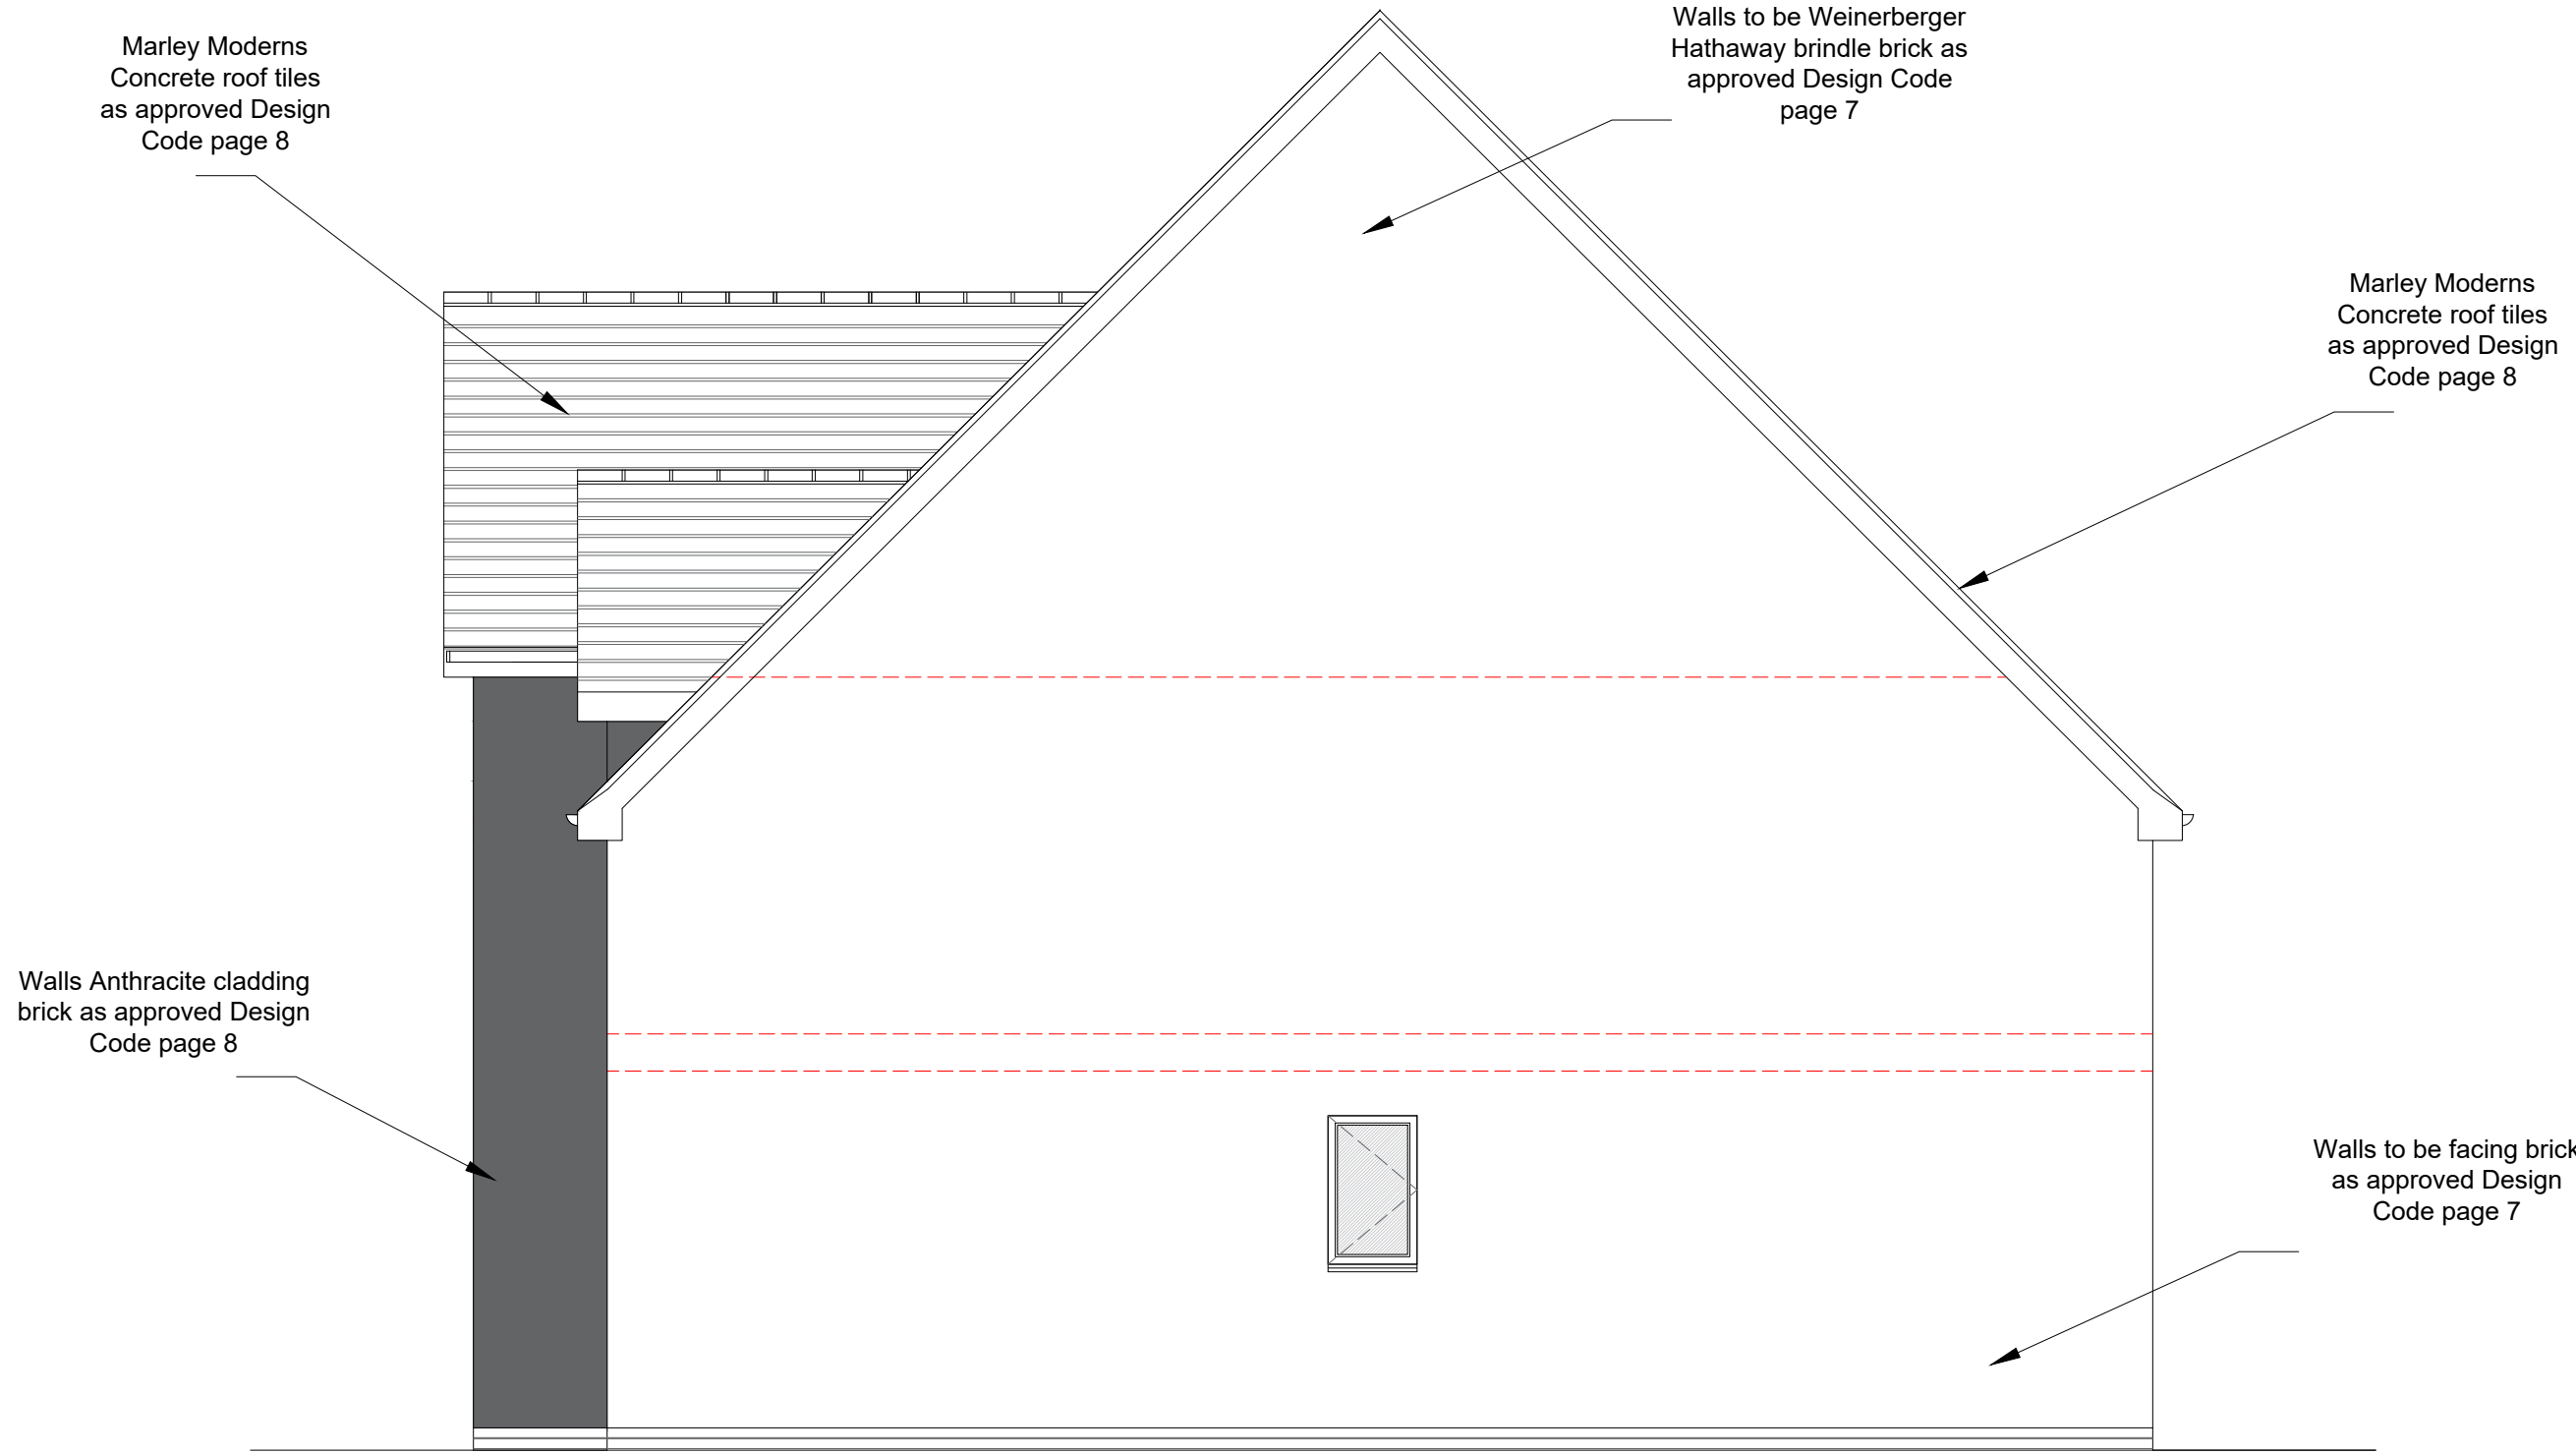

Proposed West Elevation

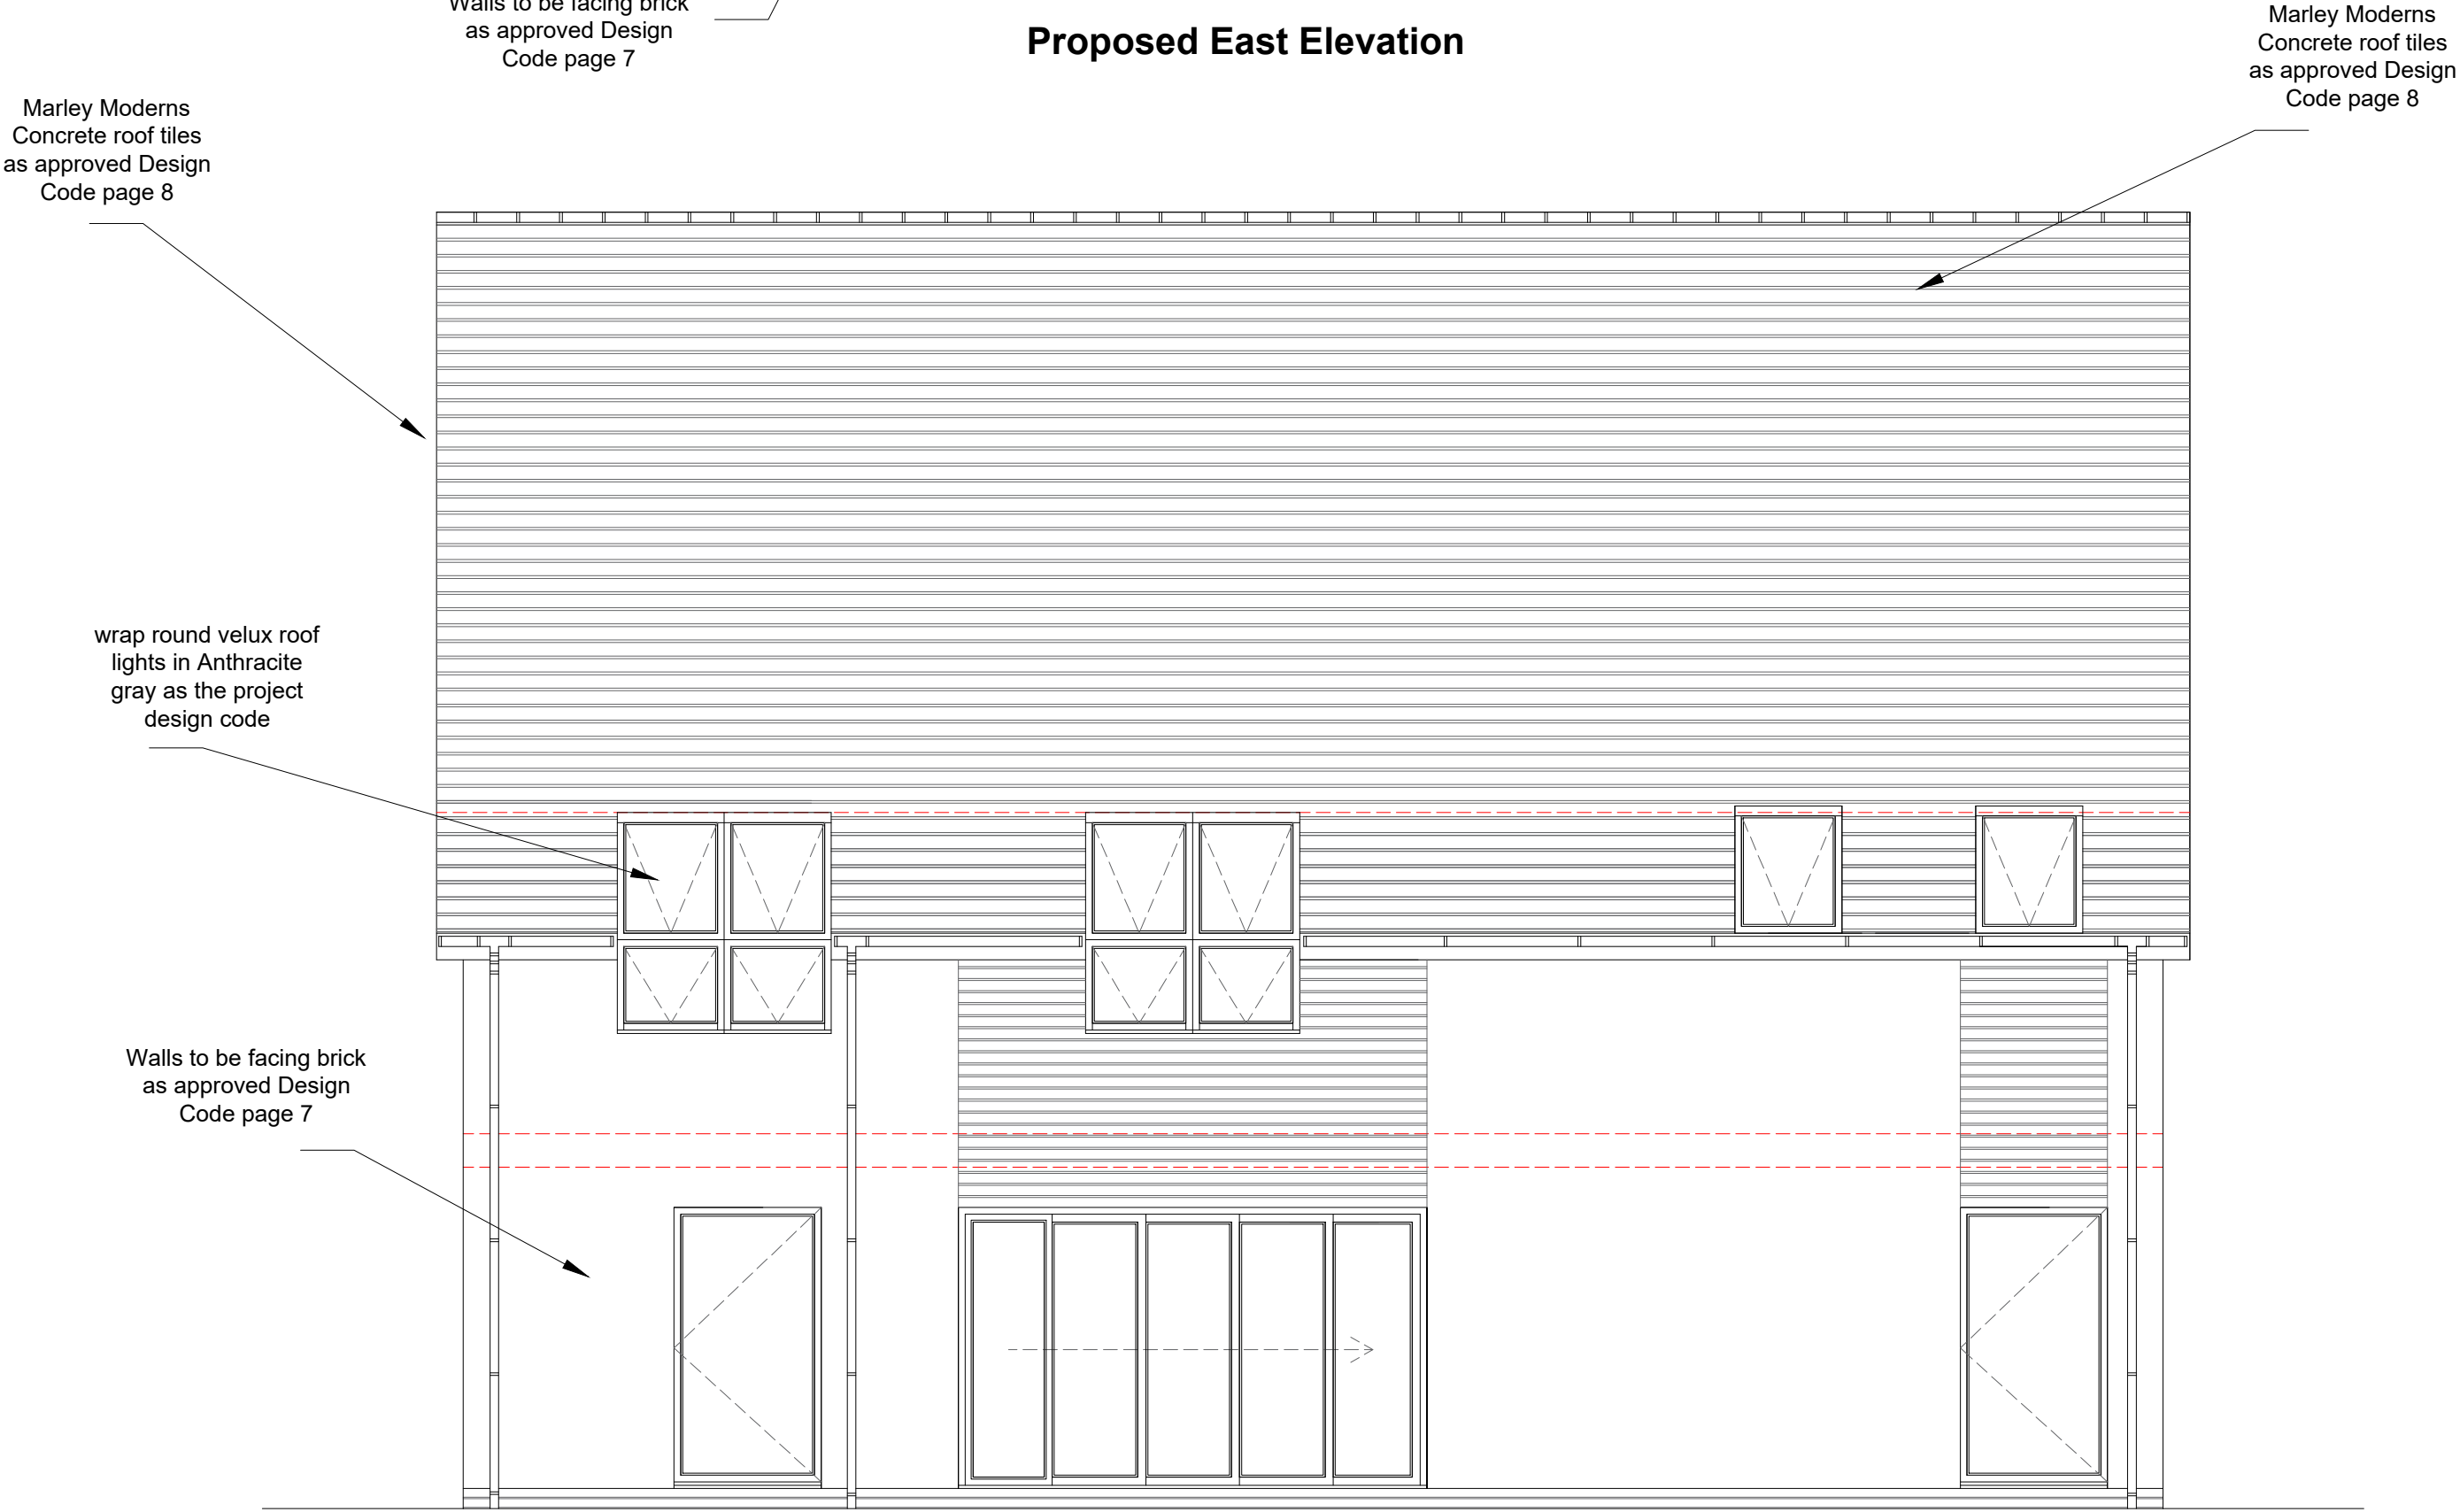

Proposed North Elevation

Address	Plot 8, Land North of School Brow, Moresby Parks, Whitehaven, Cumbria		
Project	Proposed Dormer Bungalow Proposed Elevations Plan		
Ref	SAW-P7-001	Rev	-
Scale	1/50	Date	6th Mar 2023
Client	Mr & Mrs Wynd		Paper Size A1