




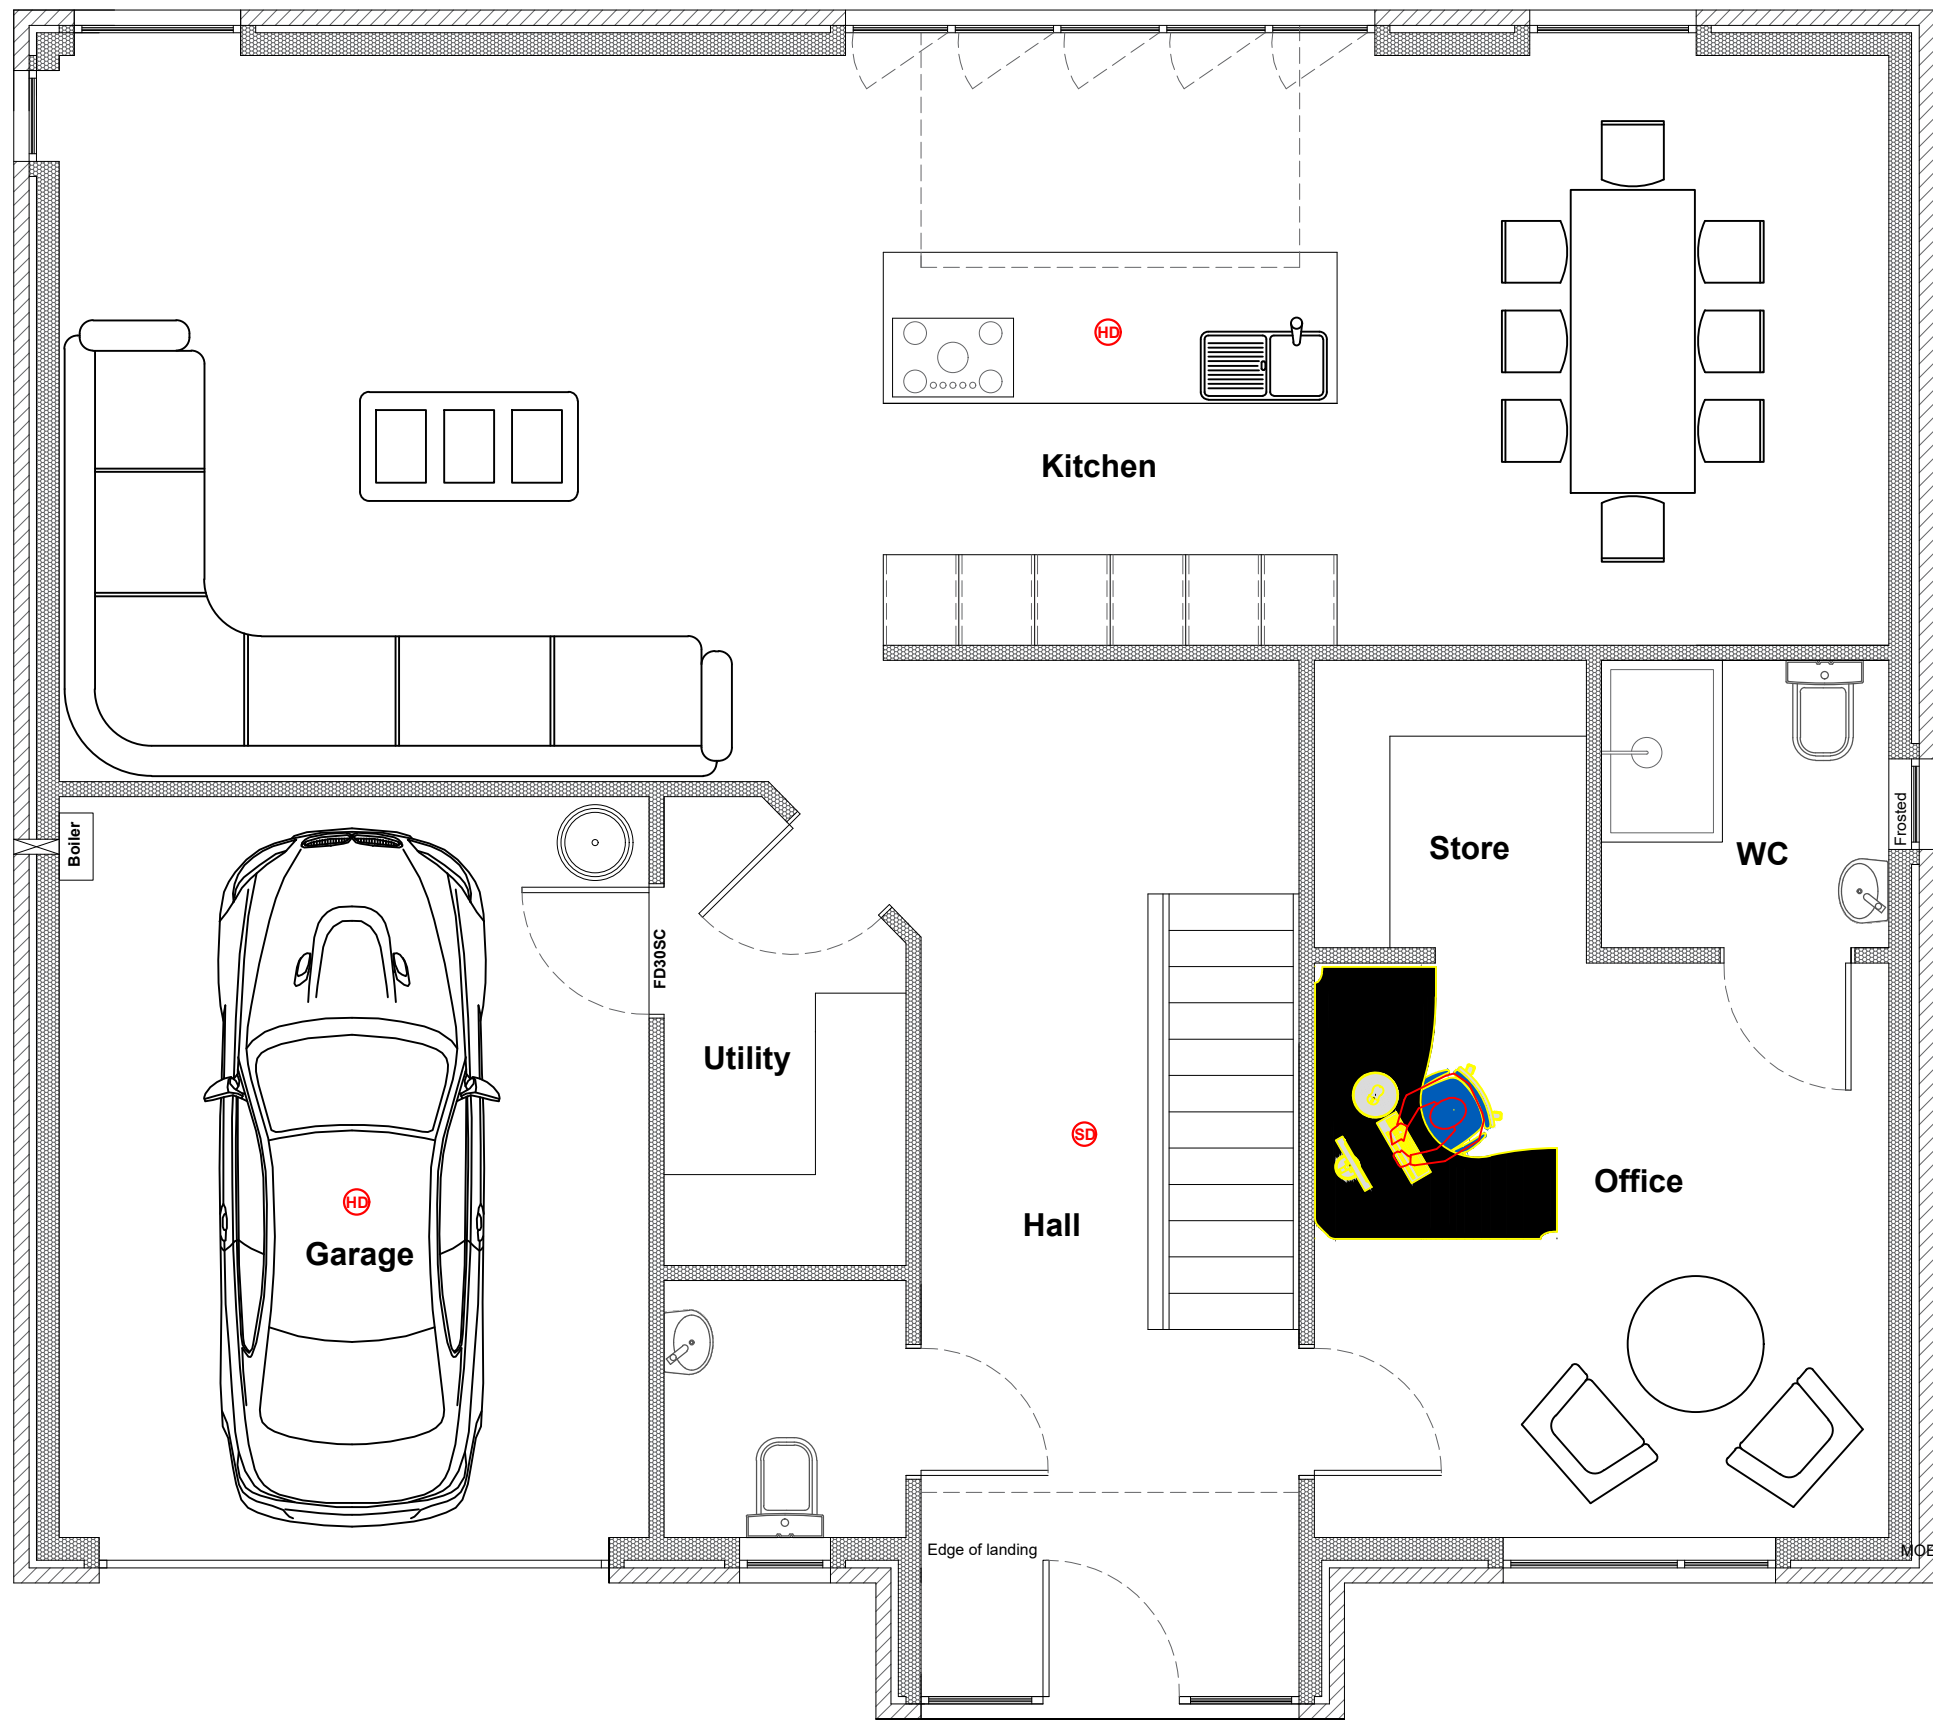


Proposed Ground Floor

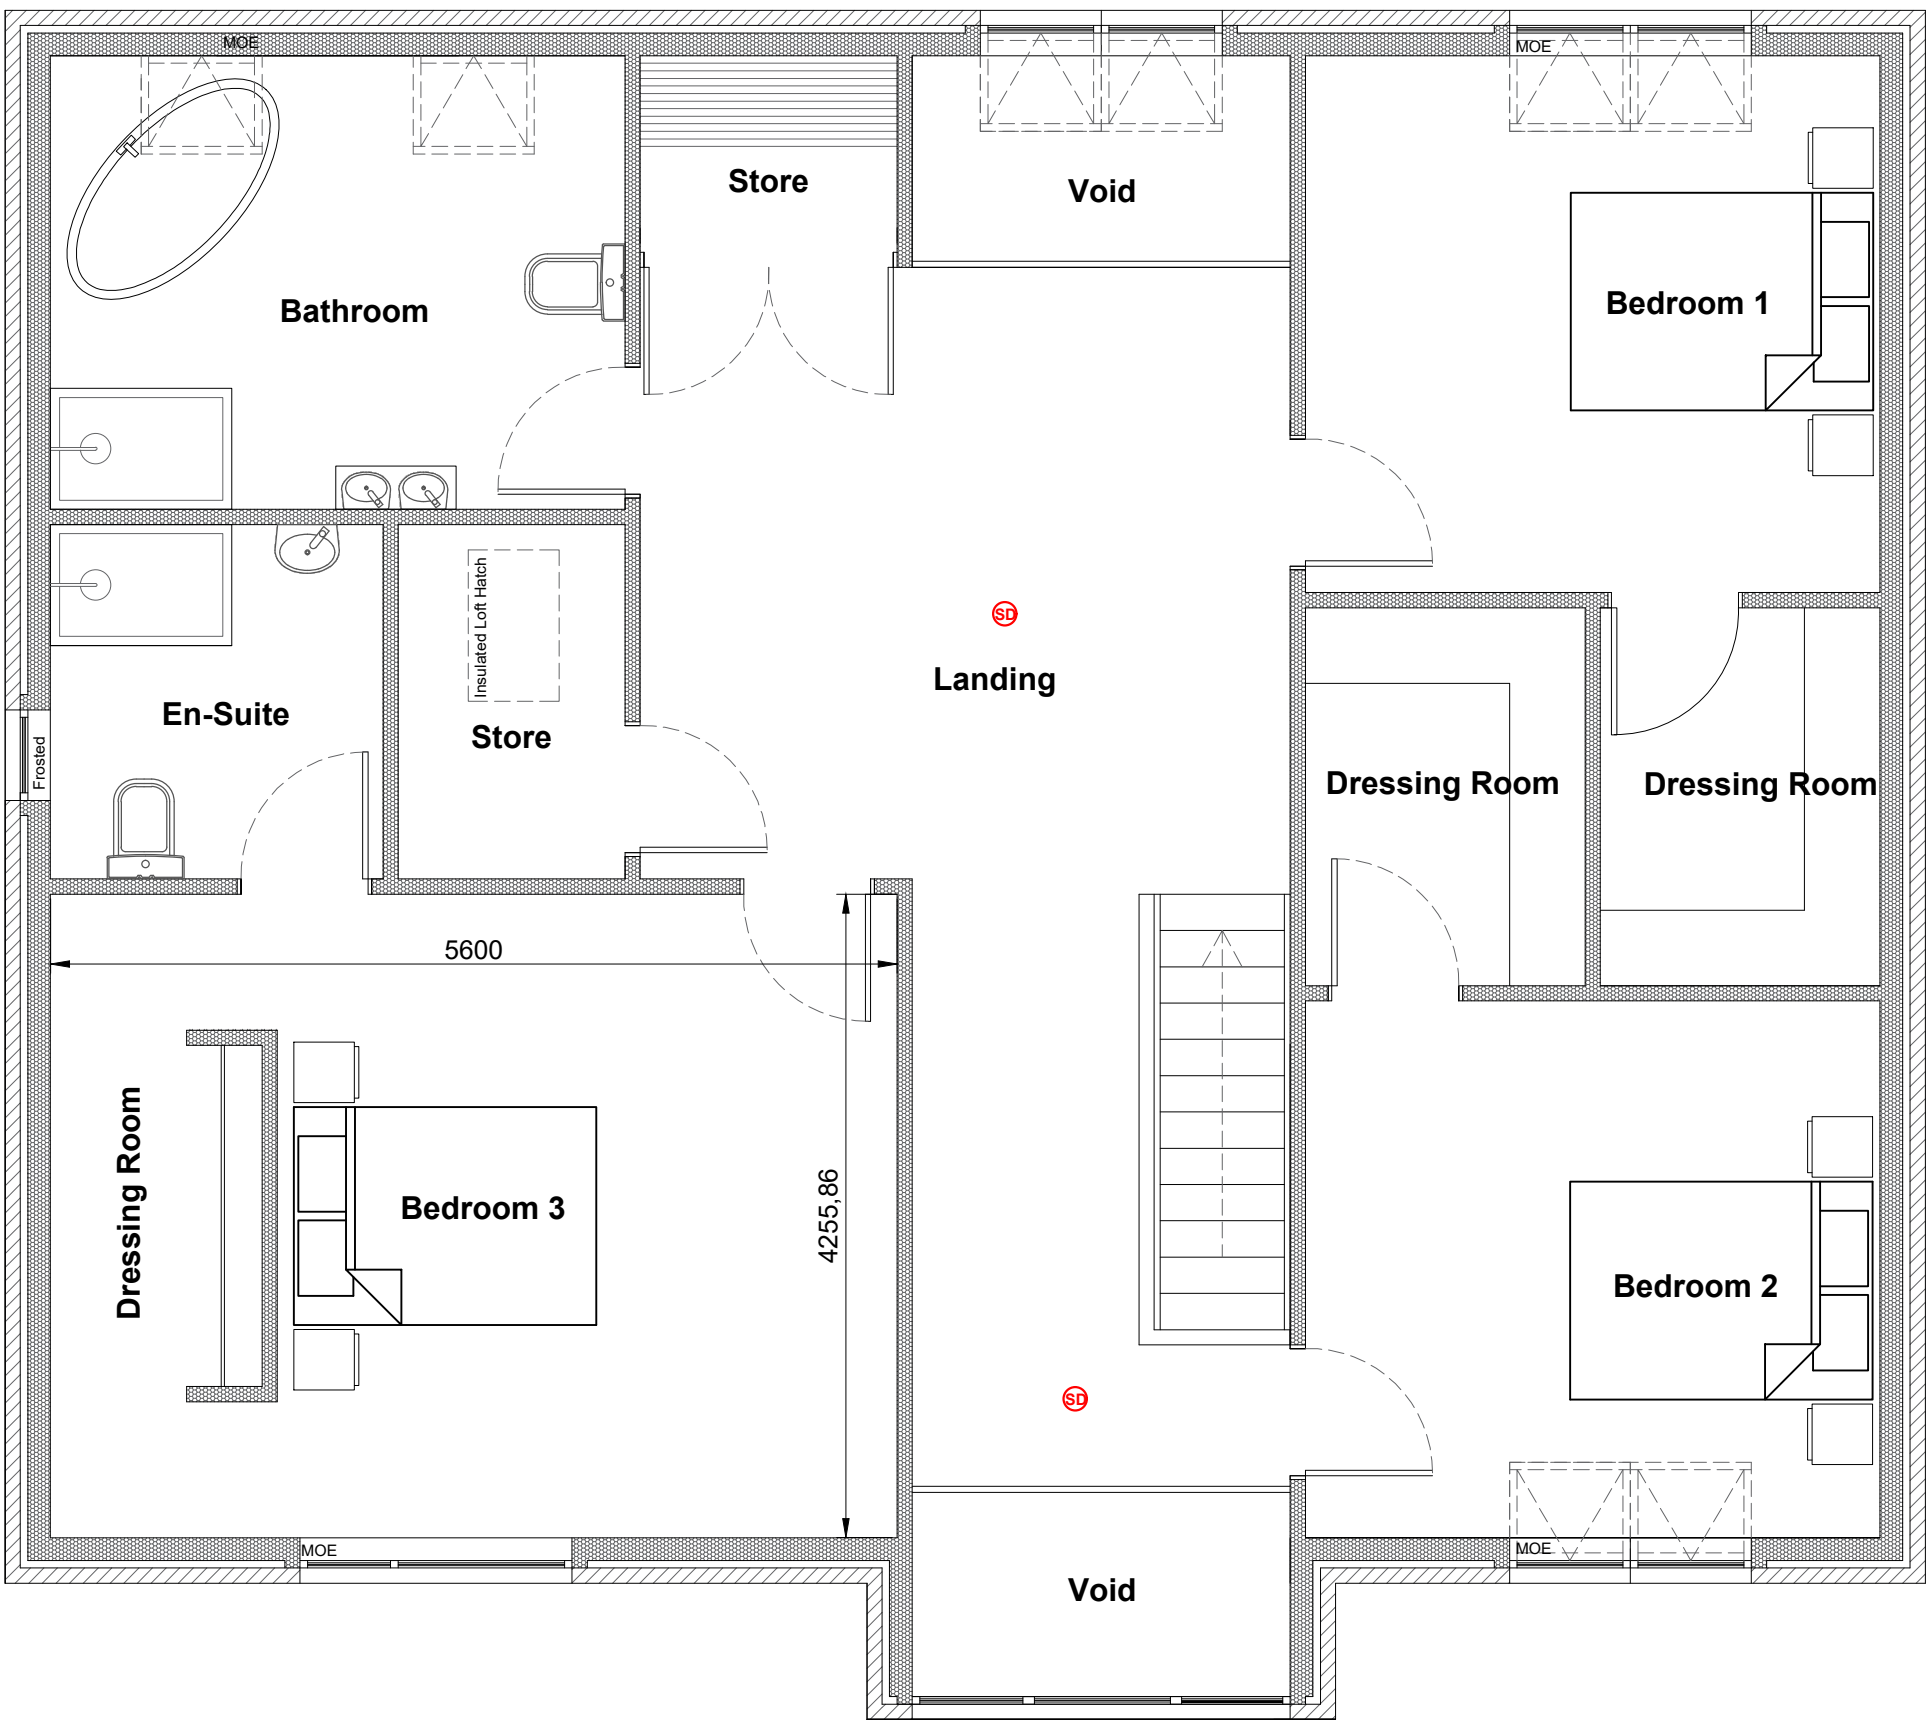

Proposed First Floor

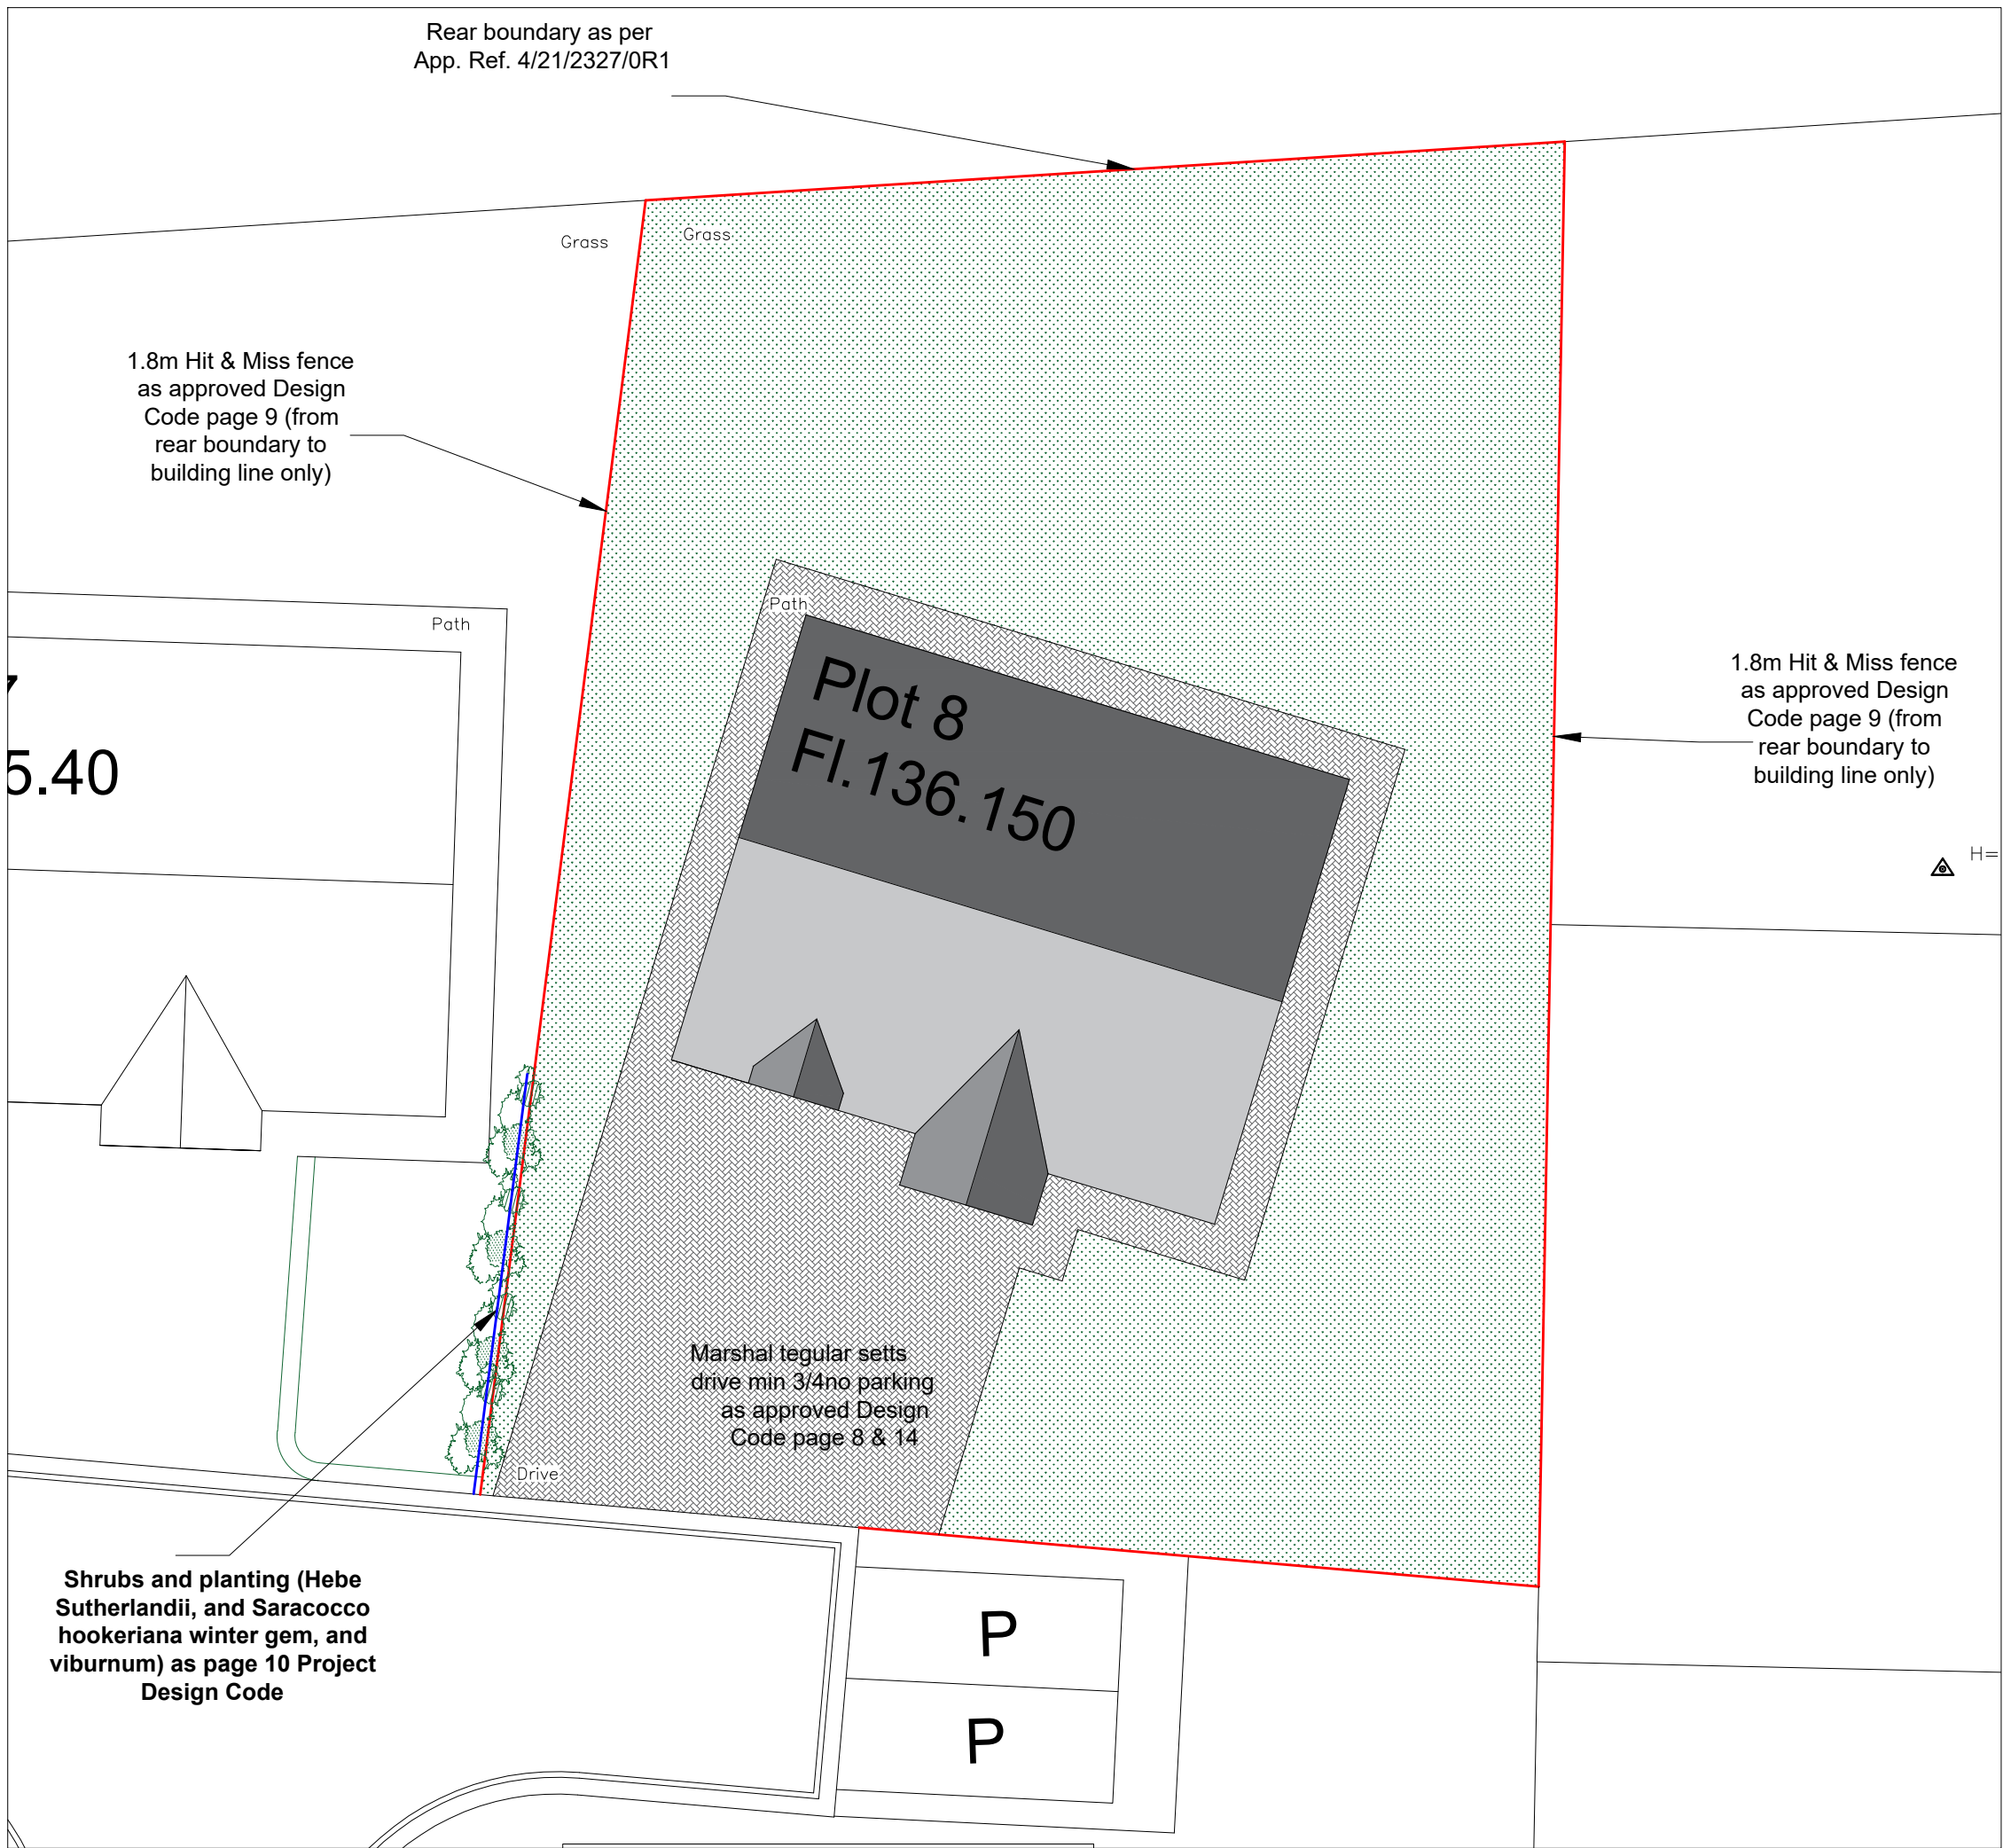

Site Plan 1/150

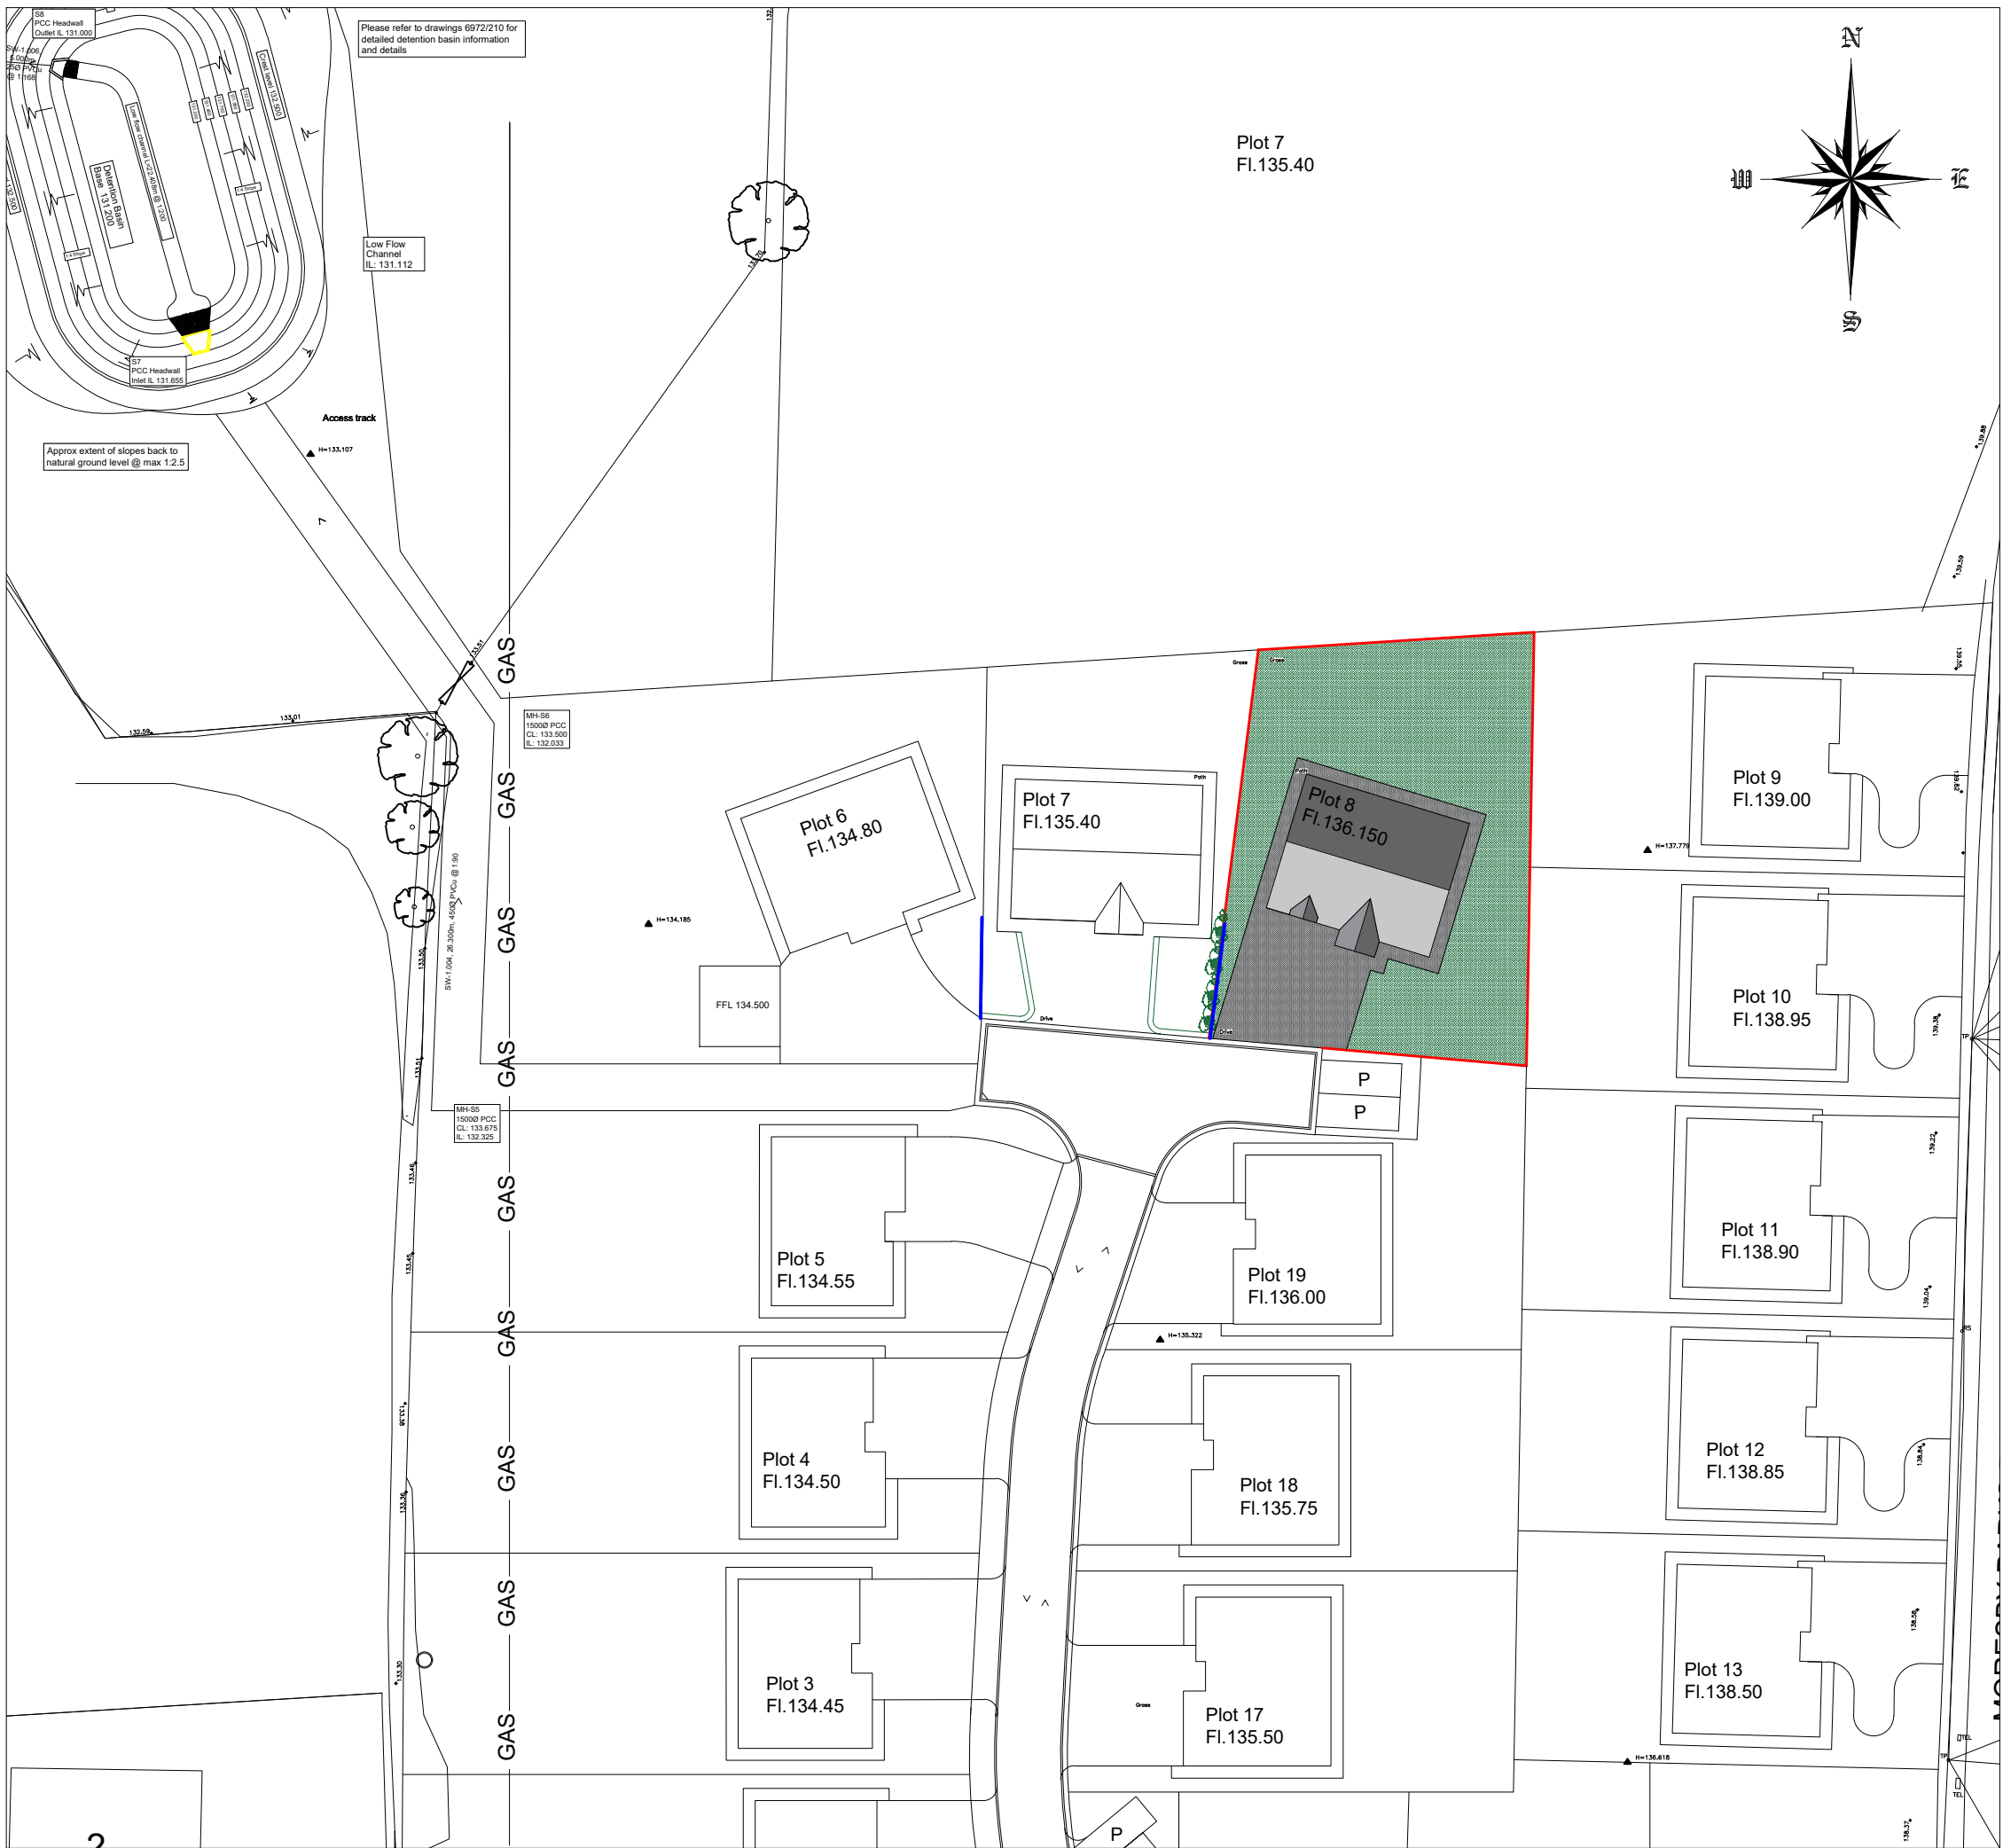

Block Plan 1/500



Site Plan 1/1250

- Viewing Splay (70m & 20m Existing)
- Site Boundary - 1800mm high timber hit and miss fence
- Shrubs and planting as Project Design Code
- Grassed Areas
- Hard Standing Areas

Address	Plot 8, Land North of School Brow, Moresby Parks, Whitehaven, Cumbria		
Project	Proposed Dormer Bungalow Proposed Ground & First Floor Plans		
Ref	SAW-P7-002	Rev	-
Scale	1/50-150-500	Date	6th Mar 2023
Client	Mr & Mrs Wynd	Paper Size A1	