




West Elevation

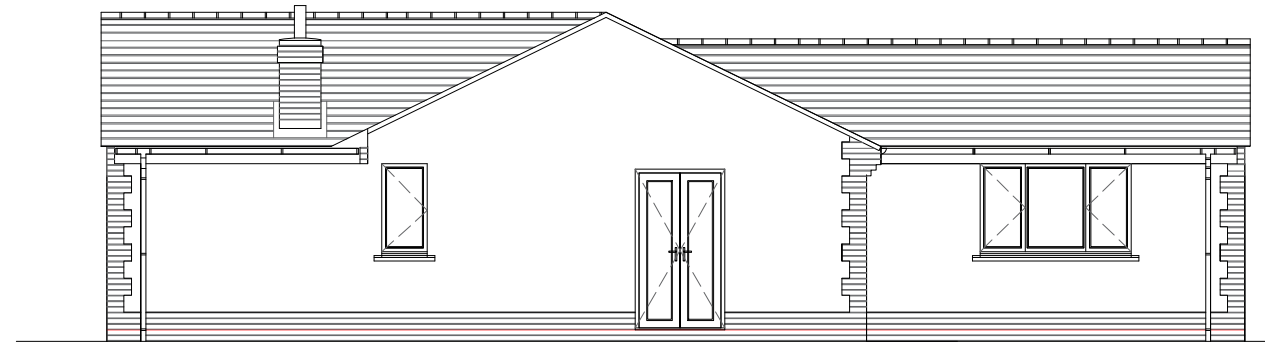

South Elevation

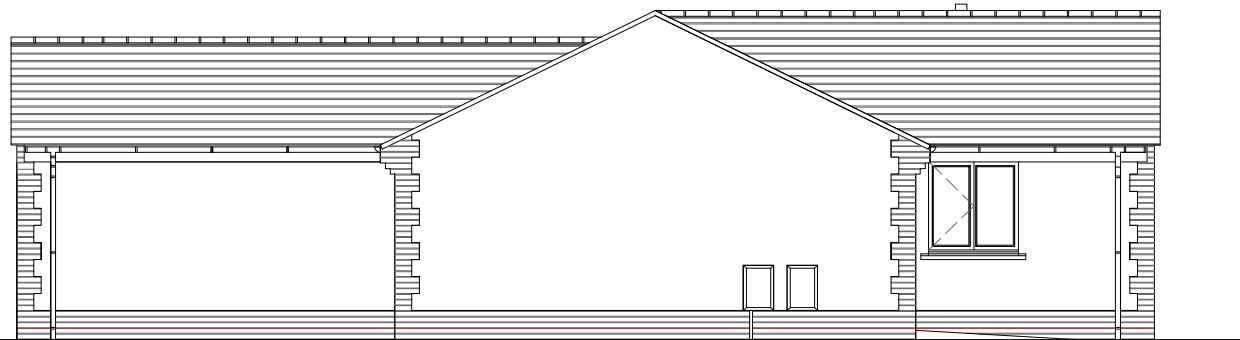

North Elevation

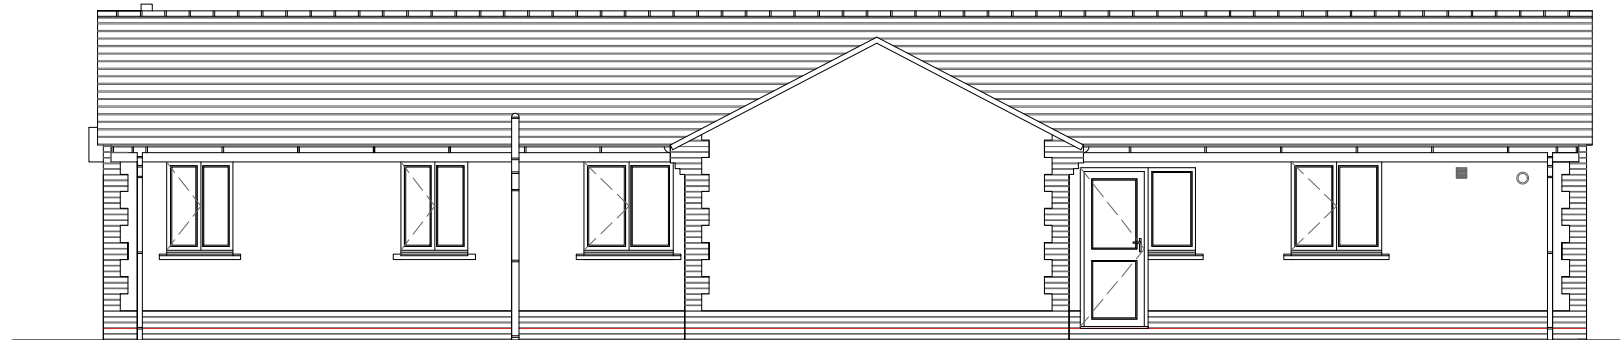

East Elevation



Site Plan 1/1250

Project Details		Six Bricks, Smithy Banks, Holmrook, Cumbria, CA19 1TP	
Project	Proposed Extension & Internal Alts Proposed Elevations Plans		
Ref	SB-JMG-002	Rev	-
Scale	1/100 & 1250	Date	7th Sept 2023
Client	Joe & Melanie Graham	Paper Size A3	