
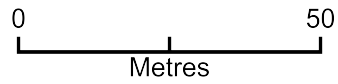


Plan Showing Yard 1 & Yard 2 Locations

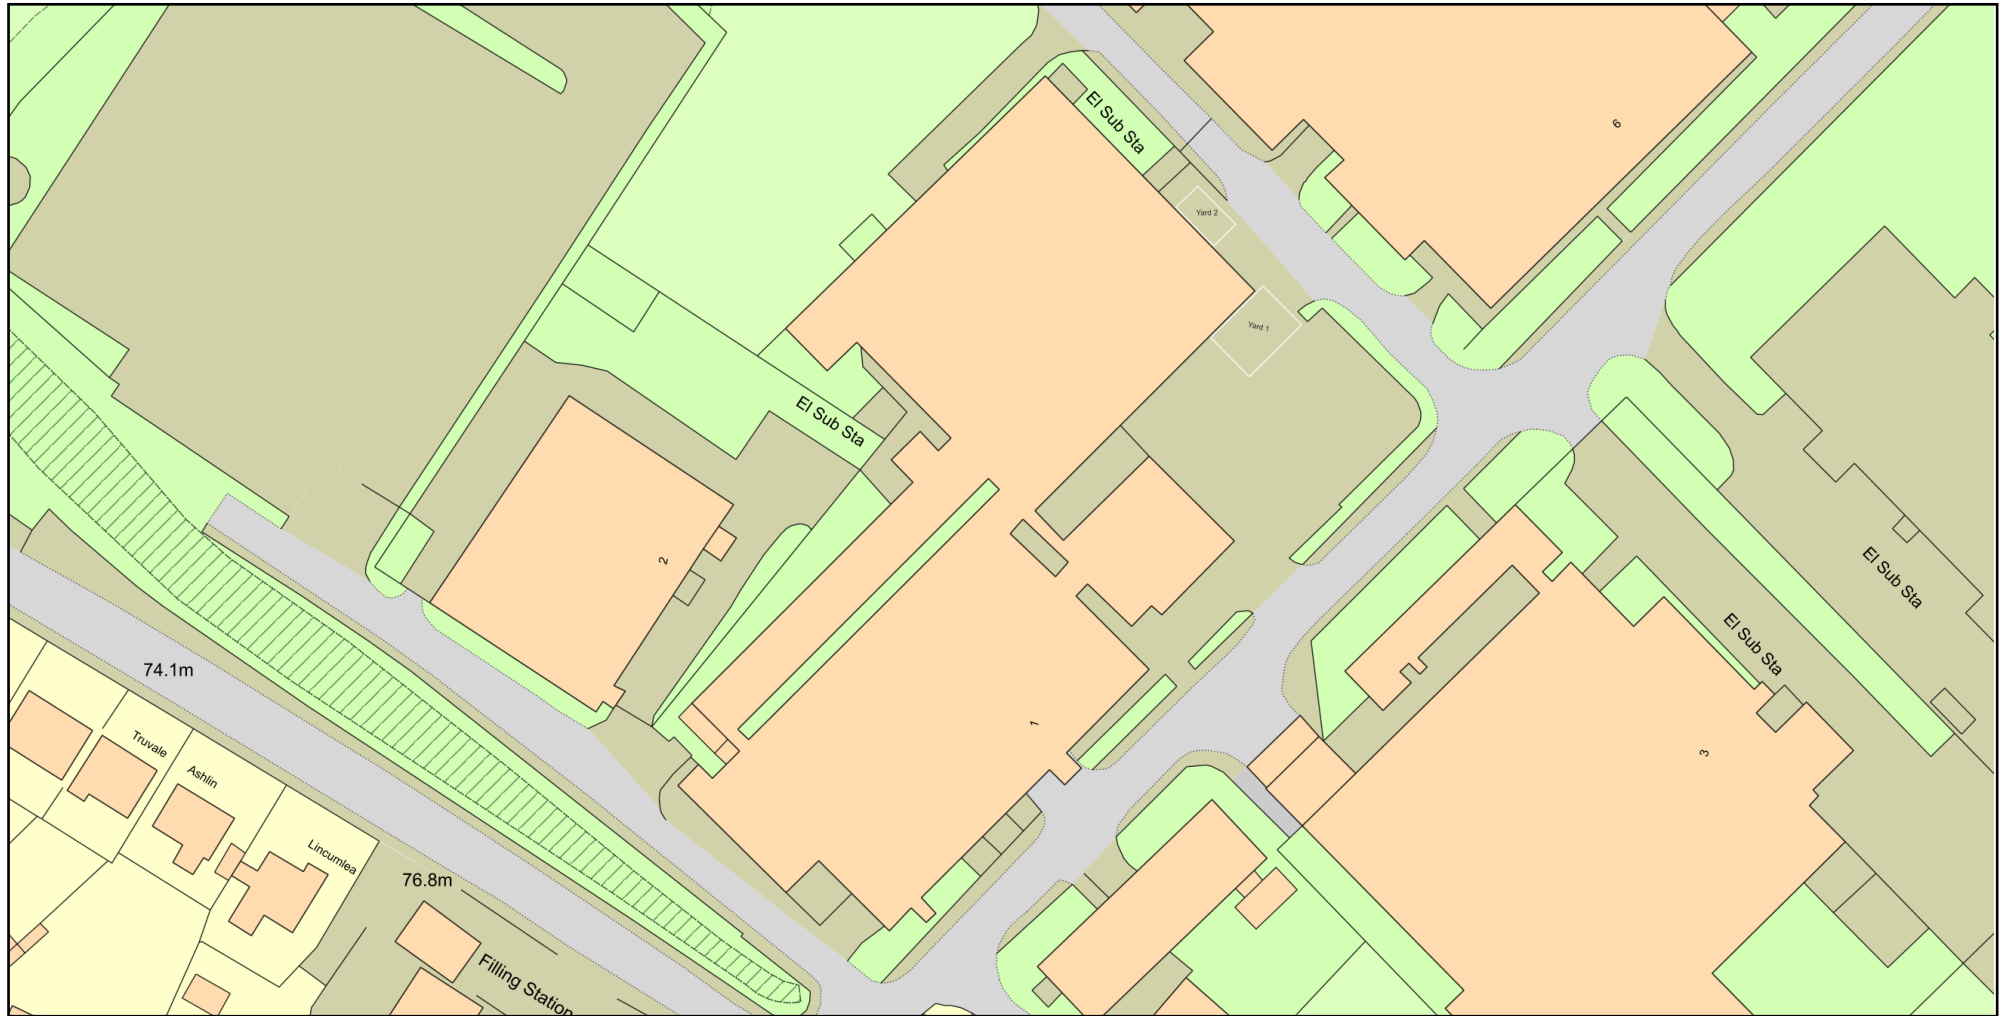

Plan Produced for: Paul Bowden

Date Produced: 25 Jan 2024

Plan Reference Number: TQRQM24025161150649

Scale: 1:1250 @ A4

© Crown copyright and database rights 2023 OS 100042766