



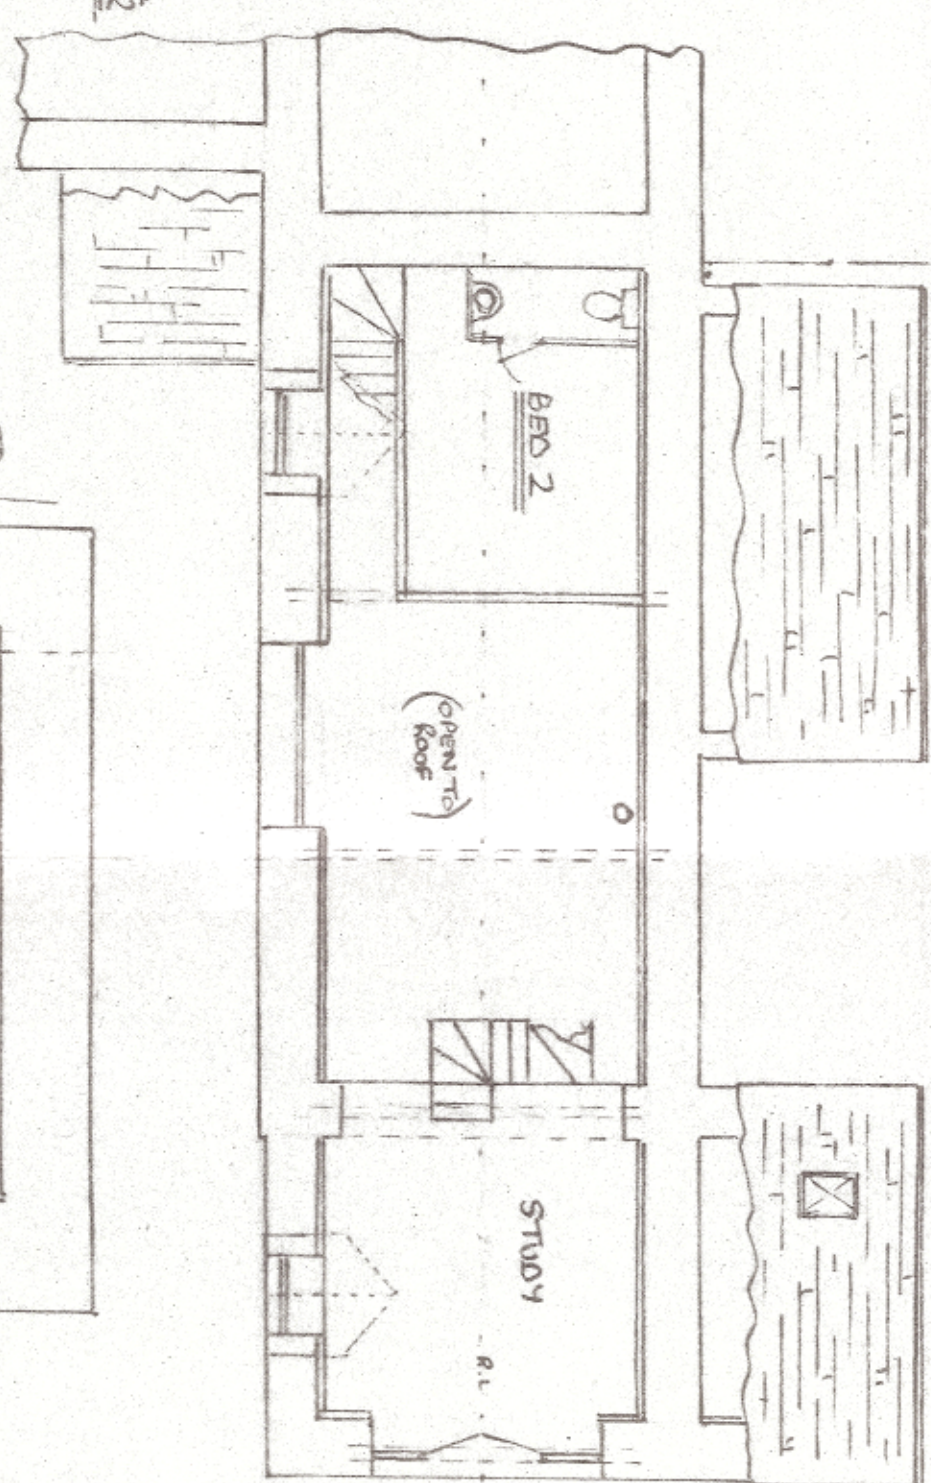

DWELLING FLOOR LEVEL RAISED
420(18") IE FROM 175(7") ABOVE
GROUND (AT EXIST FRONT DOOR) TO
275(11") ABOVE GROUND.
GARAGE FLOOR RAISED 340(13")
TO 165(6") ABOVE GROUND
MIN 100(4") STEP UP TO DWELLING
AT FIRE DOOR
3 STEPS DOWN OF 113mm RISES
#25C(4.85") GRINGS INTO SUNROOM
700(36") HIGH HANDRAIL TO STEPS
& EDGE OF FLOOR WITH EITHER
SOLID INFILL OR MAX 99(3.9") GAP
TO VERTICAL SPINDLE INFILL.

NEW GARAGE FLOOR -
ORIGINAL FLOOR + 190(7 1/2") HIKCODE
SCREENED WITH SAND 1200 GAGE
VISQUEEN D.P.M. + 150(6") CONIC

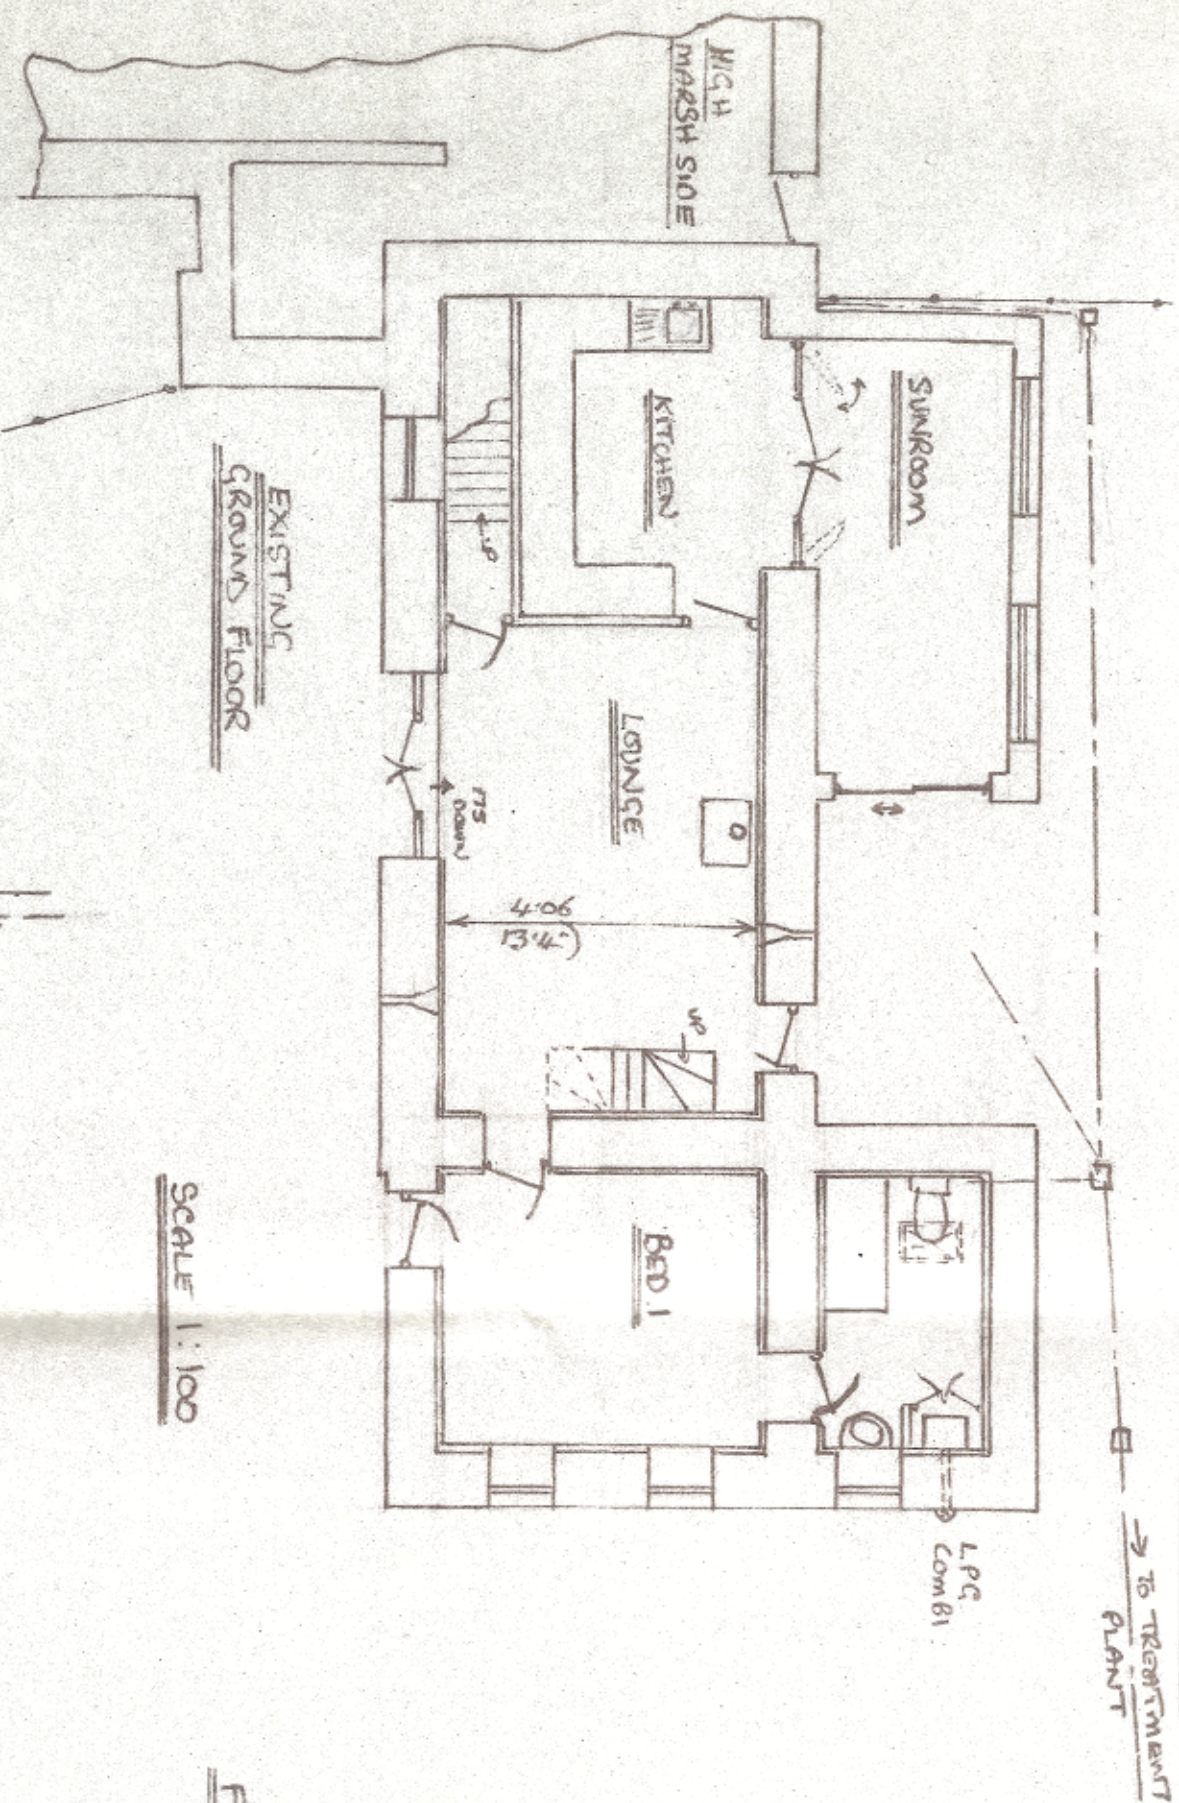