


CROSS SECTION OF DRIVE

ARTIC WALK IS REDUCED

WOODEN POST & RAIL FENCE REMOVED

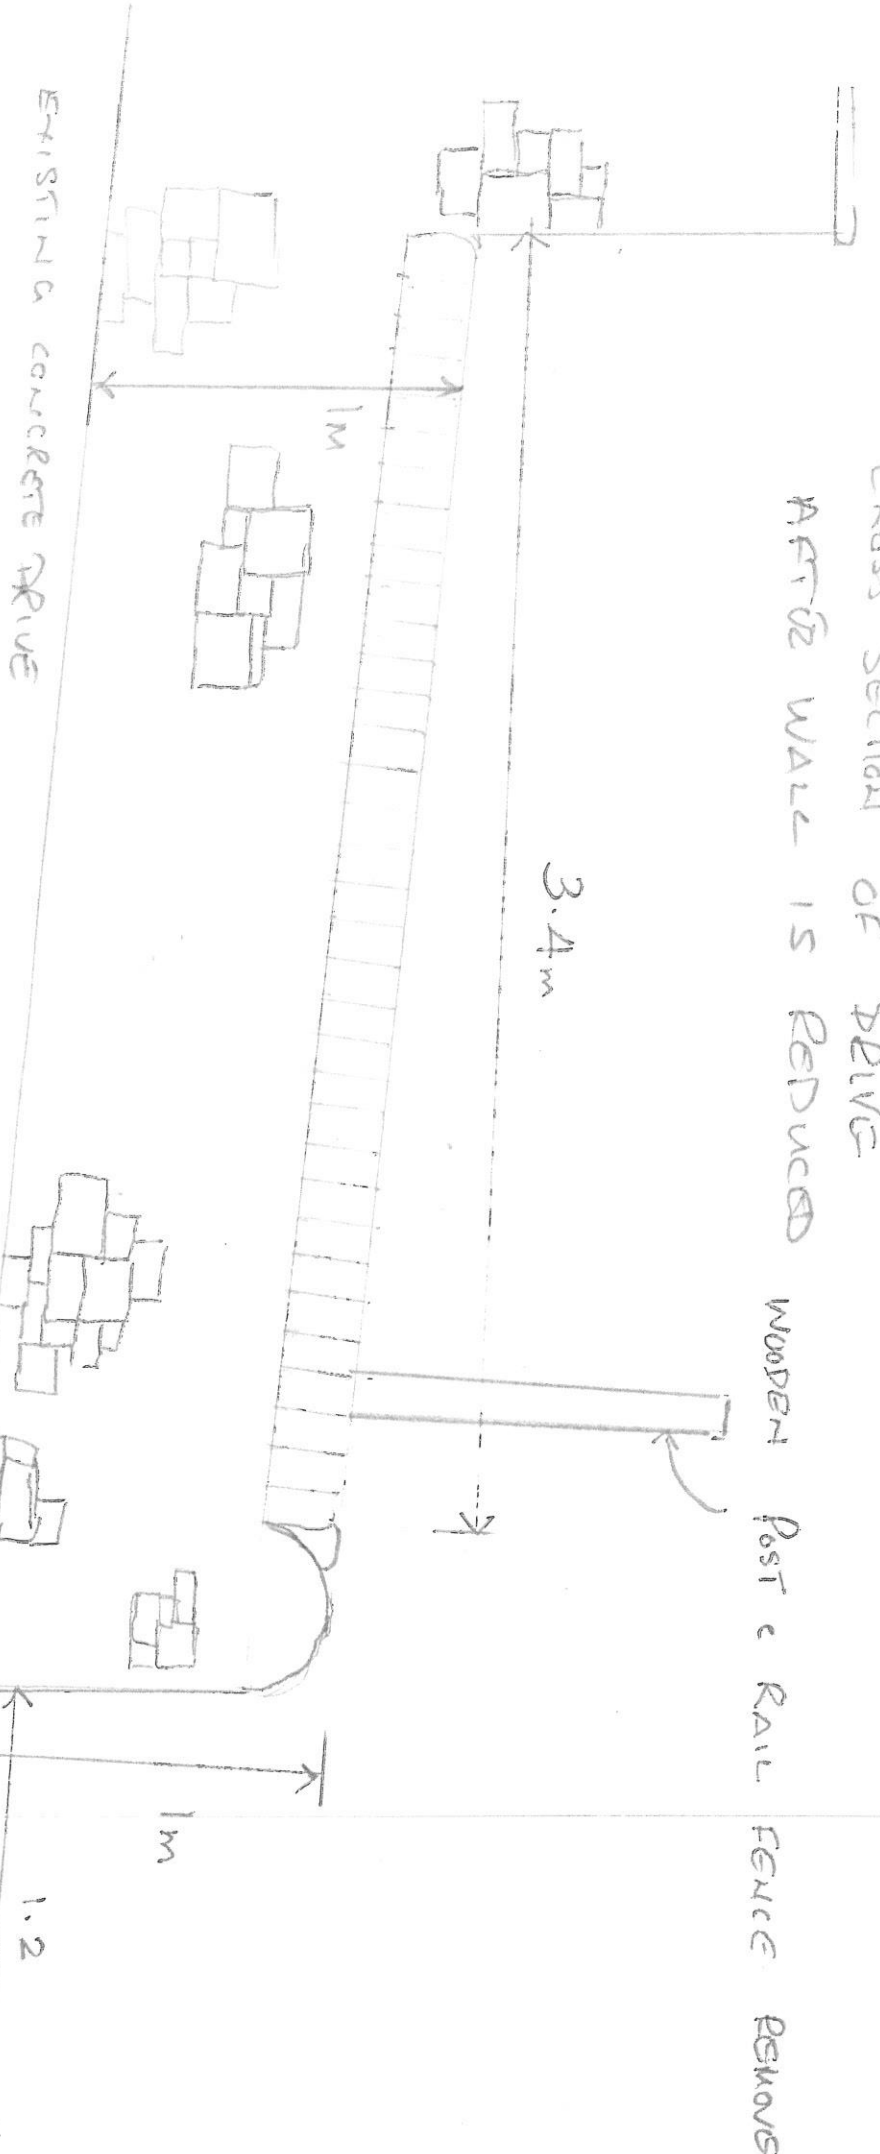

(A) CROSS SECTION

SCALE 1:20

FOOTWAY

C/WA

PROPOSED VEHICLE ACCESS FOR
 MR BRIAN BENSON
 MYRTLE BANK
 EARBENT ROAD
 WATGNAVED
 CA 28 BAH