


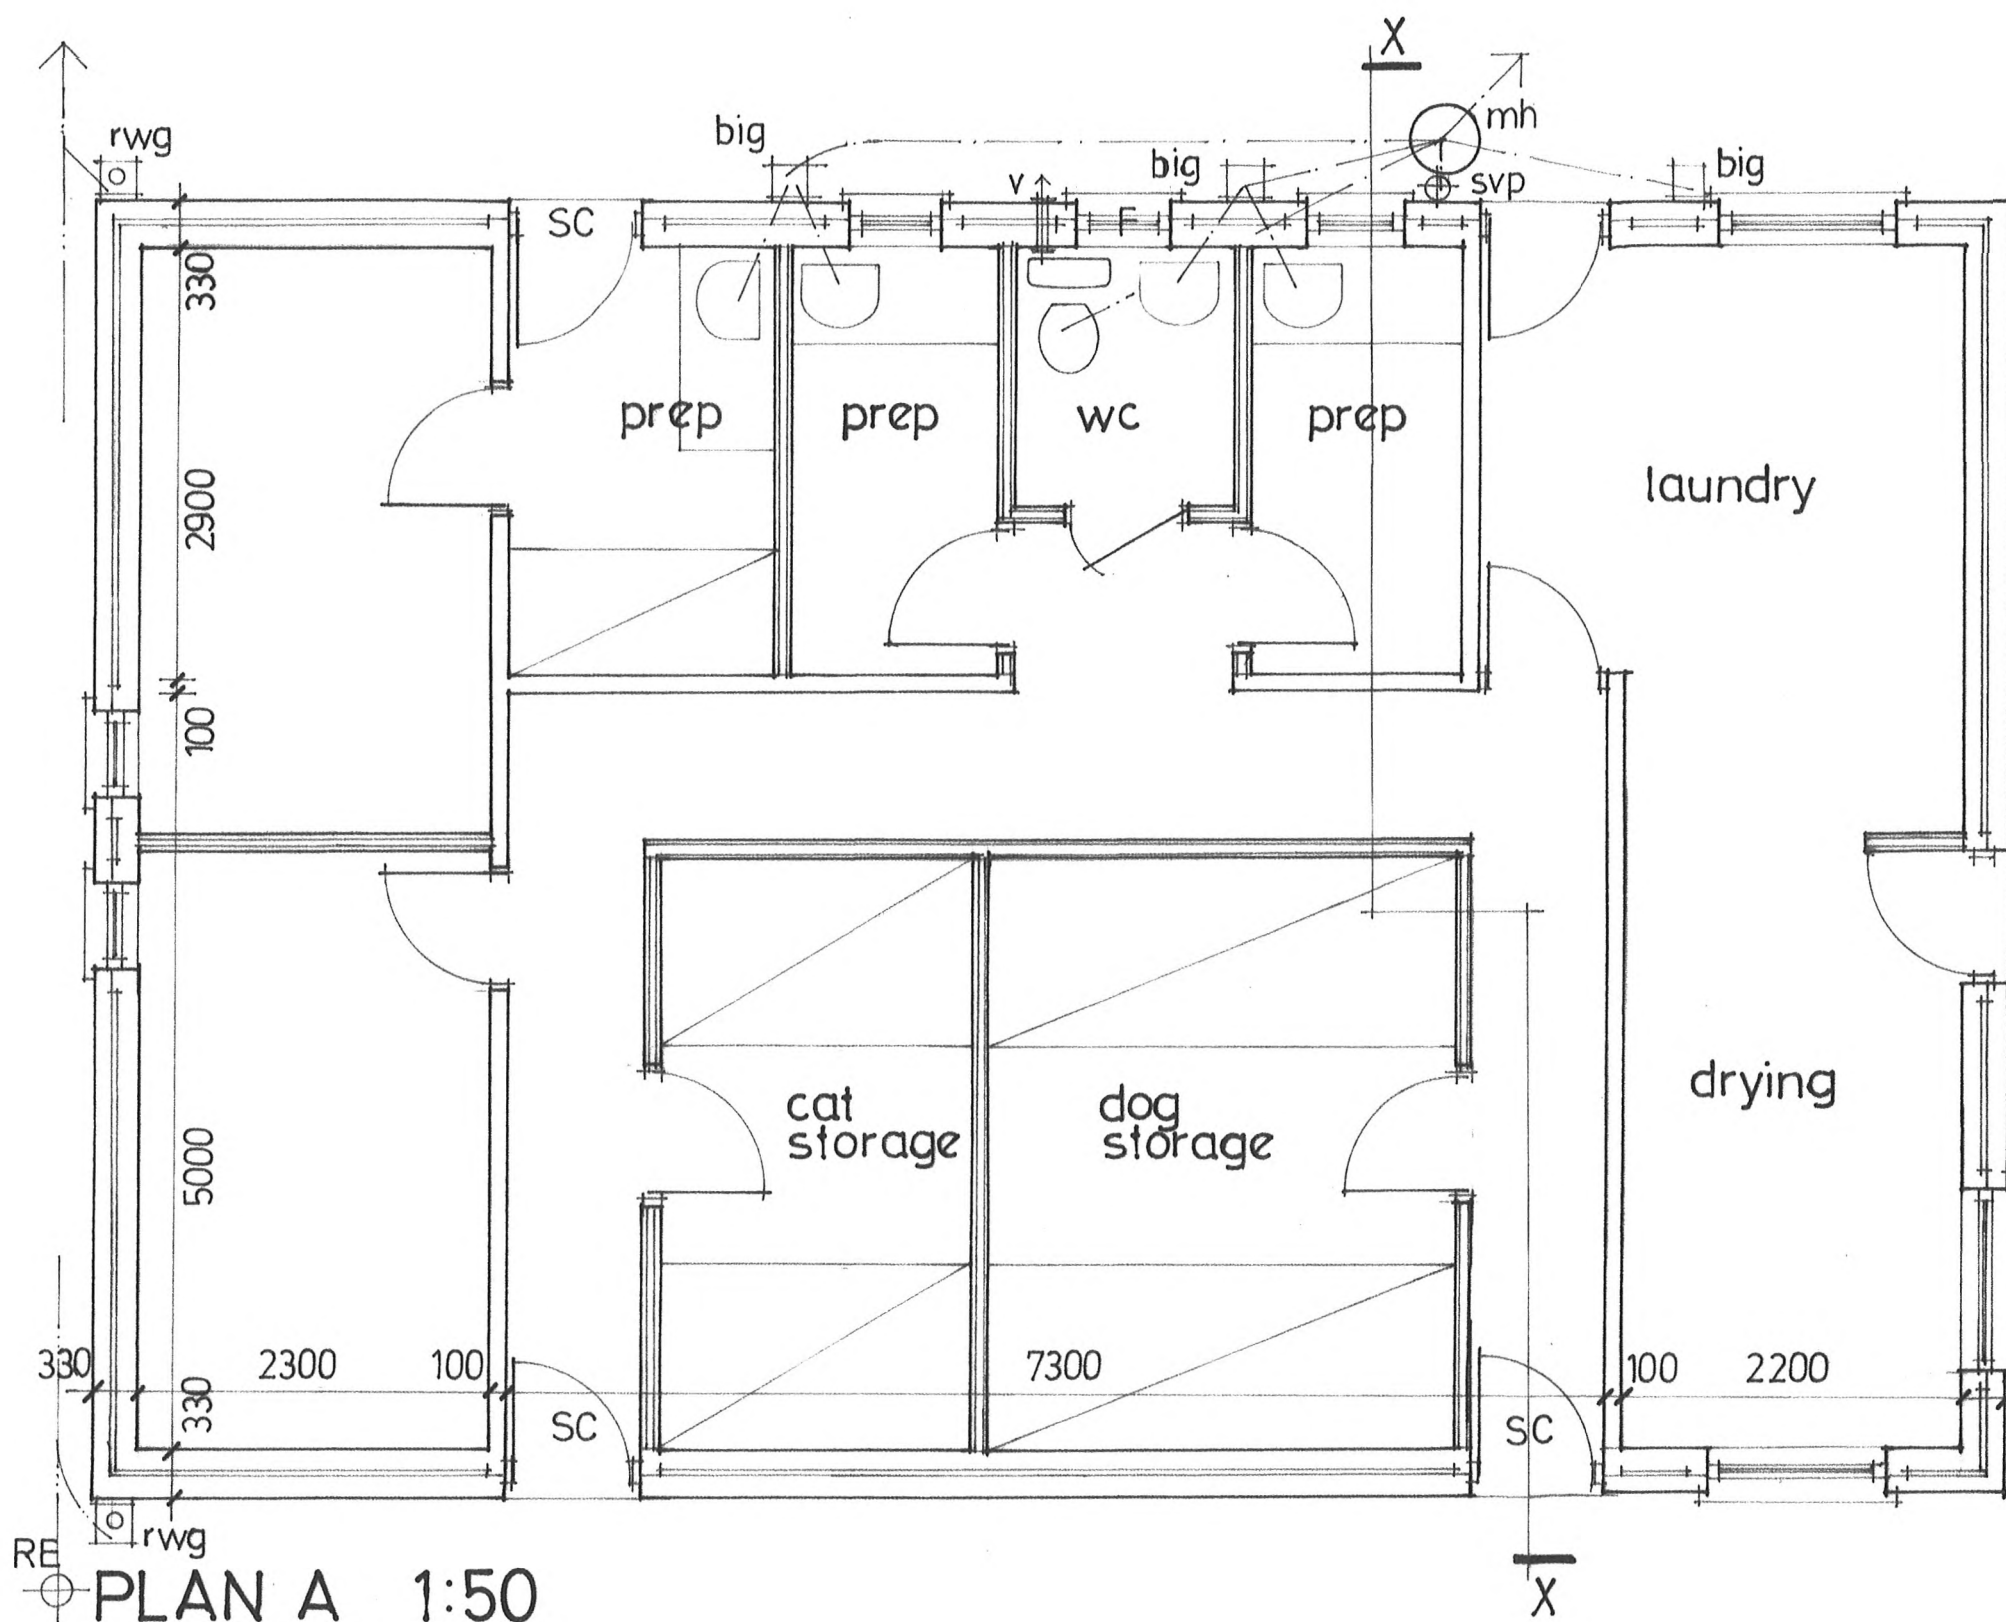

BASIC BLOCKWORK DIMENSIONS INDICATED, & READ IN CONJUNCTION WITH SHEETS 1 & 2 OF 5.

HEATING - ELECTRIC SYSTEM, LAYOUT TO BE CONFIRMED PRIOR TO INSTALLATION.

FITTINGS - FOOD PREP. UNITS & STORAGE SHELVING, CUPBOARDS TO LATER DETAILS TBC.

WALL FINISHES: EXTERNAL - DRY DASH RENDER TO MATCH ADMIN. BLOCK..  
INT - RENOTEX FLOOR/WALL PAINT APPLIED  
FIRE: INSTAL ALARM SYSTEM TO BOTH BUILDINGS, EXISTING KENNELS & ADMIN. BLOCK, TO CCC FIRE SERVICE APPROVED LAYOUTS & LINKAGE, BATTERY BACK UP, COMPATIBILITY ETC, ALL TO BS 5446.

NB. THESE NOTES APPLY TO BOTH BUILDINGS A & B, & TO BE READ IN CONJUNCTION WITH ALL DRAWINGS ETC.