


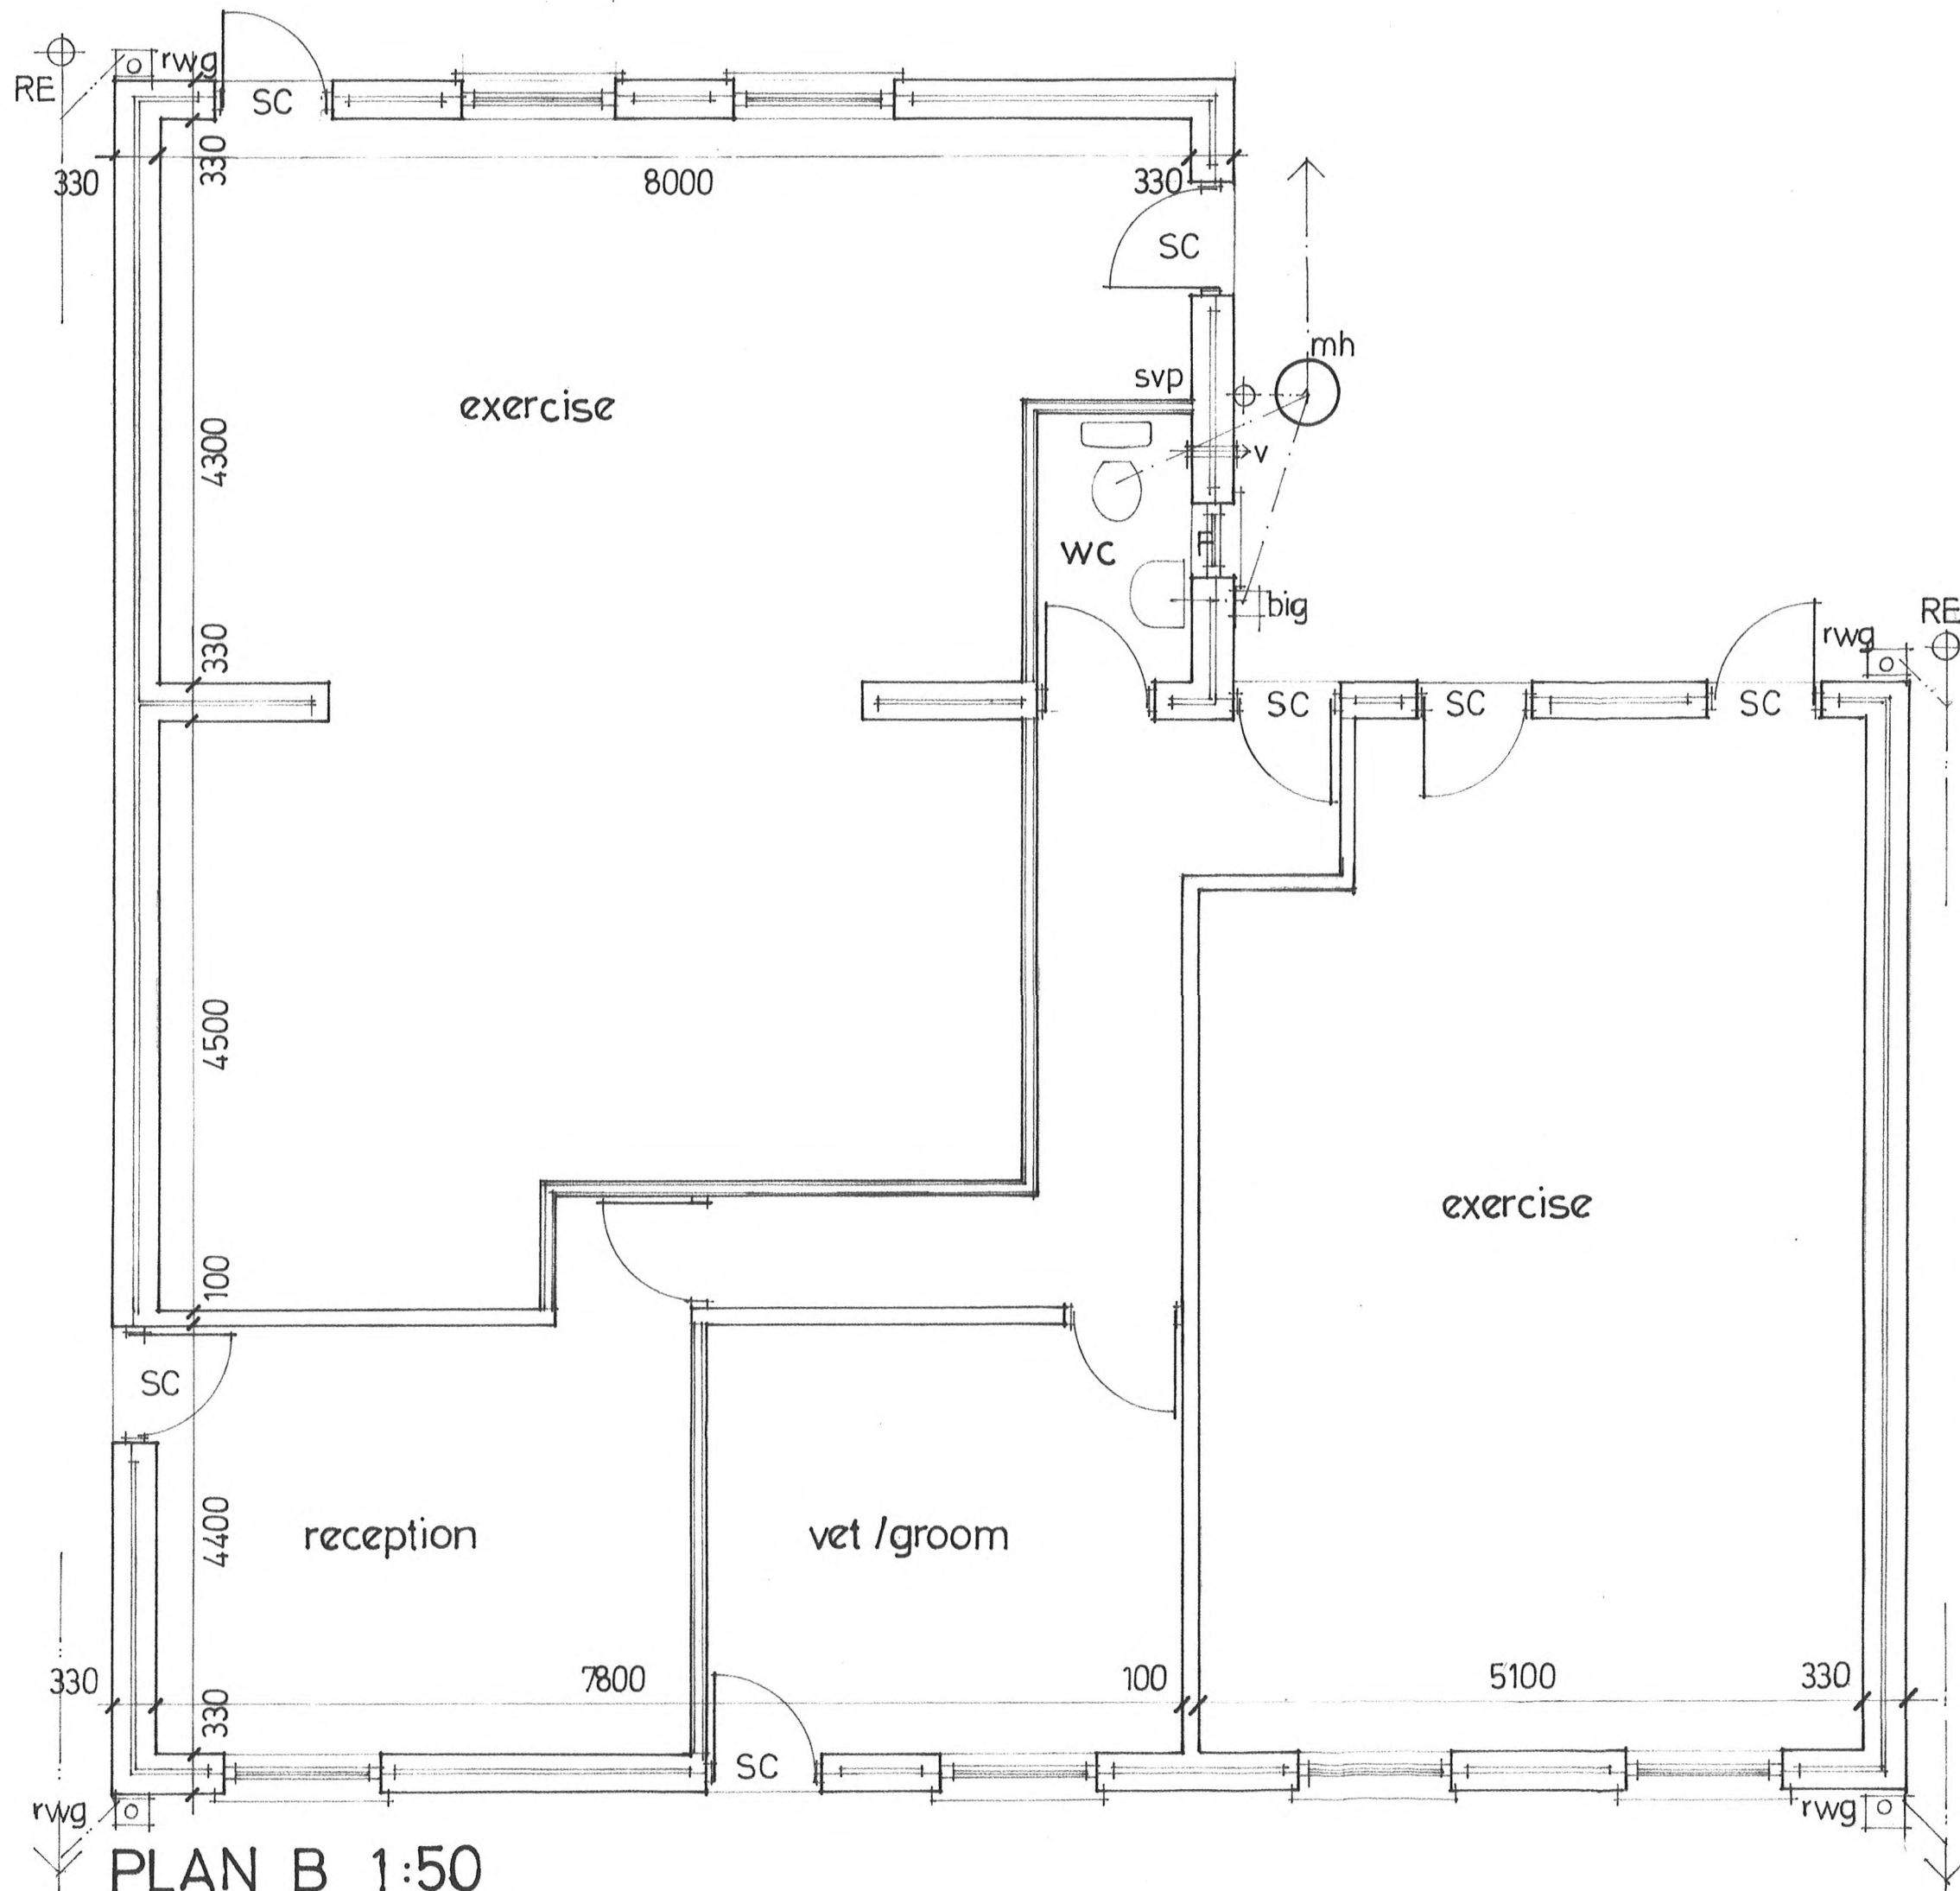

PLAN B 1:50