



Notes:
Sketch schemes may be based on plan information of unknown origin and is subject to verification and survey. On site before commencing any work or shop drawings. This drawing is not to be scaled. Use figured dimensions only.
It is the responsibility of the client to adjust the scope of the design process due to ongoing construction detailing developments.

Subject to statutory approvals and survey.

 

NOTE:-
Ring Shank nails to
be used throughout.

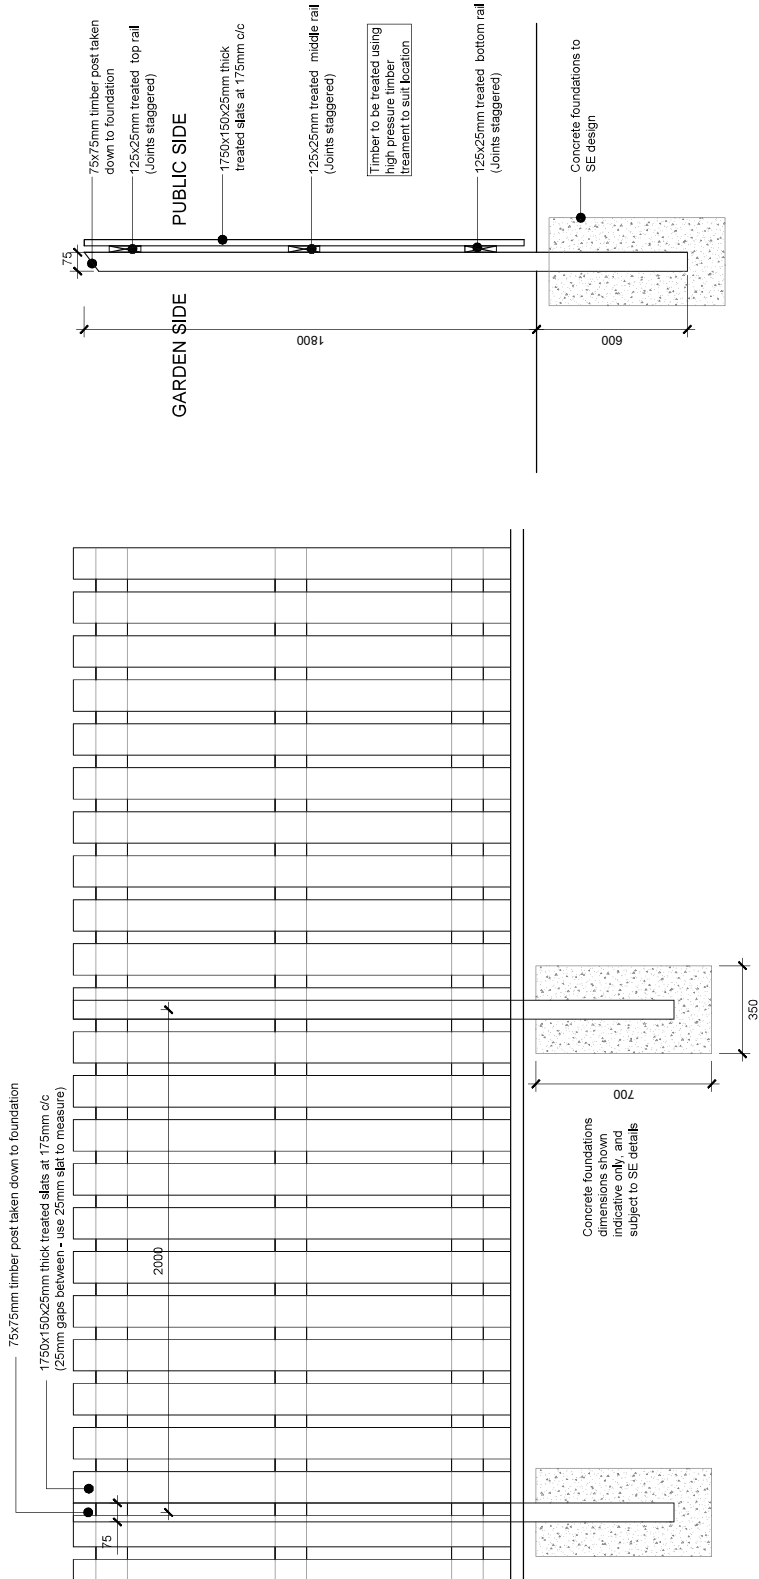

TYPICAL ELEVATION

TYPICAL SECTION

E	Drawing Re-Filed	20.04.19	DJR
F	Revised rails and gap measuring note added.	10.05.18	df
D	Fenceposts amended to measure 75mm square, re-centered at 2000mm.	19.10.15	dfb
C	Drawing amended following client comments	04.07.13	wc
B	title block corrected.	15.02.13	dfb
A	Post centres amended to 2m, and depth revised to min. 1/3 of post height	14.03.12	la

revisions
status: Planning

project: Standard Details
client: Gleeson Homes & Regeneration
title: SD100-1800mm Hit And Miss Timber Fence

drawn: jf checked: ge date: 13.04.11 scale: 1:20@A3
job no: 0282 drawing no: SD-100 rev: F