


NOTES

1. THIS DRAWING IS COPYRIGHT AND MUST NOT BE REPRODUCED WITHOUT THE WRITTEN PERMISSION OF PETTIT SINGLETON ASSOCIATES
2. THIS DRAWING SHALL BE READ IN CONJUNCTION WITH ALL LATEST ARCHITECTS DRAWINGS. BEFORE COMMENCING WORK, ANY DISCREPANCY BETWEEN THE DRAWINGS AND THE SPECIFICATION SHALL BE BROUGHT TO THE ATTENTION OF THE ENGINEER, PETTIT SINGLETON ASSOCIATES
3. DO NOT SCALE THE POSITION OF ANY ITEM OF EQUIPMENT OR OUTLET ON THIS DRAWING
4. THERE SHALL BE NO CHANGES TO THE PROPOSALS WITHOUT THE AGREEMENT OF THE ENGINEER
5. ALLOW A DOUBLE PIPE SET WHEREVER PIPES PASS THROUGH WALLS, FLOORS AND CEILINGS TO ALLOW FOR POSSIBLE STRUCTURAL OBSTRUCTIONS
6. DRAIN COCKS TO BE INSTALLED AT LOW POINTS AND AIR VENTS AT ALL HIGH POINTS
7. ALL WORKS TO BE FULLY IN ACCORDANCE WITH LOCAL AND MODEL SPECIFICATIONS AND GAS SAFETY REQUIREMENTS
8. ALL STEEL WORK FOR THE SUPPORT OF PLANT AND PIPEWORK SHALL BE PROVIDED BY THE MECHANICAL CONTRACTOR
9. ALL NEW PIPEWORK PASSING THROUGH WALLS AND FLOORS SHALL BE SLEEVED
10. ALL NEW PIPEWORK TO BE PAINTED PRIOR TO INSULATION
11. CONTRACTOR TO INCLUDE FOR CO-ORDINATING HIS WORK WITH ALL OTHER TRADES
12. ALL PIPEWORK PASSING THROUGH FIRE BARRIERS AND WALLS SHALL PASS THROUGH FIRE SLEEVES
13. CONTRACTOR TO INCLUDE IN HIS TENDERS FOR ALL DRAWING DOWN AND REFILLING OF THE SYSTEM IN ORDER TO COMPLETE THE WORKS
14. CONTRACTOR SHALL ALLOW FOR ALL ADDITIONAL FITTINGS AND BENDS NECESSARY TO AVOID EXISTING PIPEWORK ETC
15. CONTRACTOR TO INCLUDE FOR ALL EXPOSED PIPEWORK TO BE INSULATED AND BORED IS ALL GOING TO BE PAINTED OUT TO MATCH SURROUNDINGS

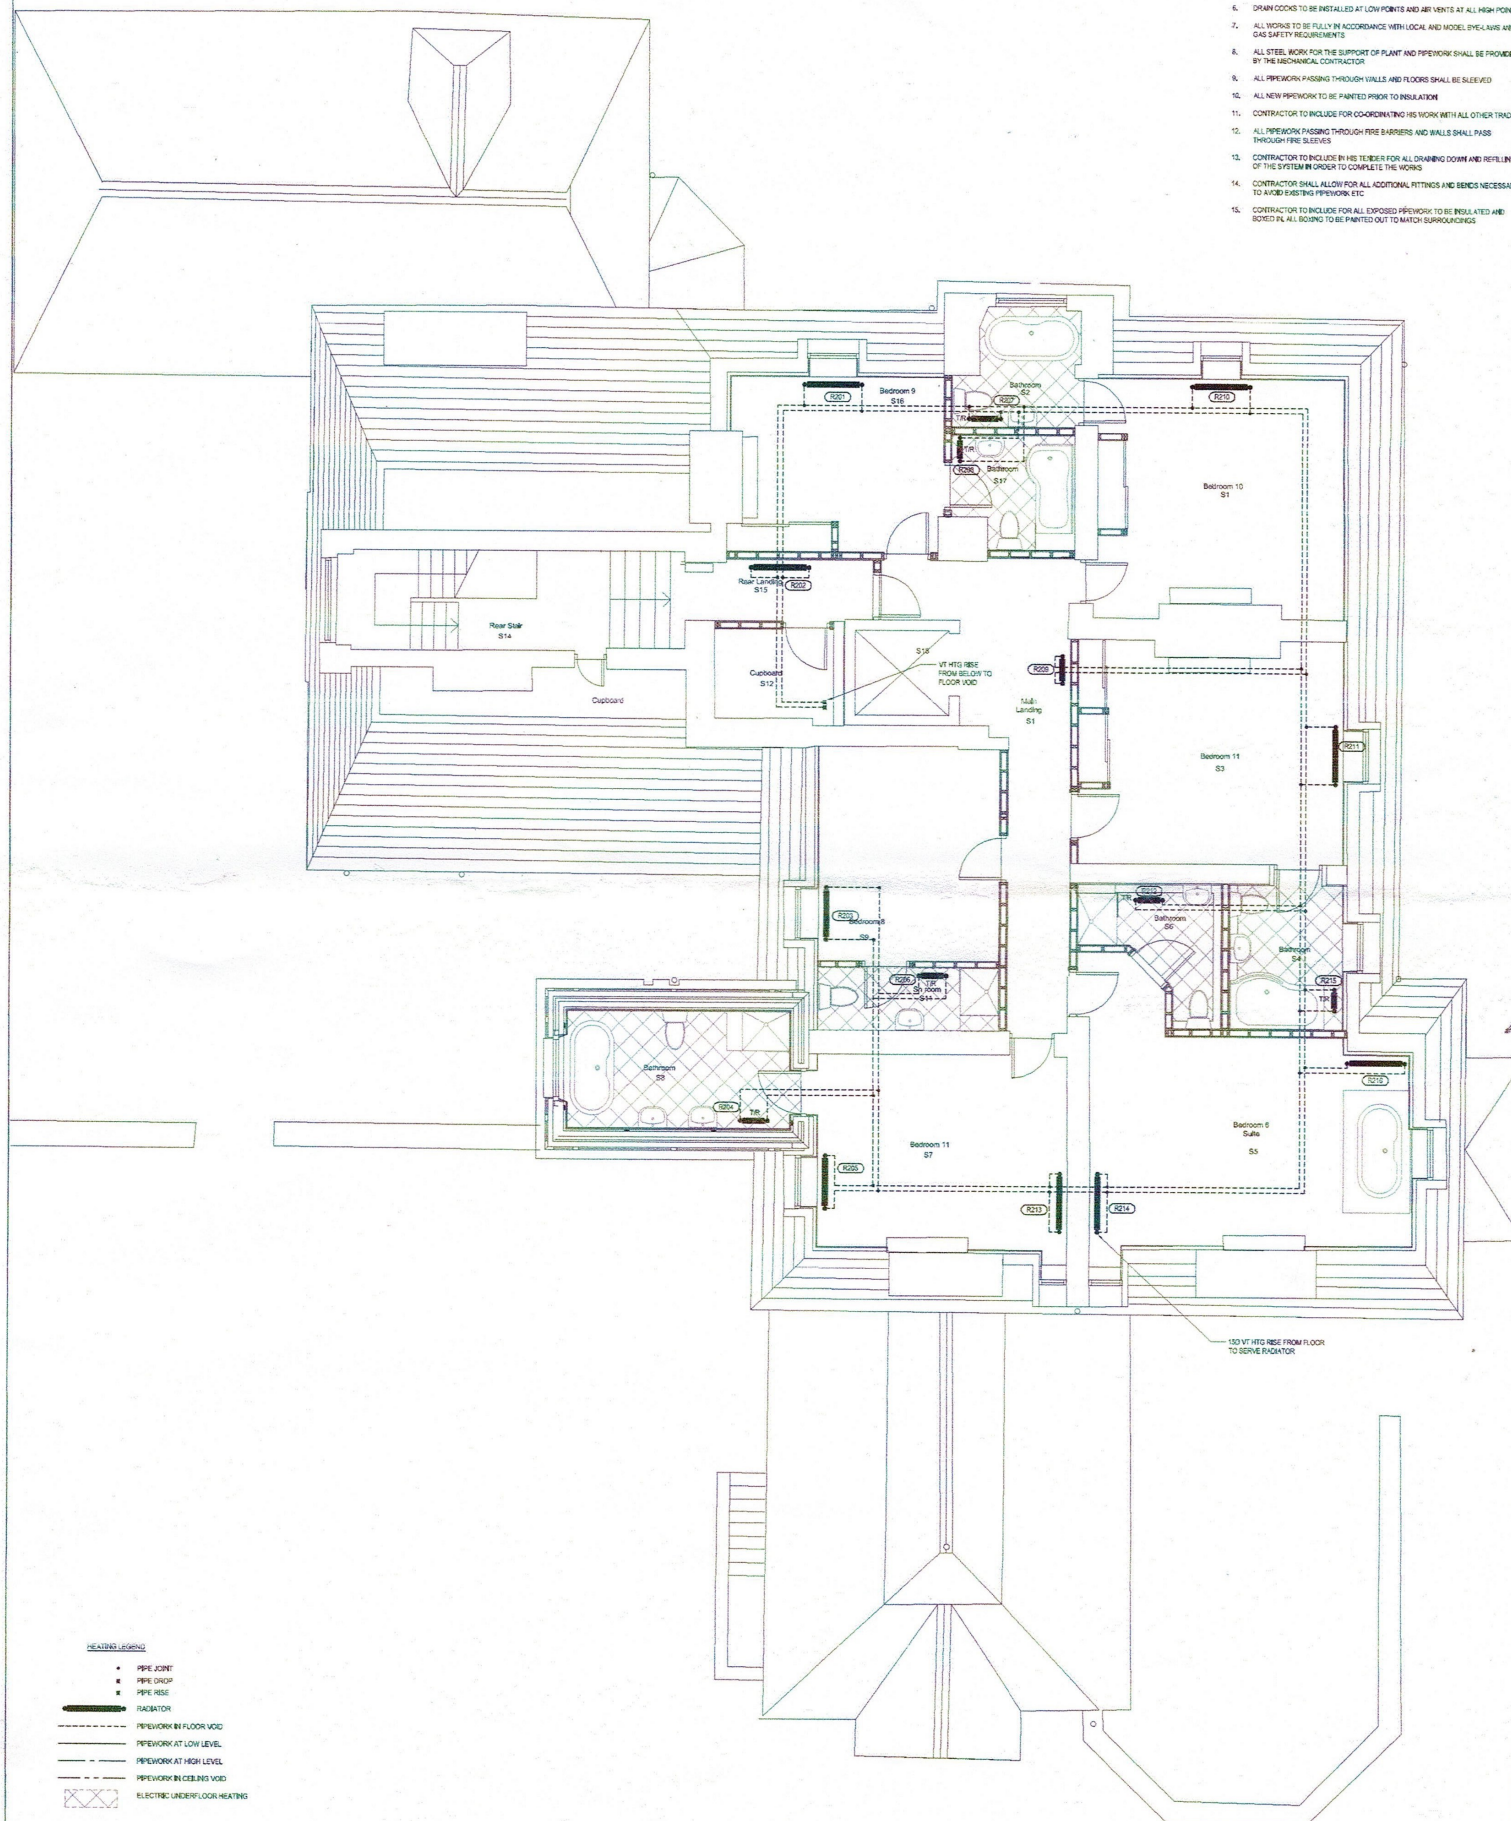

HEATING LEGEND

- PIPE JOINT
- PIPE DROP
- PIPE RISE
- RADIATOR
- PIPEWORK IN FLOOR VOID
- PIPEWORK AT LOW LEVEL
- PIPEWORK AT HIGH LEVEL
- PIPEWORK IN CEILING VOID
- XXXX ELECTRIC UNDERFLOOR HEATING

Rev.	Date	Details	By	Checked
P1	25/07/18	PRELIMINARY ISSUE	MM	
1				
2				
3				
4				
5				
6				
7				
8				
9				
10				

GENERAL NOTES

This drawing is copyright and may not be altered, reproduced or used other than for the contract work for which it is prepared without the written consent of Pettit Singleton.

The purpose of this drawing is to provide a tender drawing for the works to be carried out in accordance with the design and to be used as a guide for the works.

This drawing shall be read in conjunction with the tender specifications.

Do not scale this drawing. It is based on the below info.

10-11 Navigation Business Village
Navigation City, Preston, PR2 2YP
T: 01773 727775
E: info@psa.co.uk

10-11 Navigation Business Village
Navigation City, Preston, PR2 2YP
T: 01773 727775
E: info@psa.co.uk

PSA
PETTIT SINGLETON ASSOCIATES

DATE: JUL 18
TIME: 1:50 @ A1

☒ PRELIMINARY
☐ APPROVAL COMMENT
☐ TENDER
☐ CONSTRUCTION

DATE: JUL 18
TIME: 1:50 @ A1

DUNNINGWELL LTD
DUNNINGWELL HOUSE
HEATING SERVICE LAYOUT
SECOND FLOOR