


NOTES

1. THIS DRAWING IS COPYRIGHT AND MUST NOT BE REPRODUCED WITHOUT THE WRITTEN PERMISSION OF PETTIT SINGLETON ASSOCIATES
2. THIS DRAWING SHALL BE READ IN CONJUNCTION WITH ALL LATEST ARCHITECTS DRAWINGS, BEFORE COMMENCING WORK. ANY DISCREPANCY BETWEEN THE DRAWINGS AND THE SPECIFICATION SHALL BE BROUGHT TO THE ATTENTION OF THE ENGINEER, PETTIT SINGLETON ASSOCIATES
3. DO NOT SCALE THE POSITION OF ANY ITEM OF EQUIPMENT OR OUTLET ON THIS DRAWING
4. THERE SHALL BE NO CHANGES TO THE PROPOSALS WITHOUT THE AGREEMENT OF THE ENGINEER
5. ALLOW A DOUBLE PIPE SET BARRIER PIPES PASS THROUGH WALLS, FLOORS AND CEILINGS TO ALLOW FOR POSSIBLE STRUCTURAL OBSTRUCTIONS
6. DRAIN COCKS TO BE INSTALLED AT LOW POINTS AND AIR VENTS AT ALL HIGH POINTS
7. ALL WORKS TO BE FULLY IN ACCORDANCE WITH LOCAL AND MODEL ENCL-405 AND GAS SAFETY REQUIREMENTS
8. ALL STEEL WORK FOR THE SUPPORT OF PLANT AND PIPEWORK SHALL BE PROVIDED BY THE MECHANICAL CONTRACTOR
9. ALL NEW PIPEWORK PASSING THROUGH WALLS AND FLOORS SHALL BE SLEEVED
10. ALL NEW PIPEWORK TO BE PAINTED PRIOR TO INSULATION
11. CONTRACTOR TO INCLUDE FOR CO-ORDINATING HIS WORK WITH ALL OTHER TRADES
12. ALL PIPEWORK PASSING THROUGH FIRE BARRIERS AND WALLS SHALL PASS THROUGH FIRE SLEEVES
13. CONTRACTOR TO INCLUDE IN HIS TENDERS FOR ALL DRAINING DOWN AND REFILLING OF THE SYSTEM IN ORDER TO COMPLETE THE WORKS
14. CONTRACTOR SHALL ALLOW FOR ALL ADDITIONAL FITTINGS AND BENDES NECESSARY TO AVOID EXISTING PIPEWORK ETC
15. CONTRACTOR TO INCLUDE FOR ALL EXPOSED PIPEWORK TO BE INSULATED AND BORED IN ALL BODING TO BE PAINTED OUT TO MATCH SURROUNDINGS

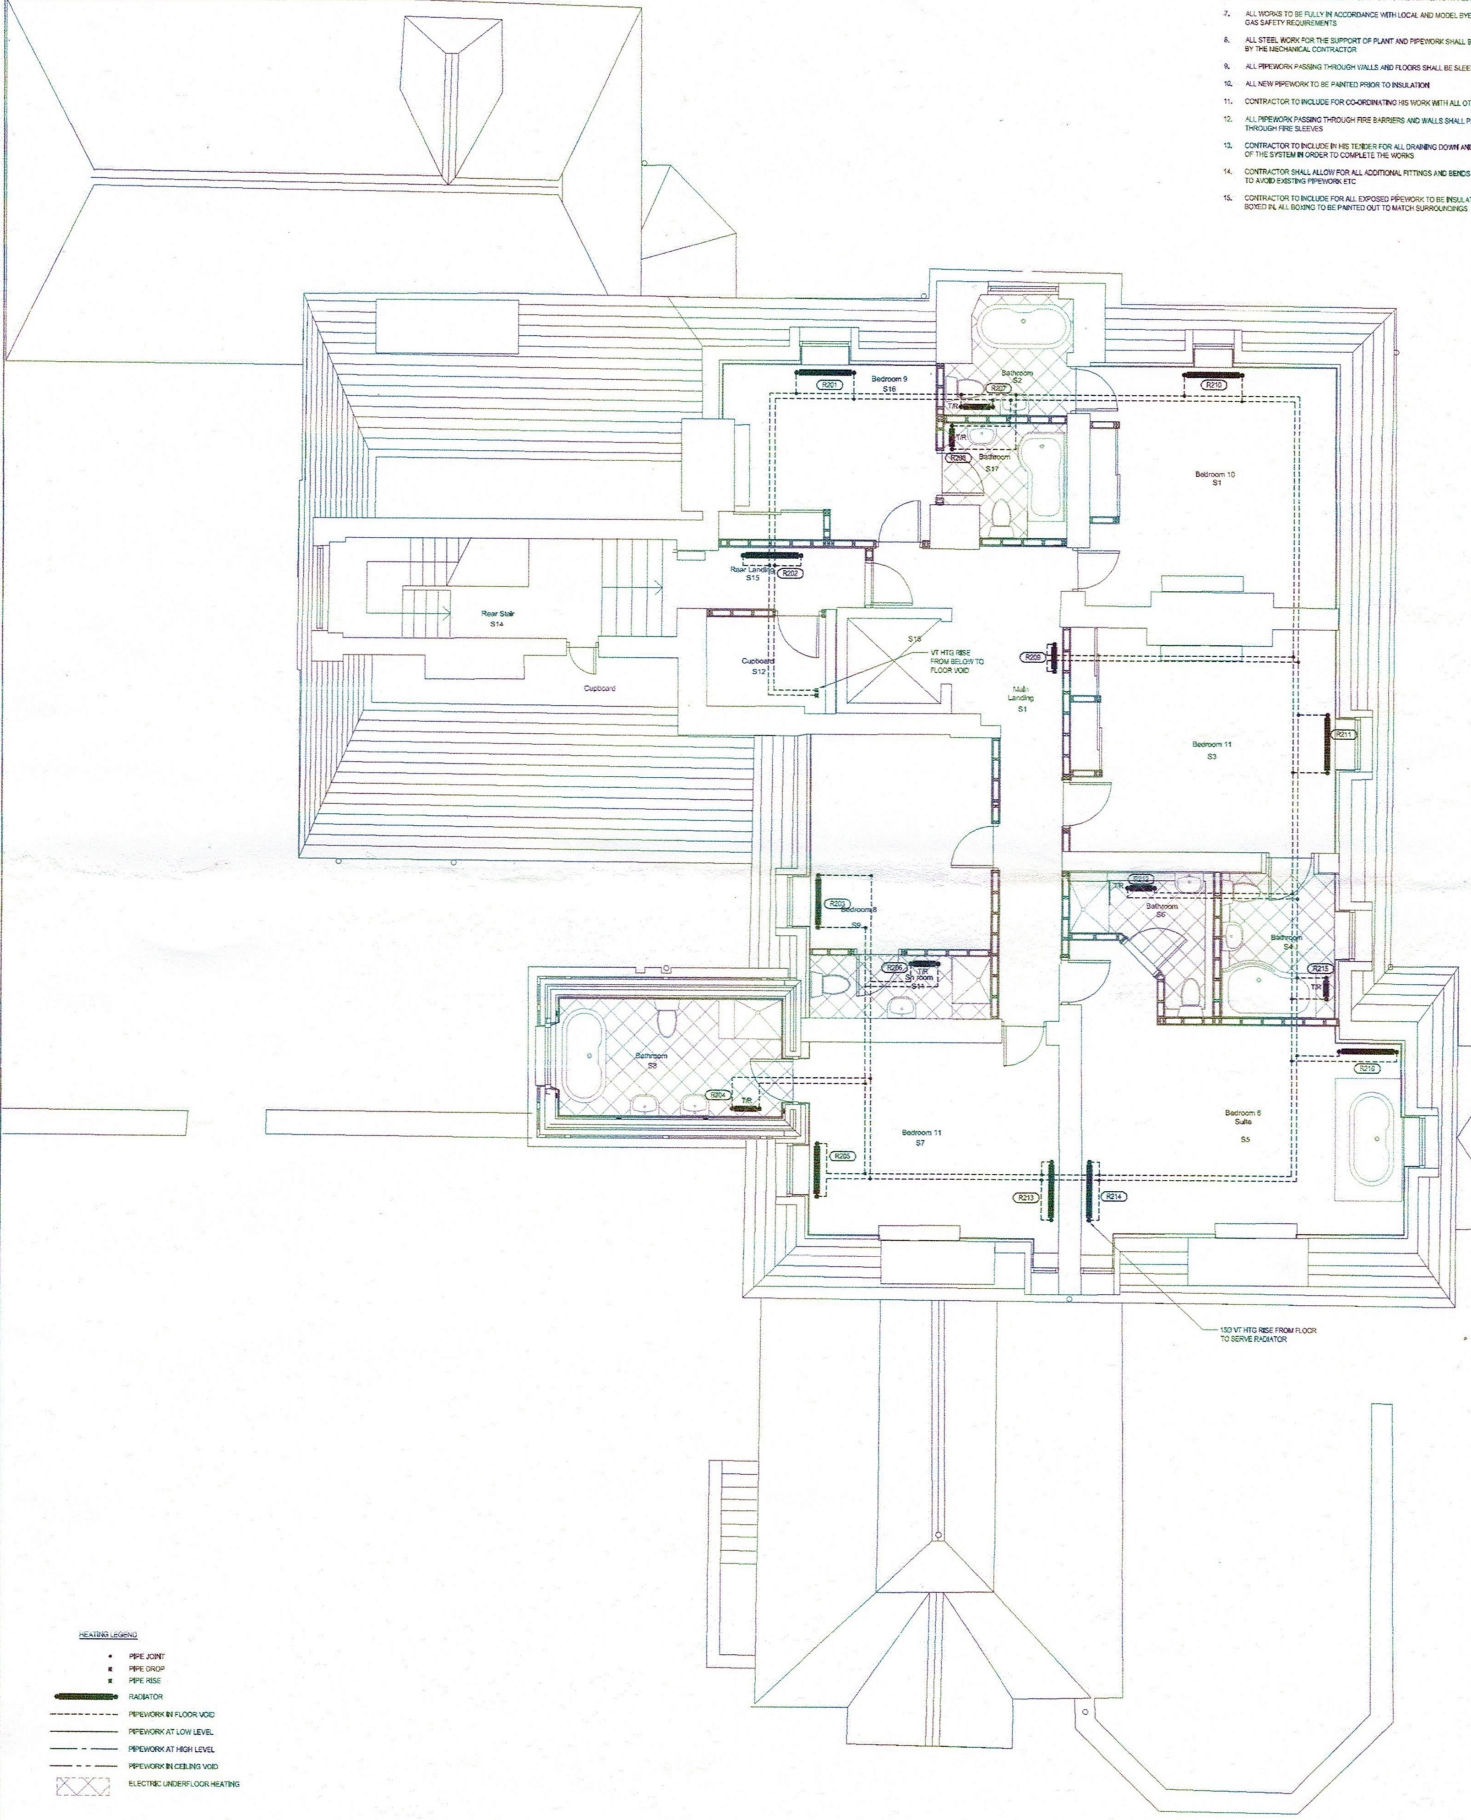

HEATING LEGEND

- PIPE JOINT
- PIPE DROP
- PIPE RISE
- ▬ RADIATOR
- PIPEWORK IN FLOOR VOID
- PIPEWORK AT LOW LEVEL
- PIPEWORK AT HIGH LEVEL
- PIPEWORK IN CEILING VOID
- ▨ ELECTRIC UNDERFLOOR HEATING

Rev.	Date	Details	By	GENERAL NOTES
P1	25/07/18	PRELIMINARY ISSUE	MM	

This drawing is copyright and may not be altered, reproduced or used other than for the contract work for which it is prepared without the written consent of Pettit Singleton.
 The purpose of this drawing shall be as a tender drawing in a single instance to be used to tender accurately the design and to be used as a guide for the works.
 This drawing shall be read in conjunction with the tender specifications.
 Do not scale this drawing. If in doubt, see below notes.

10-11 Navigation Business Village, Navigation Quay, Preston, PR2 2YF
 T: 01772 527272
 E: info@psa.co.uk

11th Floor, 111, The Quadrant, Colchester, Essex, CO1 1JL
 T: 0206 344444
 E: info@psa.co.uk



PRELIMINARY
 APPROVAL/COMMENT
 TENDER
 CONSTRUCTION
 Date: JUL 18 1:50 @ A1

DUNNINGWELL LTD
 DUNNINGWELL HOUSE
 Existing and Proposed
 Second Floor Plan (no alterations proposed)