


section B - B

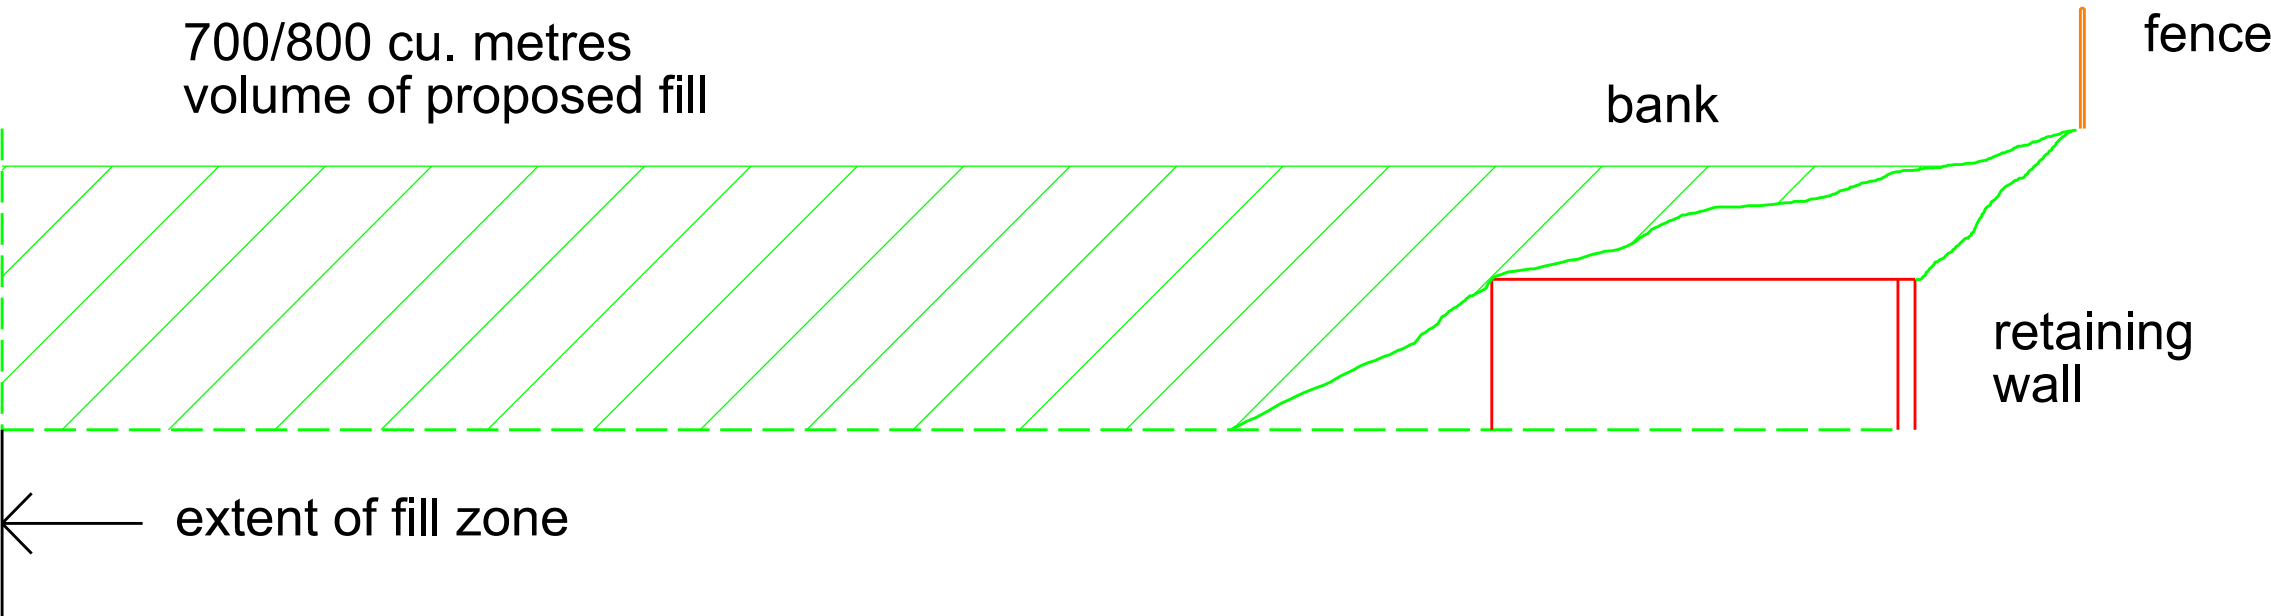

section A - A

SCALE

0

1m

2m

3m

4m

5m

10m

15m

20m

25m

30m

35m

This scheme is subject to town planning and all other necessary consents.

Rev 01 apr 2022 First issue

Dimensions, area and levels where given are only approximate and subject to site survey. All dimensions are to be checked on site. Any discrepancies or variations are to be reported to the client before work commences. Figured dimensions only are to be taken from this drawing.

This drawing is to be read in conjunction with all relevant consultants' and/or specialists drawings/documents and any discrepancies or variations are to be notified to the client before the affected work commences.

Client Mr. R. Mawson

Job Title Proposed glamping pods at Bailey Ground Hotel, Drigg Road, Seascale

Drawing Title Sections A - A & B - B

Scale: 1:100 @ A3/1:50 @ A1

Date: apr 2022 Drawn:

Job No: 349 Drwg No: 03001 Rev: 01

Richard J Lindsay

Home Dale

Low Scales

Wigton

CA7 3NE

email: calvadesign46@gmail.com

Mob : 07921 949618