


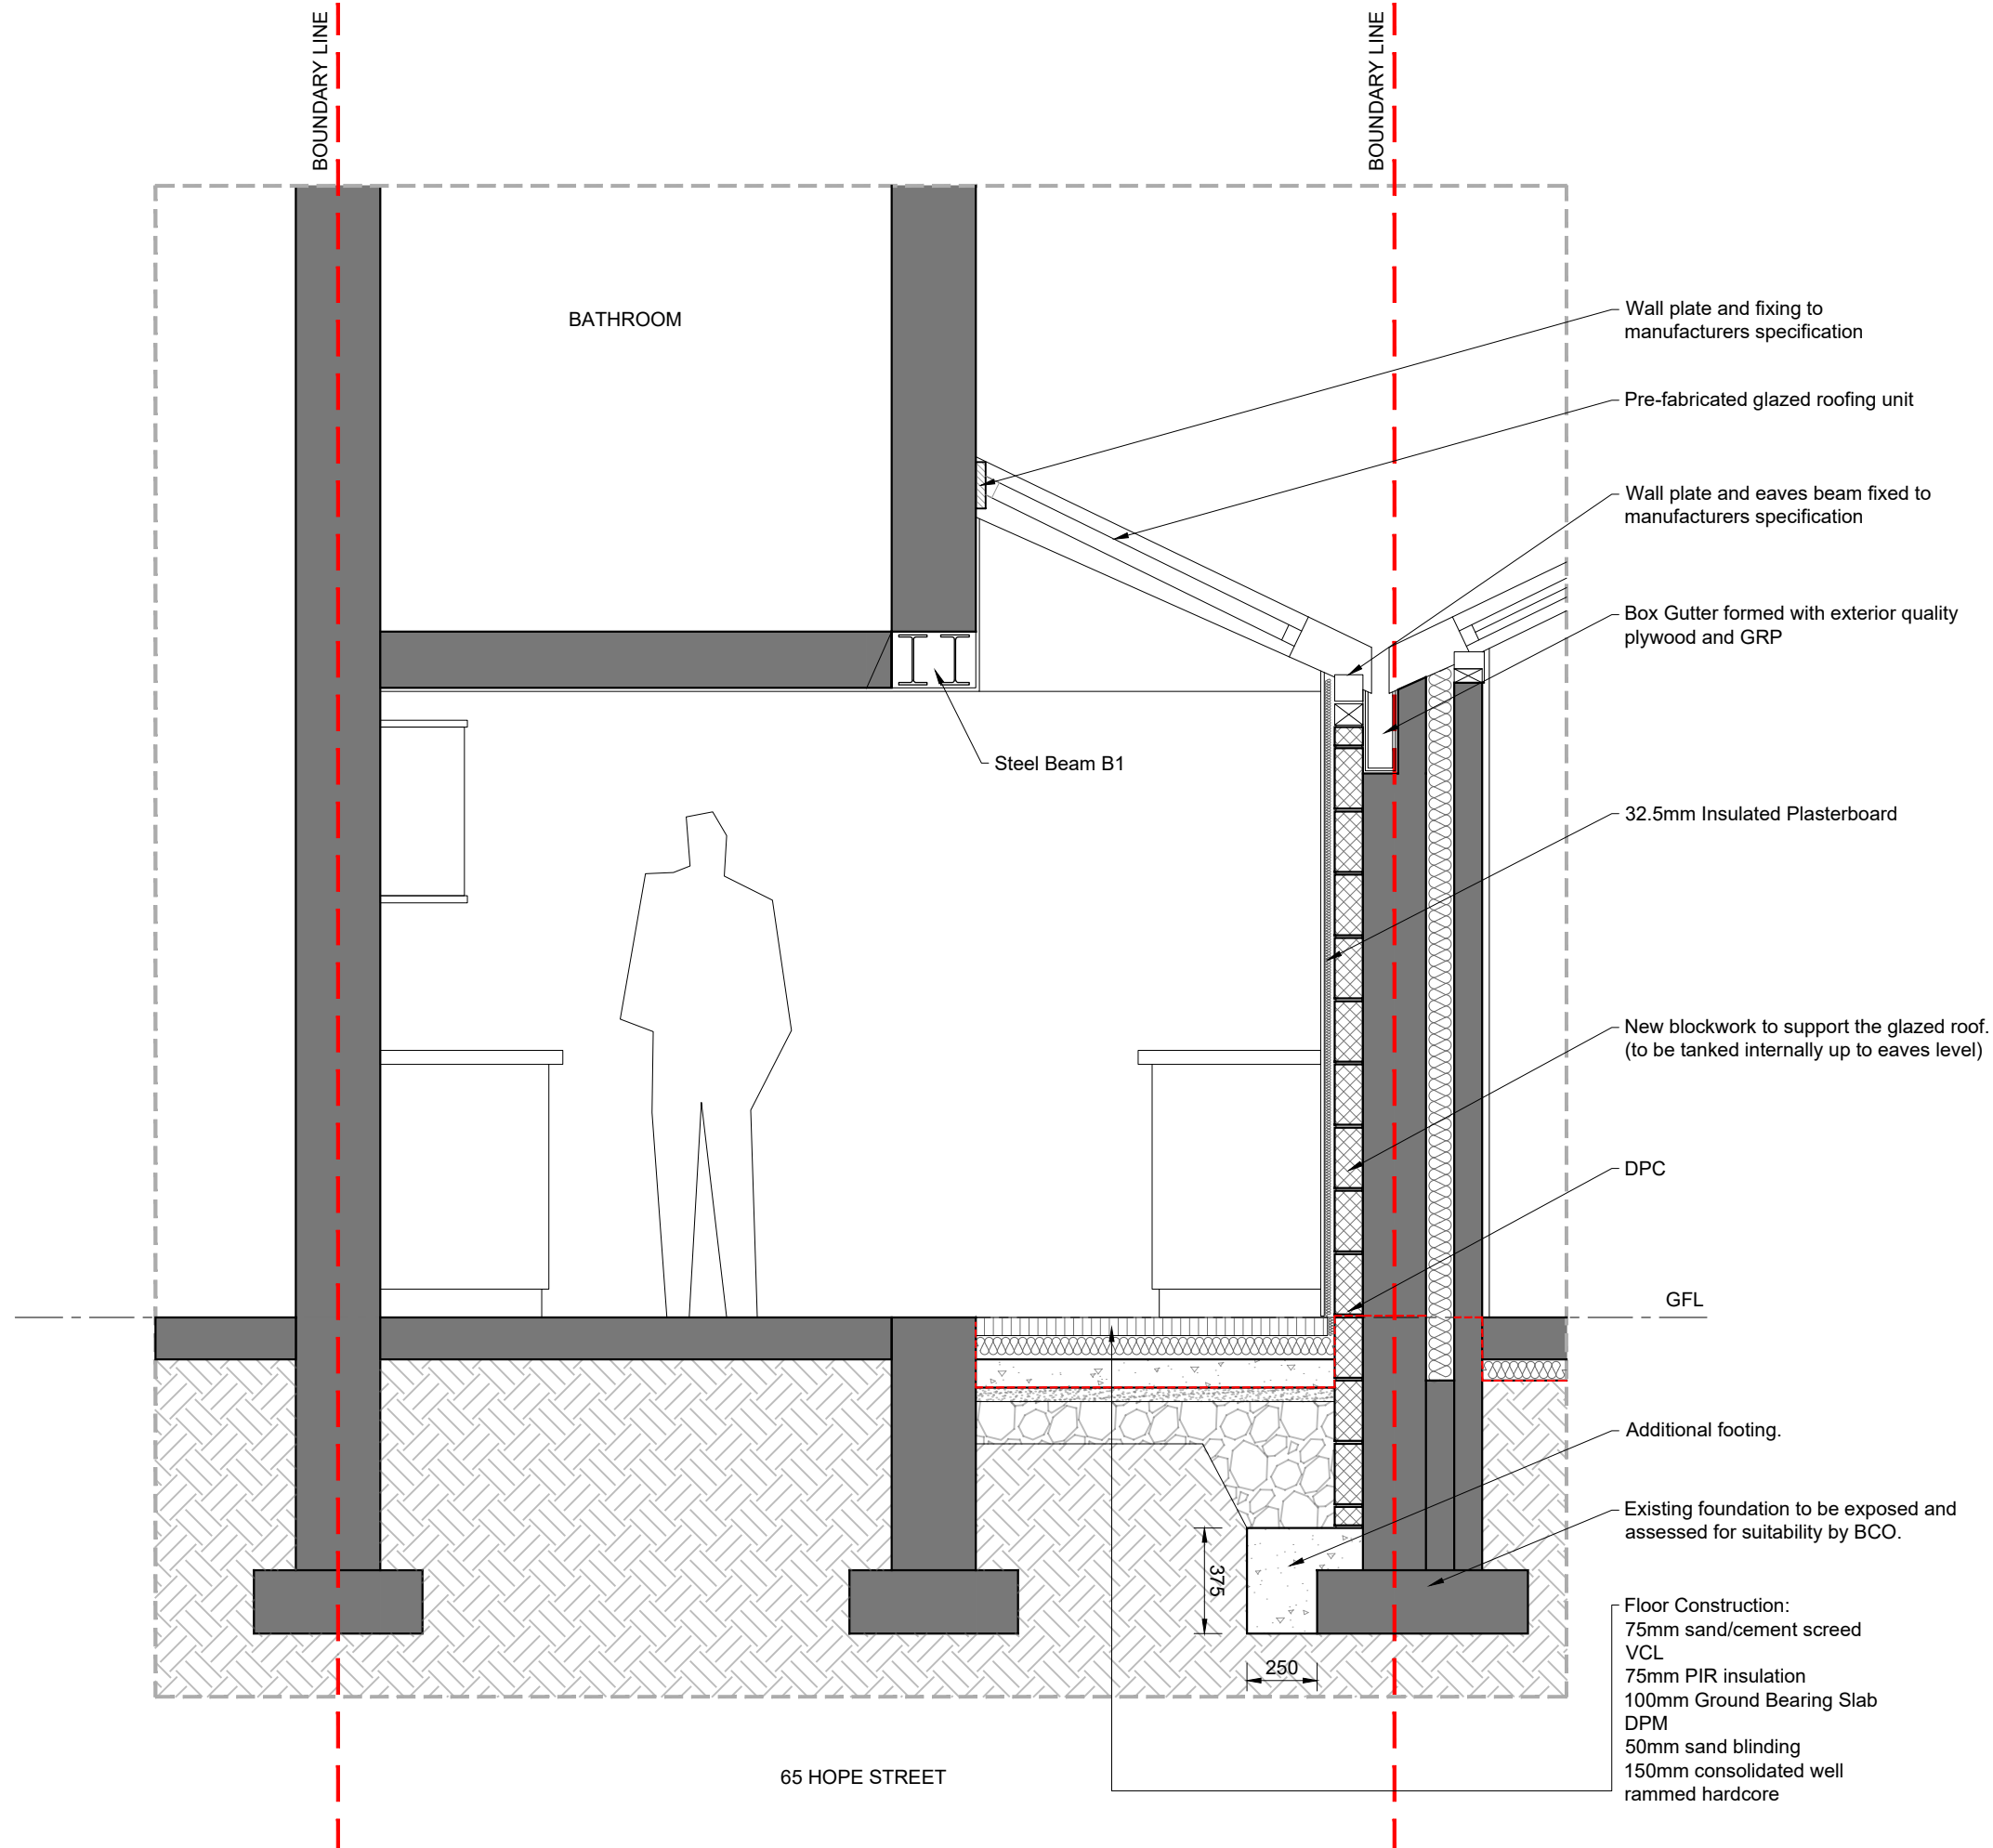




1 : 25

LEGEND

-  EXISTING STRUCTURE
-  BRICKWORK
-  BLOCKWORK



A	19/08/21	PRELIMINARY ISSUE	TV
Rev.	Date.	Notes.	Init.

Notes.
 This drawing is protected by copyright and must not be copied or reproduced without the written consent of M&P Gadsden Consulting Engineers Ltd. No dimensions are to be scaled from this drawing. All dimensions and sizes to be checked on site. ©

Client: As if by Magic Ltd


Project: **Architectural Works**
 @63/65 Hope Street
 Millom
 Cumbria
 LA18 4JW

Drawing Title:
SECTION B

Status:
BUILDING REGULATIONS

Date.	19/08/21	Drawn.	TV	Scale.	1:25 @A3
Drawing No.	21235-BR-302			Revision.	A

M & P Gadsden
 Consulting Engineers Ltd

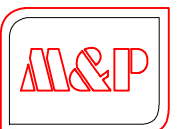

Unit 20
 Meetings Industrial Estate
 Park Road
 Barrow-in-Furness
 Cumbria
 LA14 4TL

Tel: 01229 813333

Web: www.mpg-consulting.co.uk
 E-mail: mpg@mpg-consulting.co.uk