



MOLD ARCHITECTURAL DESIGN
RESEARCH LAB.

Newcastle Brunch:
37 Side, 2nd Floor,
Newcastle Upon Tyne, NE13JE

Liverpool Brunch:
33 Princess Avenue, 3rd Floor,
Liverpool, L82UP

T. : +4407864642142
E. : info@moldconsultacy.co.uk
W. : www.moldconsultacny.co.uk


CLIENT
-

PROJECT
28 DUKE STREET, CA28 7EU
WHITEHAVEN, CUMBRIA UK

DRAWN BY
M.BURAK TOSUN
DILARA EFE

DATE
14/11/2022

NOTES

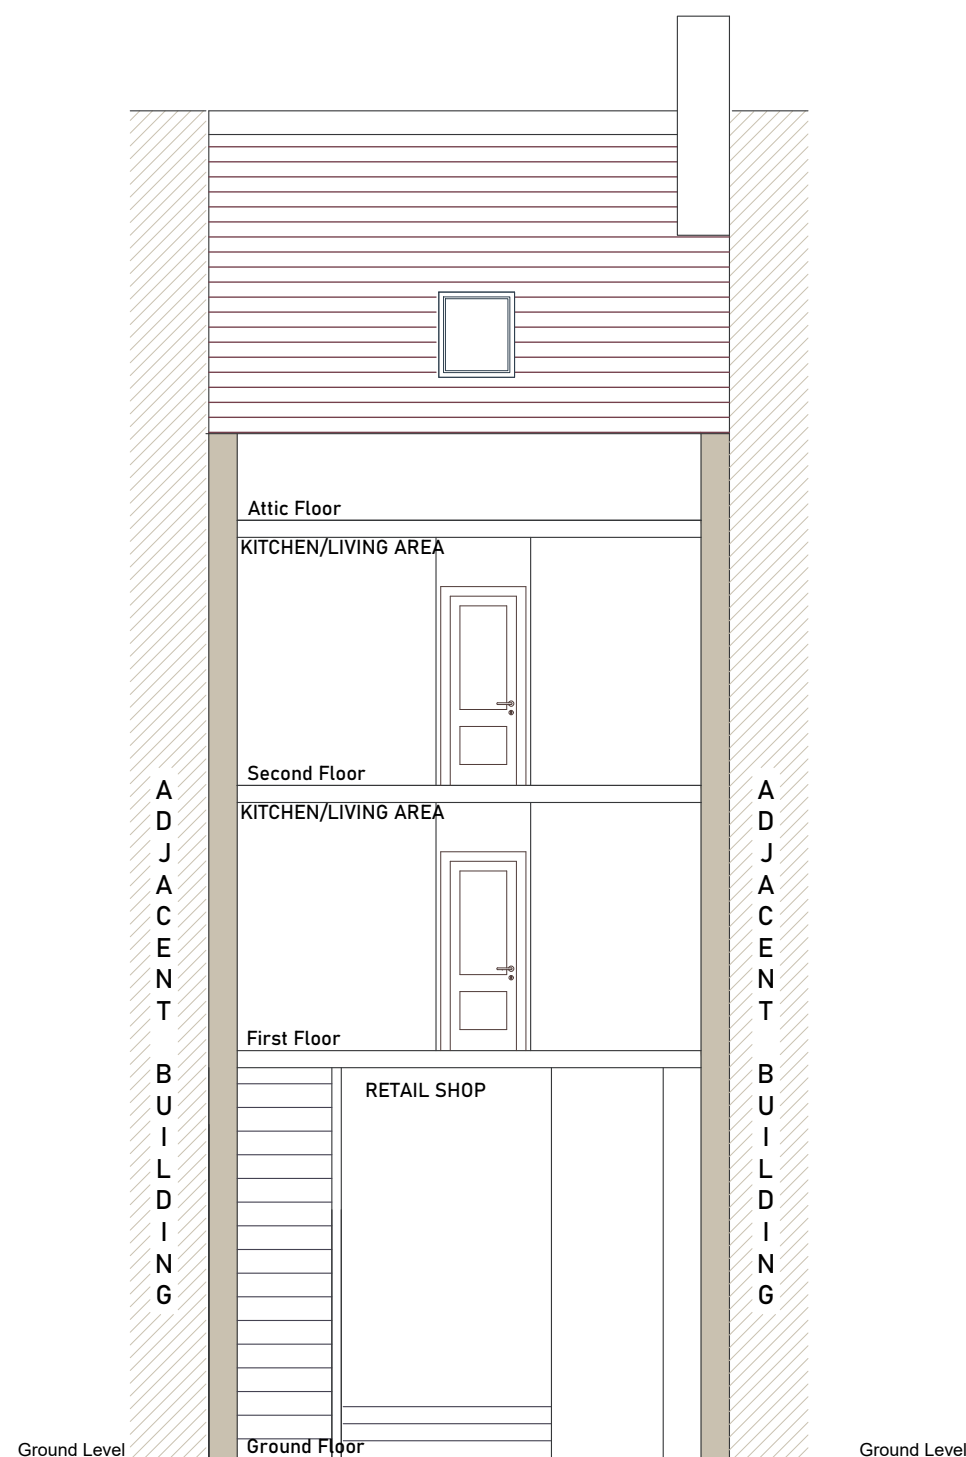

PROPOSED SECTION B-B
/scale 1:100/

A2.1