


FINISHING MATERIALS (PHOTO SAMPLES):

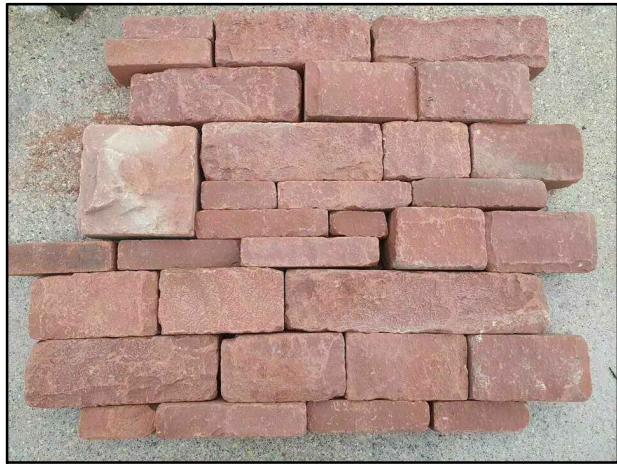


100mm Facing Sandstone



Sandstone Paving



Sandstone Capping Stone

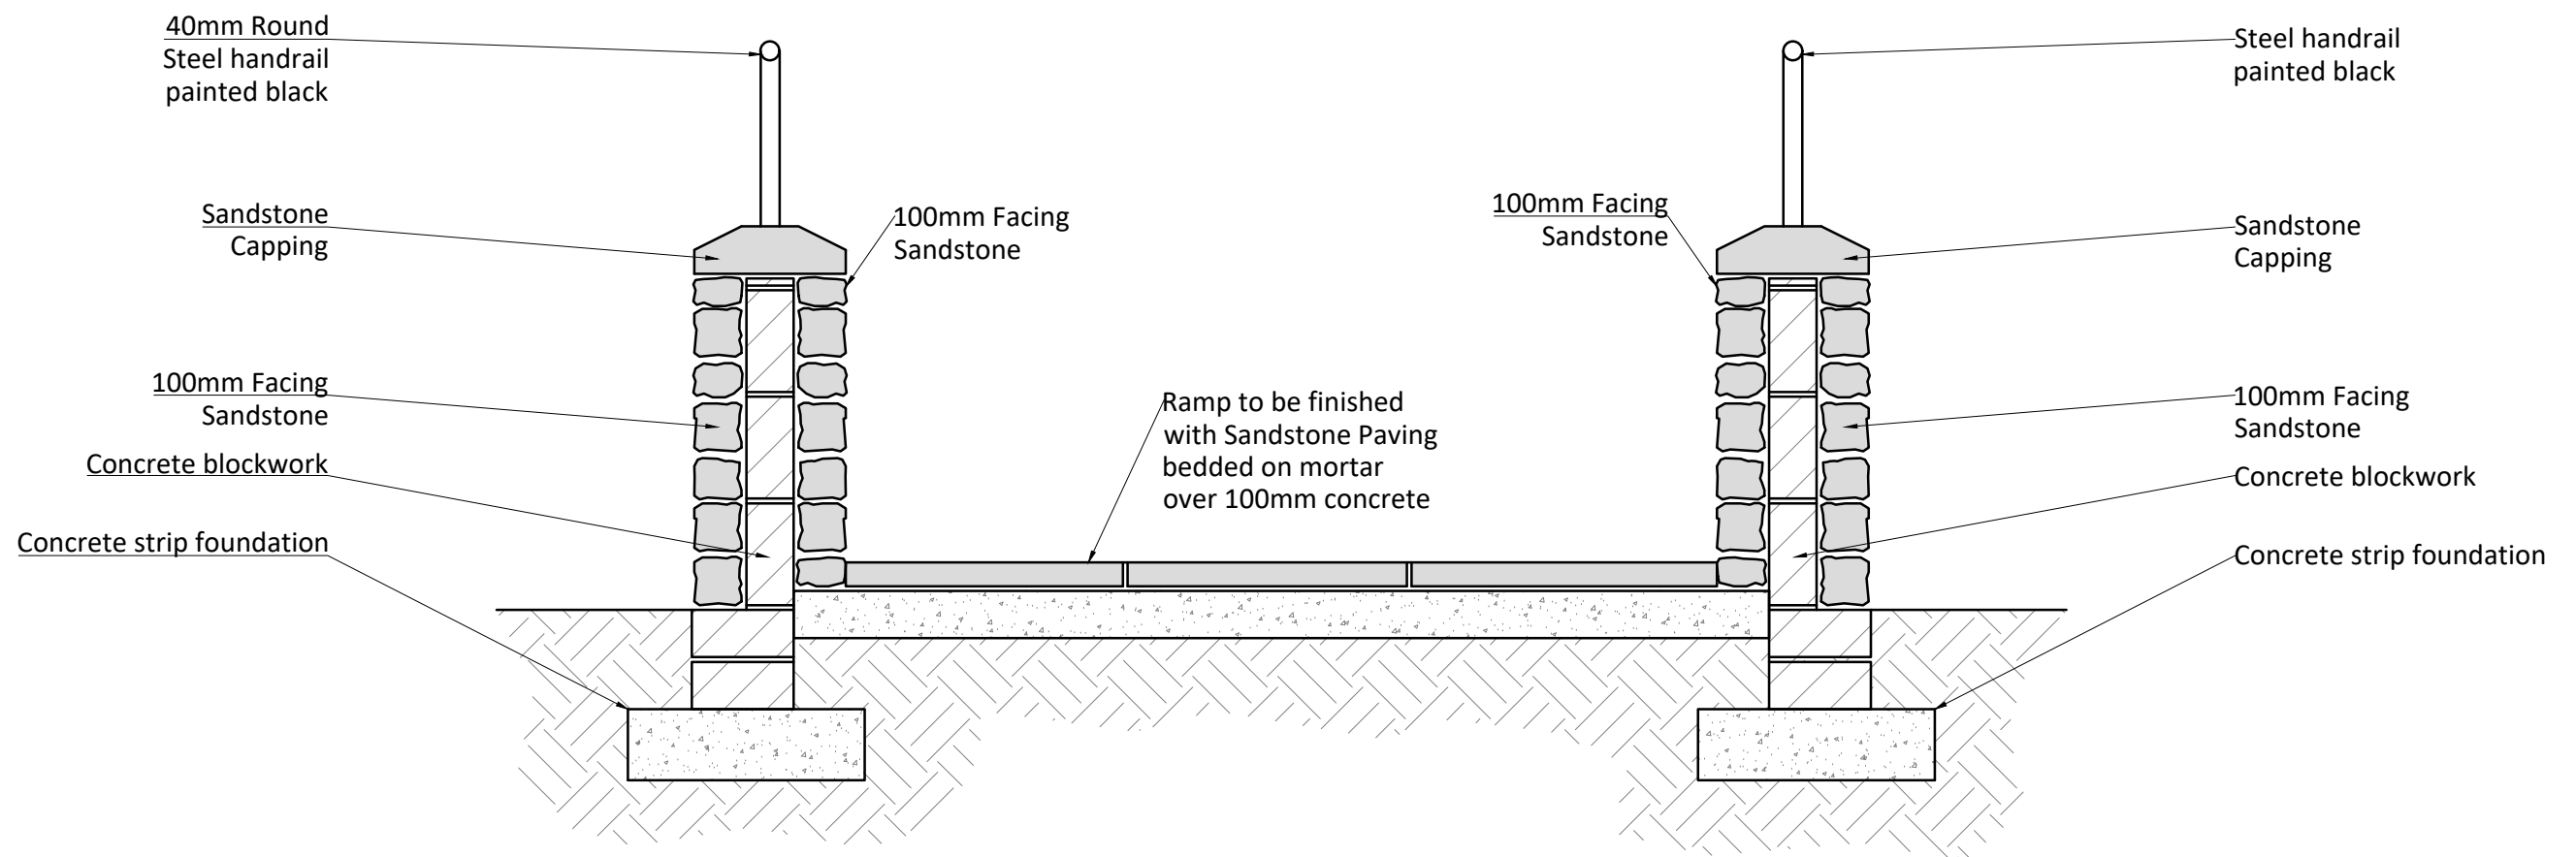

	NR Design Services Ltd 30 Salterbeck Terrace, Workington, Cumbria, CA145HP Email: nathan-routledge@live.com Tel: 01946 831280 Mob: 07568 179916 Notes:		CLIENT: Hui Wang	
			SITE: St Johns Church Cleator Moor Cumbria CA25 5BY	
			TITLE: Section Through Ramp (1of3)	
	SCALE AT A3: NTS	DATE: 11/12/21	DRAWN: NR	
PROJECT NO: 0821-003	DRAWING NO: 013	REVISION: A		