


NOTES AND AMENDMENTS


This drawing is copyright ©. Figured dimensions are to be followed in preference to scaled dimensions and particulars are to be taken from the actual work where possible. Any discrepancy must be reported to the architect immediately and before proceeding.

REVISIONS

Rev	Description	Drawn	Date
D	Alpha Design Revision To REMOVE Plot 3 SECTION.		15/03/24

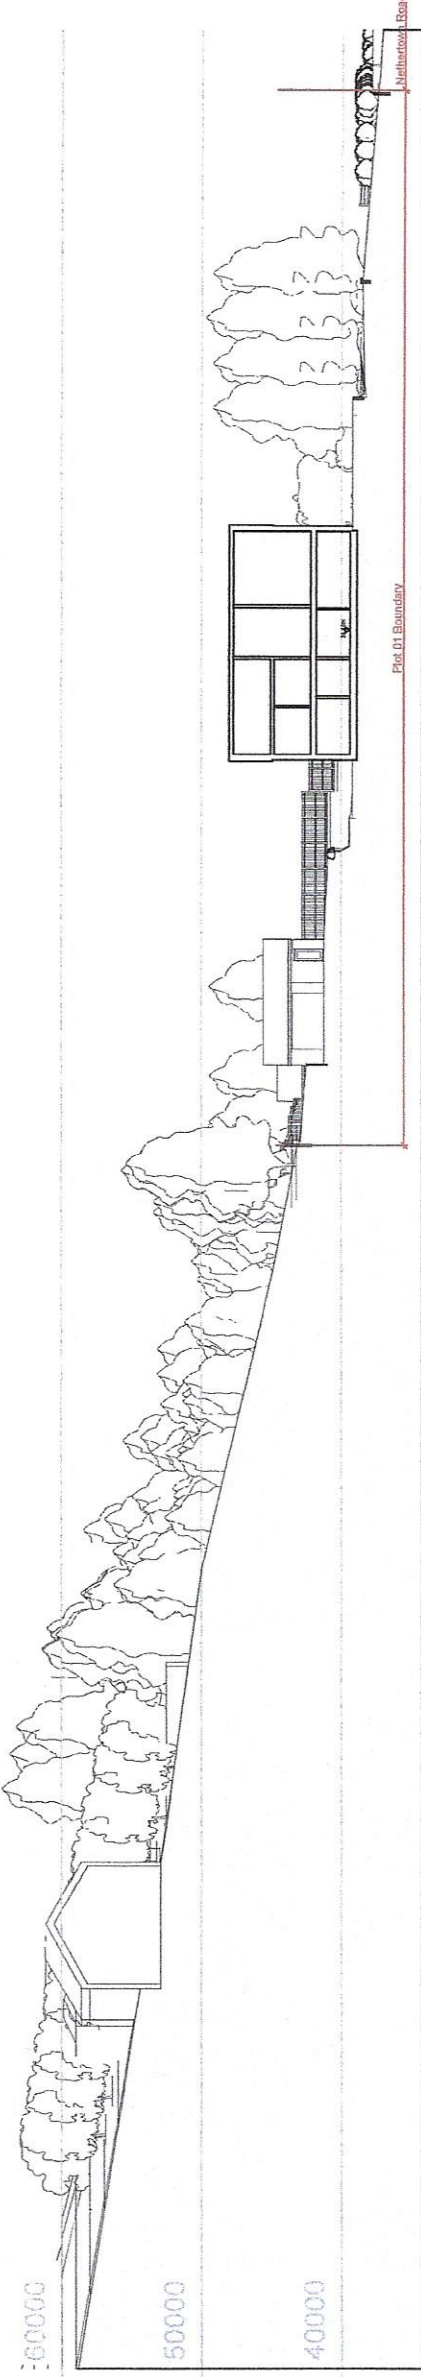

1 Section through Plot 1
1:500

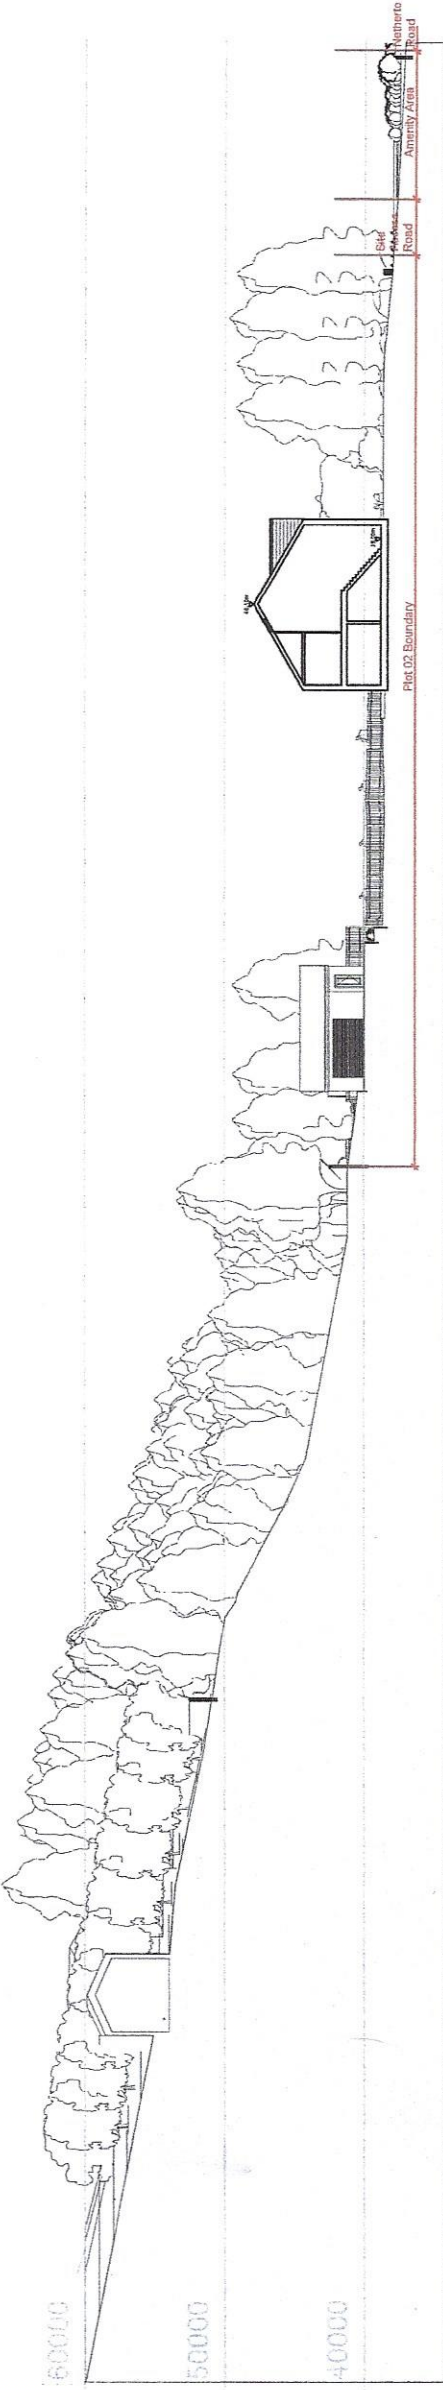

2 Section through Plot 2
1:500

ASHWOOD
 DESIGN ASSOCIATES LTD
 Solway House Business Centre,
 Parkhouse Road,
 Carlisle
 CA6 4BY
 01228 510516
 admin@ashwooddesign.co.uk
 www.ashwooddesign.co.uk

Planning

Graeme Morgan

Nethertown Road, St. Bees

REFER TO ALPHA DESIGN DRAWING NO:
 21/11/013-05 FOR SECTION THROUGH
 PLOT 3.

Section Through Site

As Indicated	A3	CG	01-22
1999	036		D