


SECTION A-A


**KEY**

EX GR LEVEL —

PROPOSED GR LEVEL —

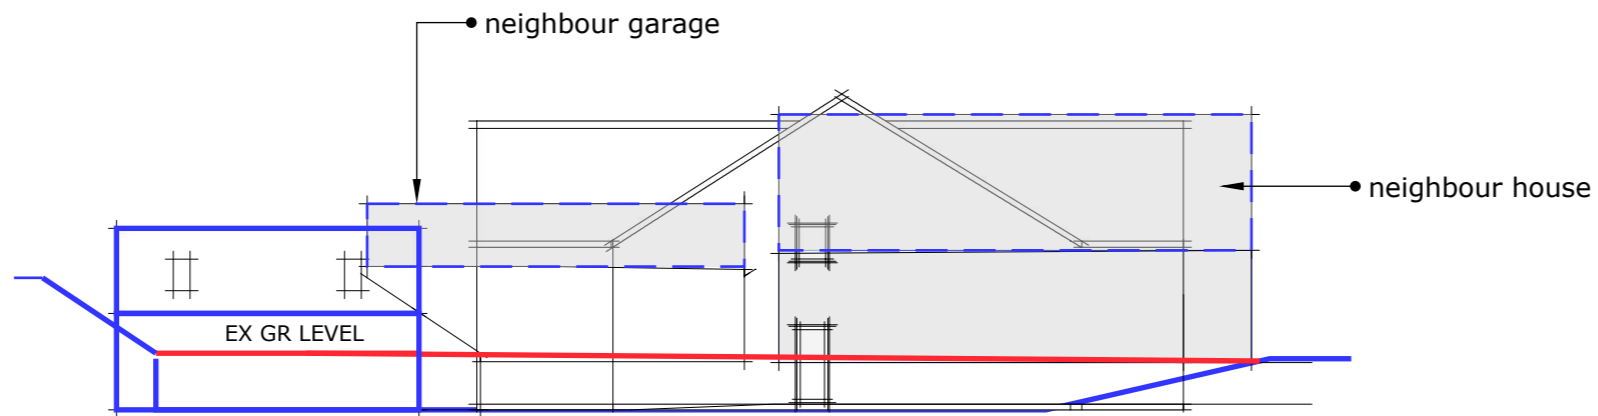

SECTION B-B

 <small>designallison@yahoo.co.uk Tel: 07389816997</small>	<b>SECTIONS</b>	Project Proposed dwelling, Land opposite Scurgill Terrace	Client <b>Walker</b> Status pl	Date <b>Mar 21</b>	Scale <b>1:200</b>
				Drawn By <b>MWA</b>	Dwg No. <b>17</b>