


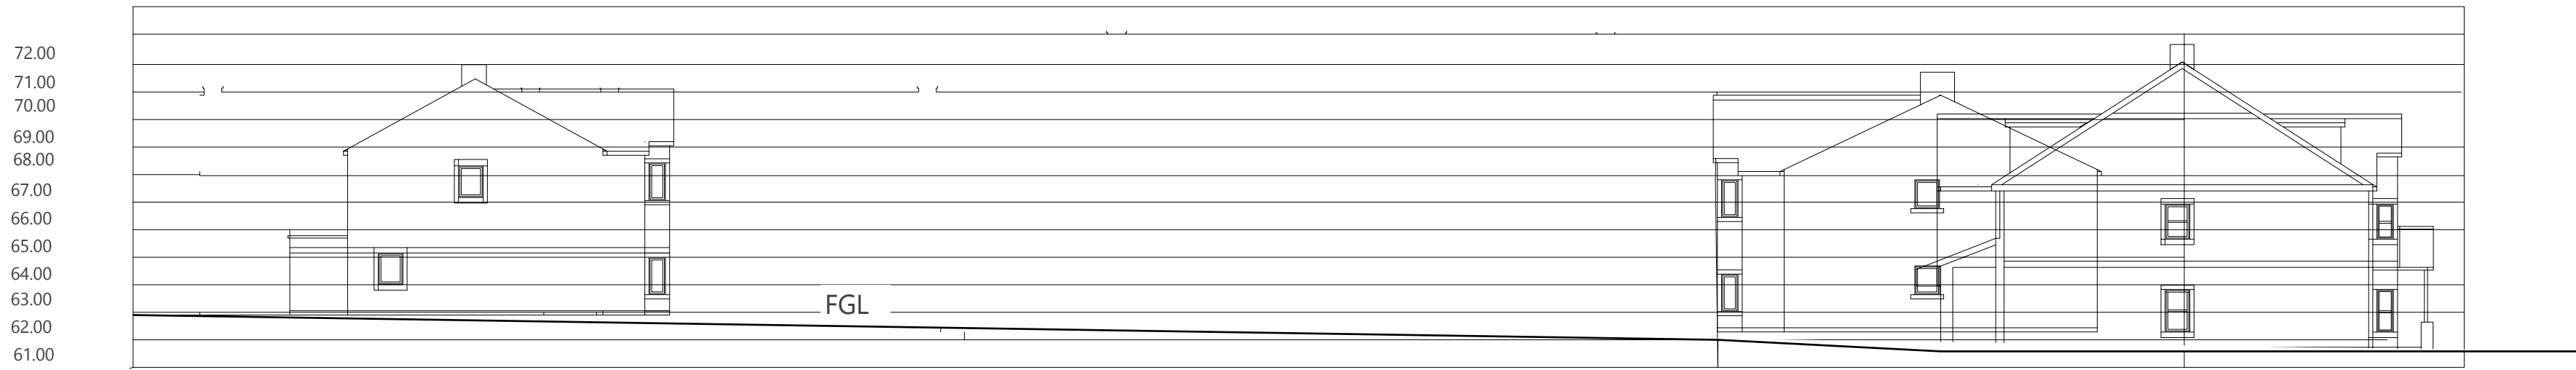

Cross Section



Longitudinal Section

Project

**Residential Development
The Flosh, Cleator**

Dwg No.	NGP01-505	Date	NOV 2025
Scale	1:200@A1	Rev	A

DWG Title

Existing Plan

NGP HOMES
Live in Style