
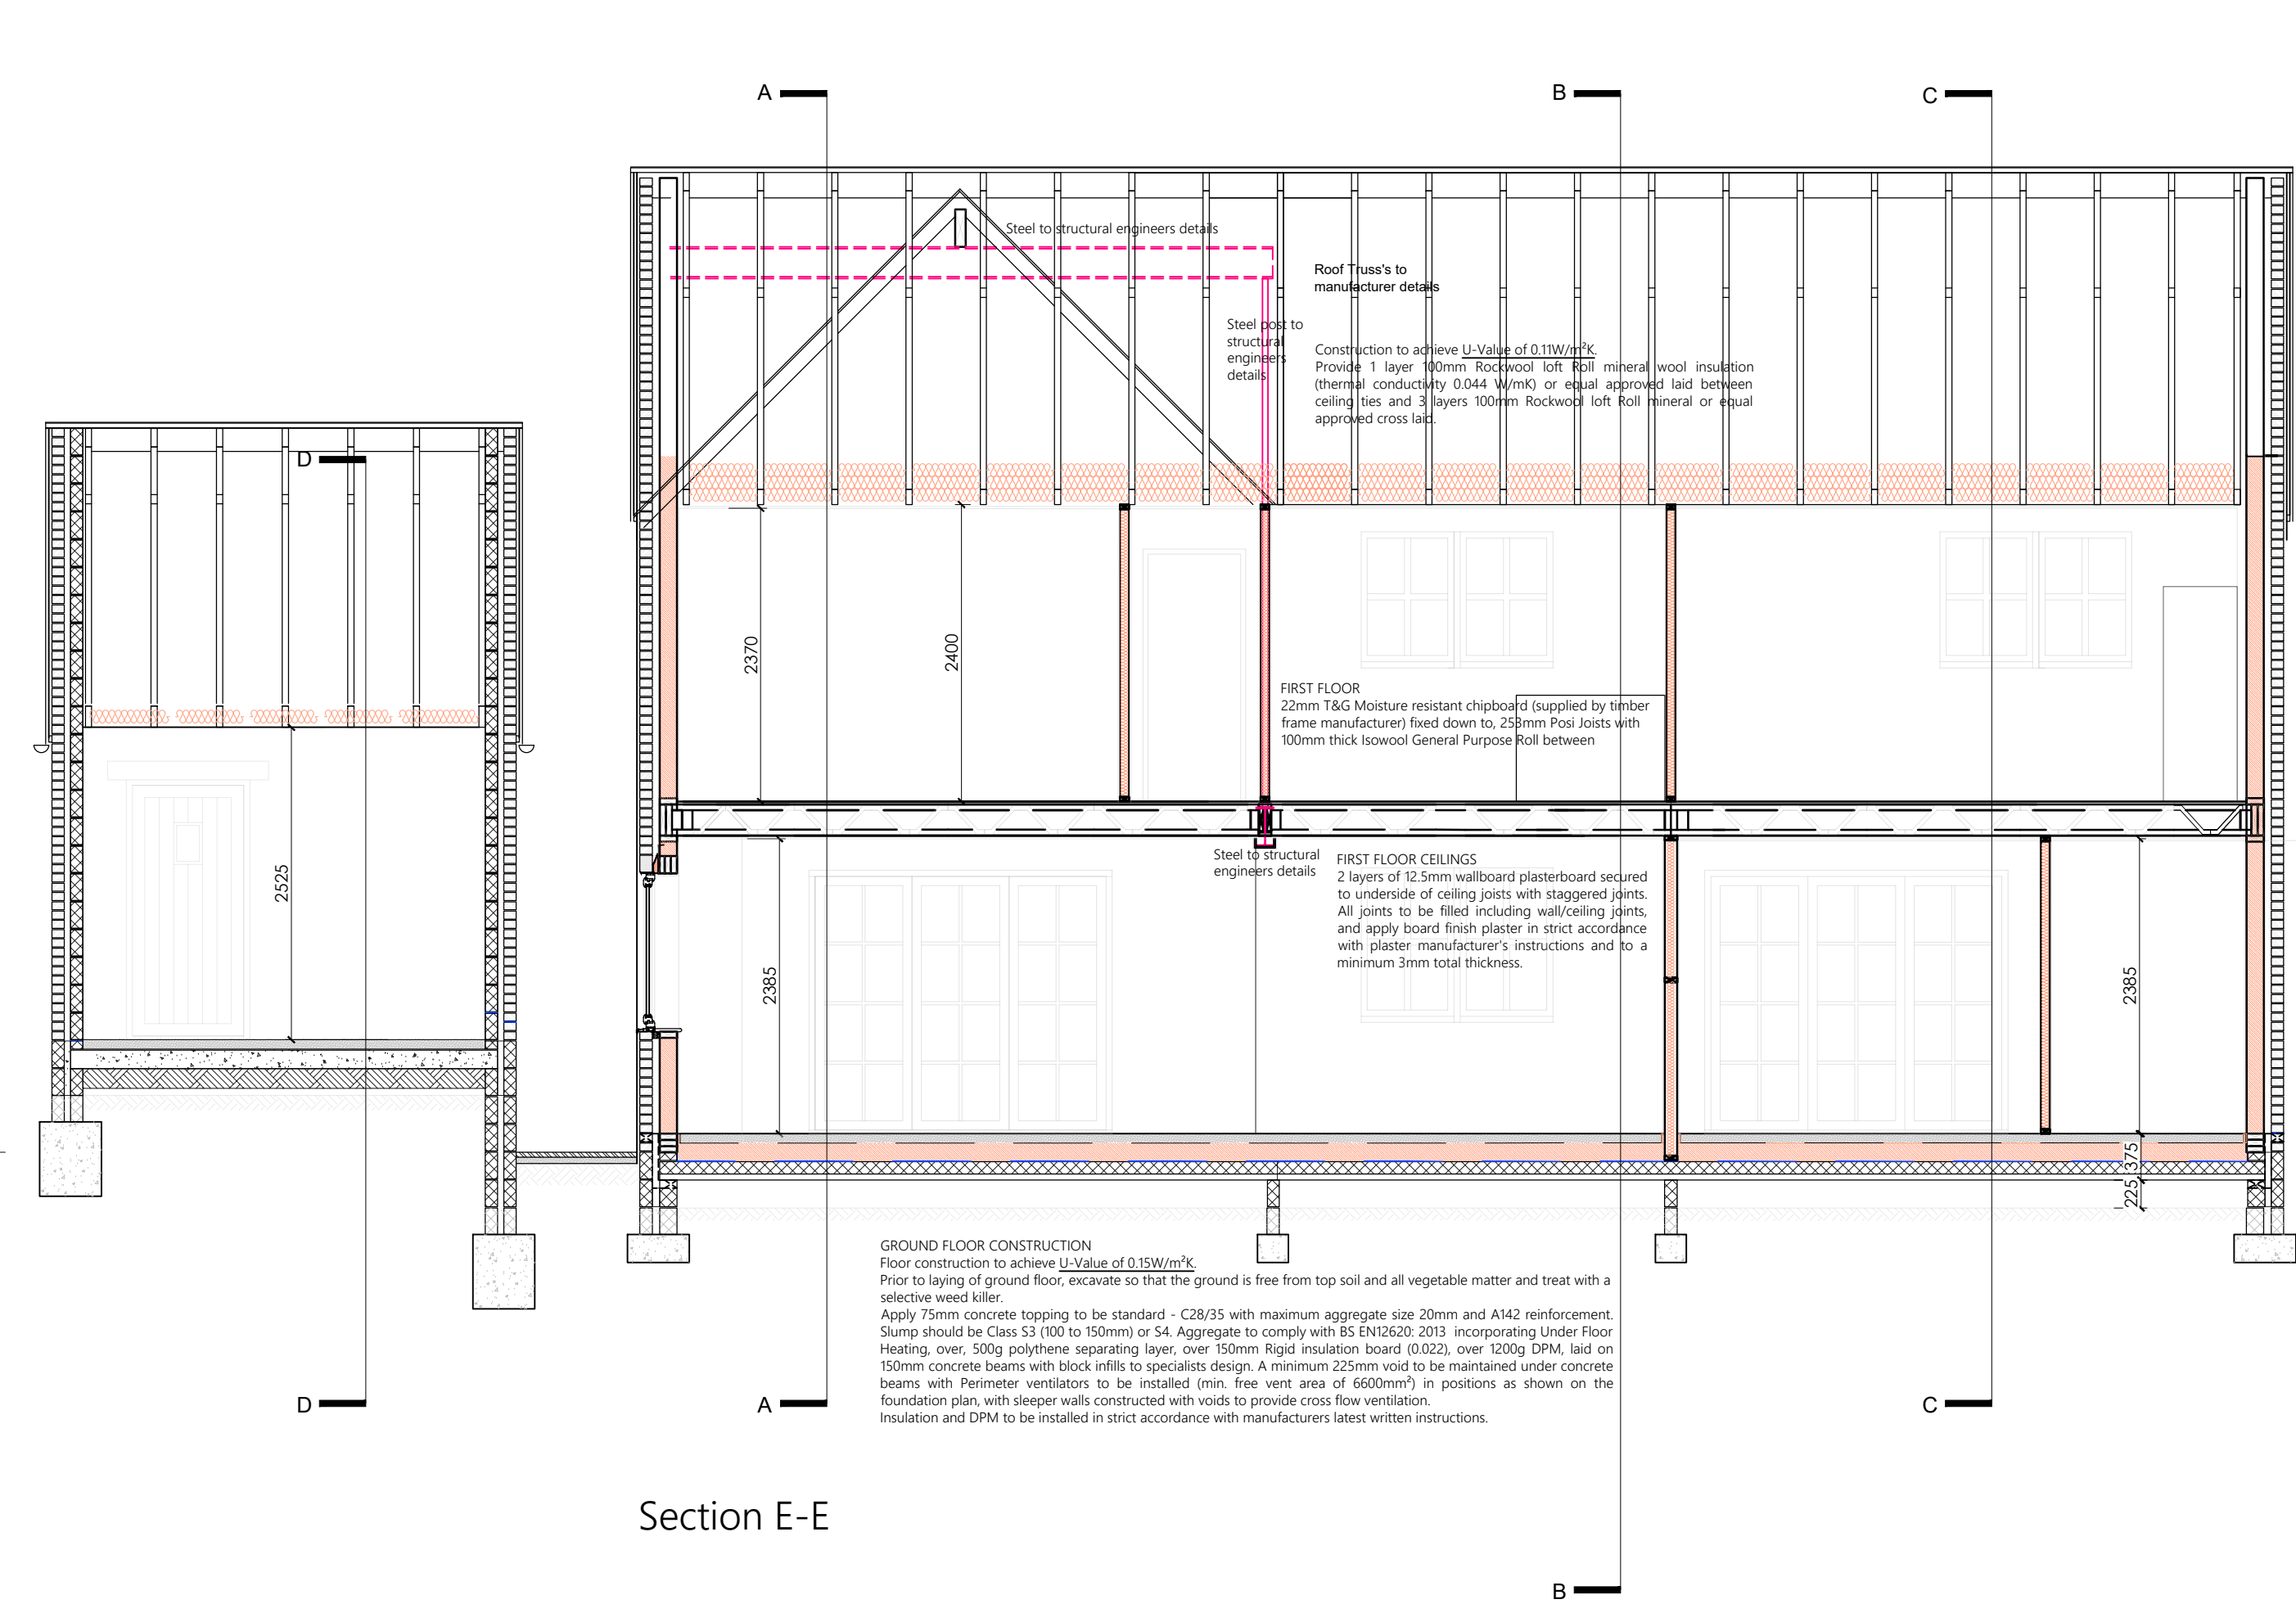
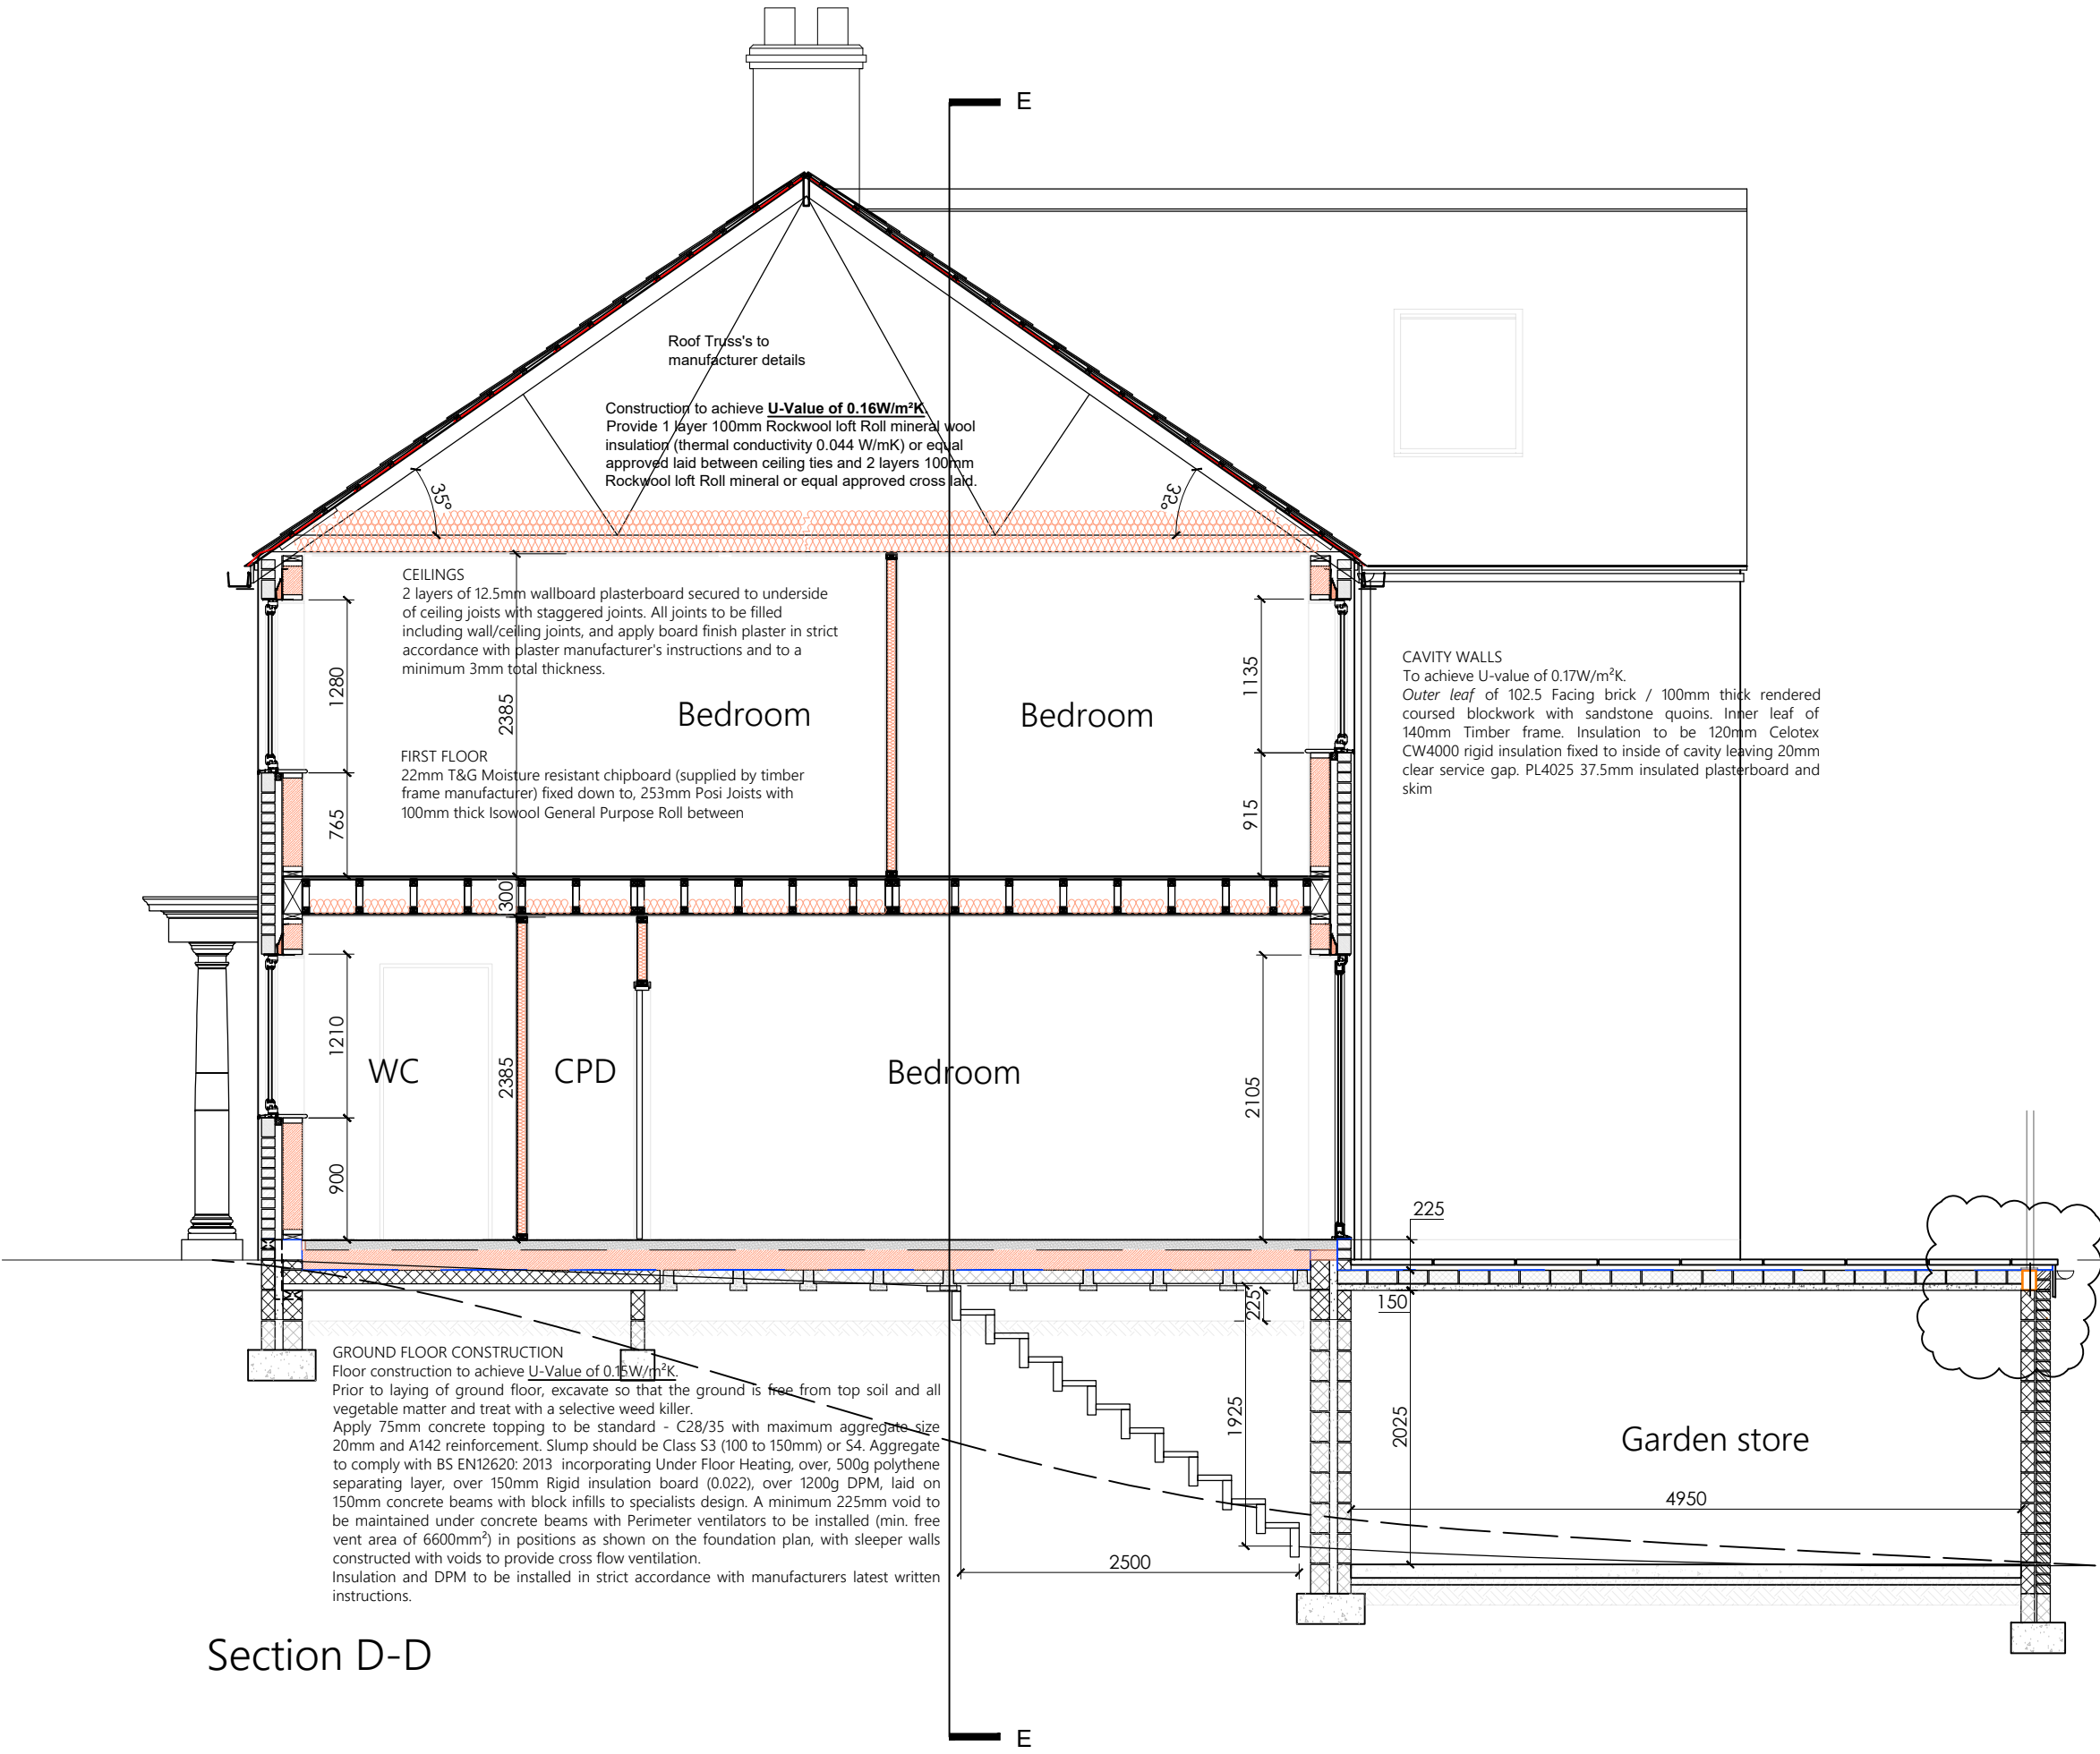
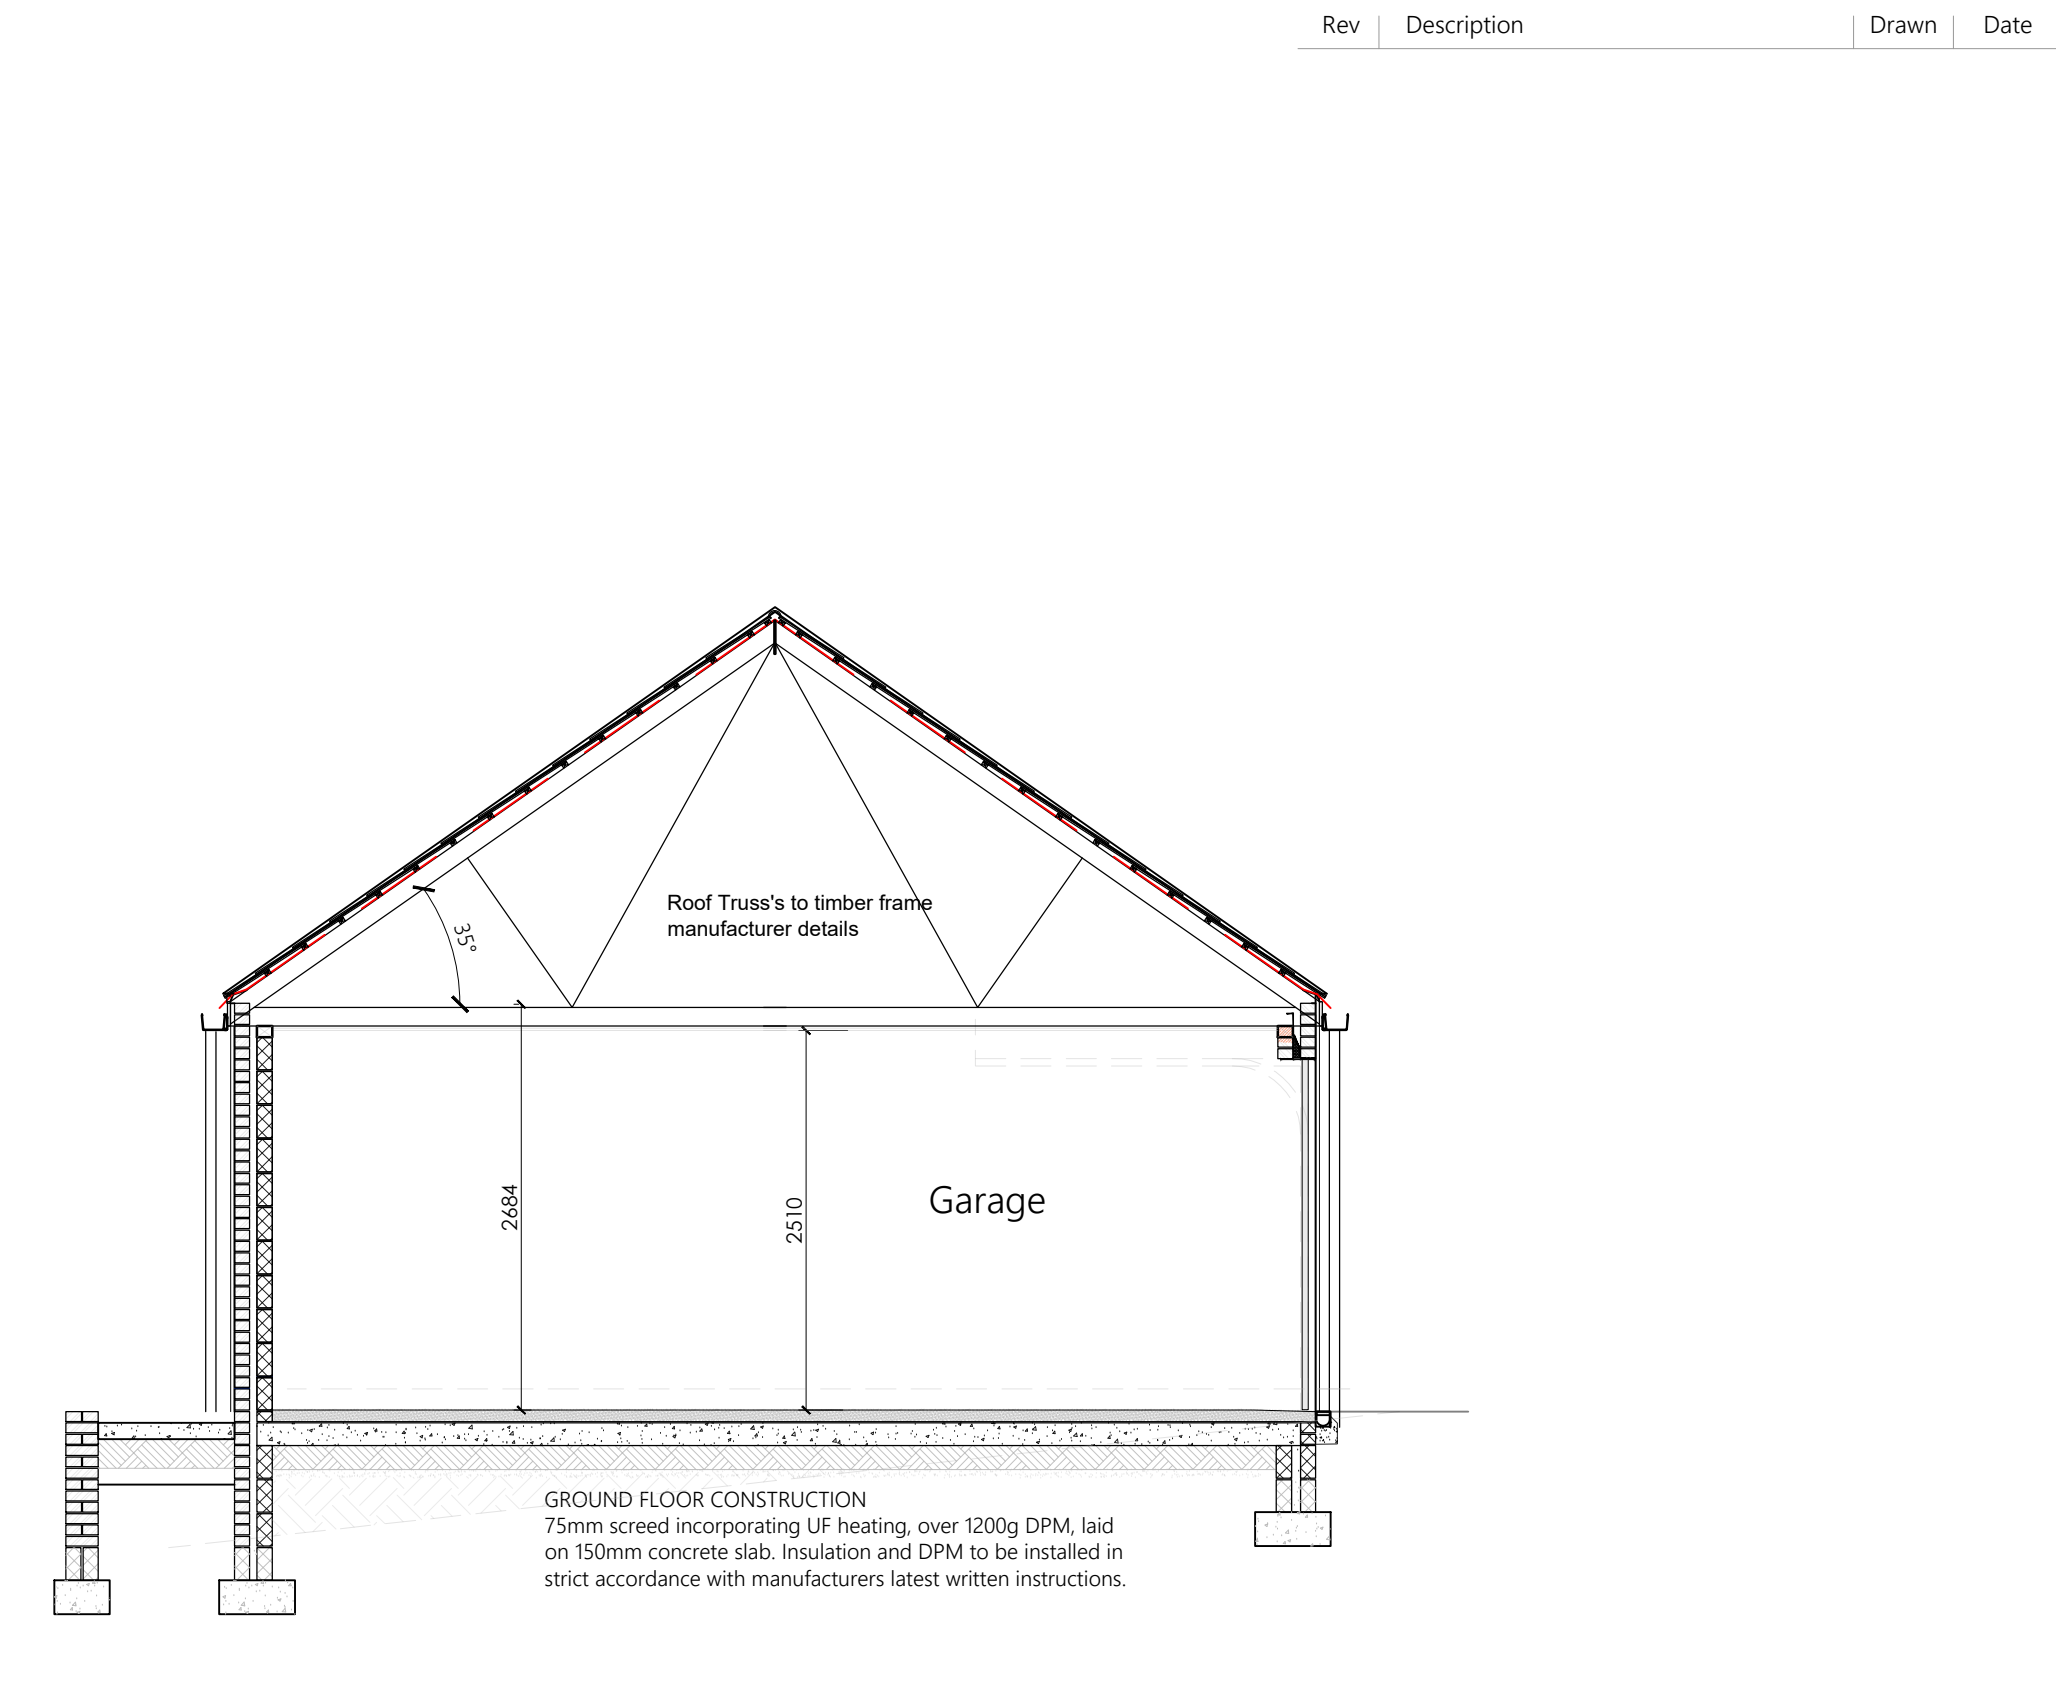
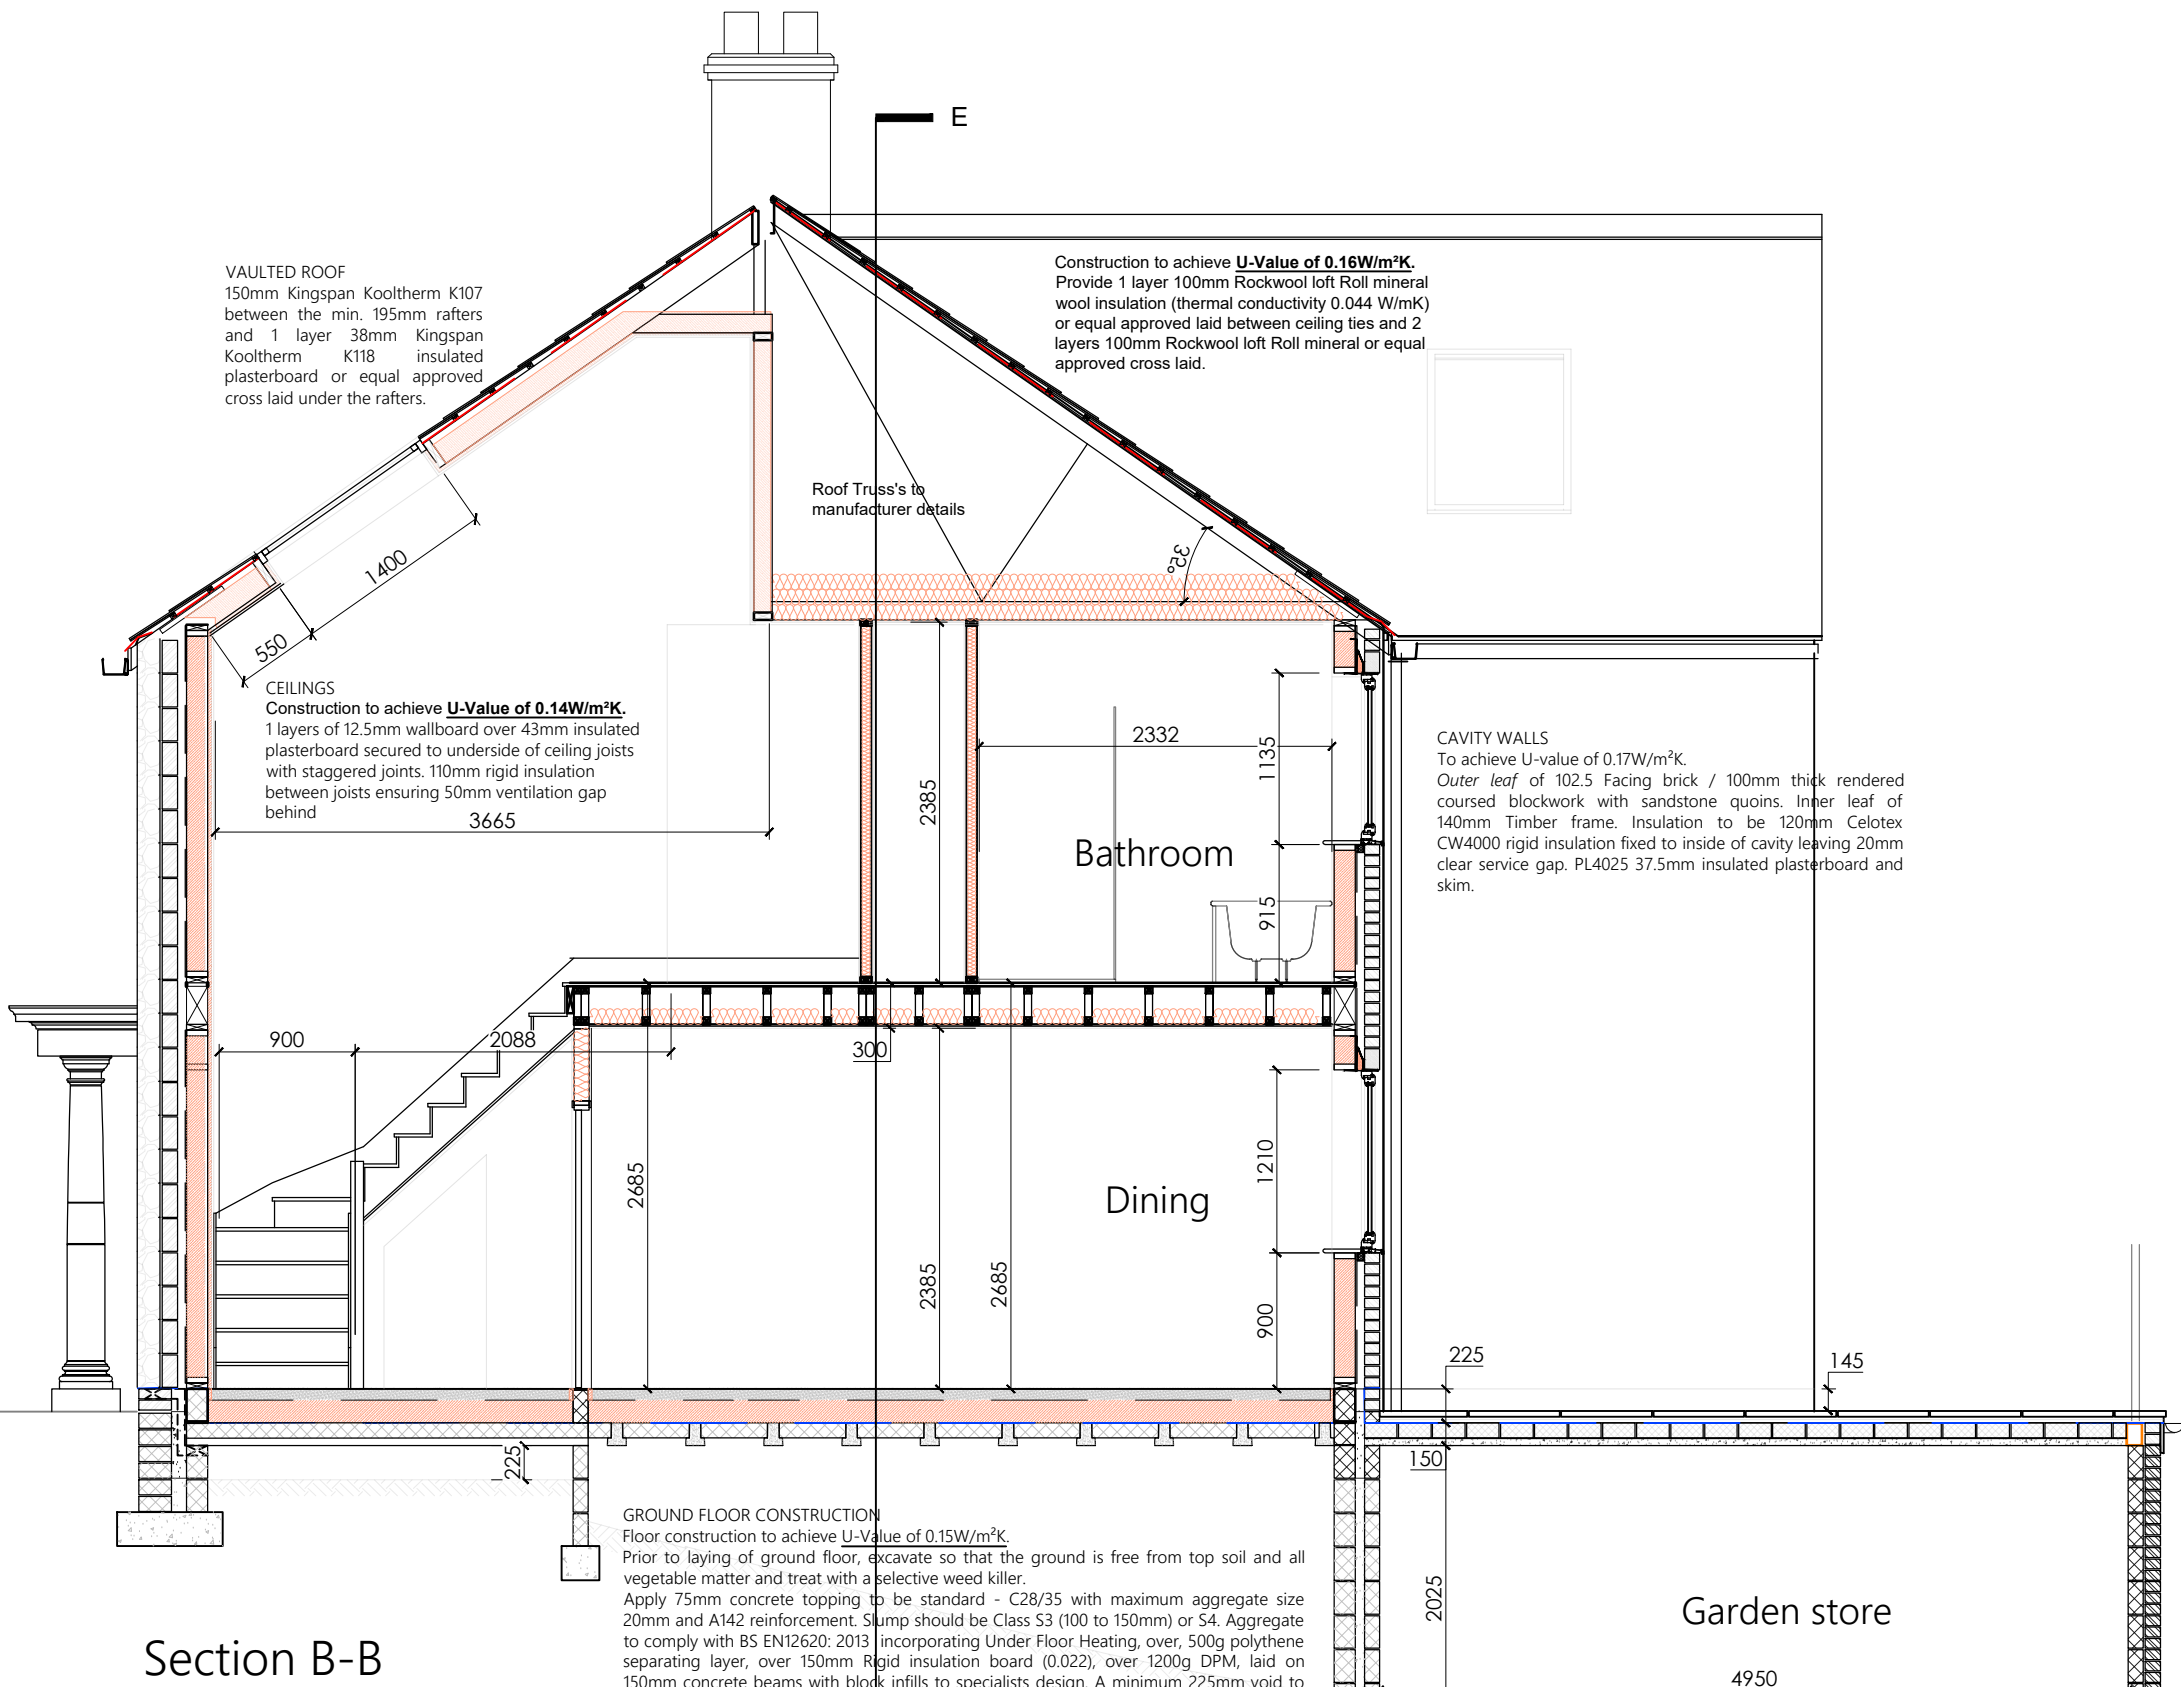


NOTES AND AMENDMENTS

This drawing is copyright ©. Figured dimensions are to be followed in preference to scaled dimensions and particulars are to be taken from the actual work where possible. Any discrepancy must be reported to the architect immediately and before proceeding.

REVISIONS

Rev	Description	Drawn	Date
-----	-------------	-------	------

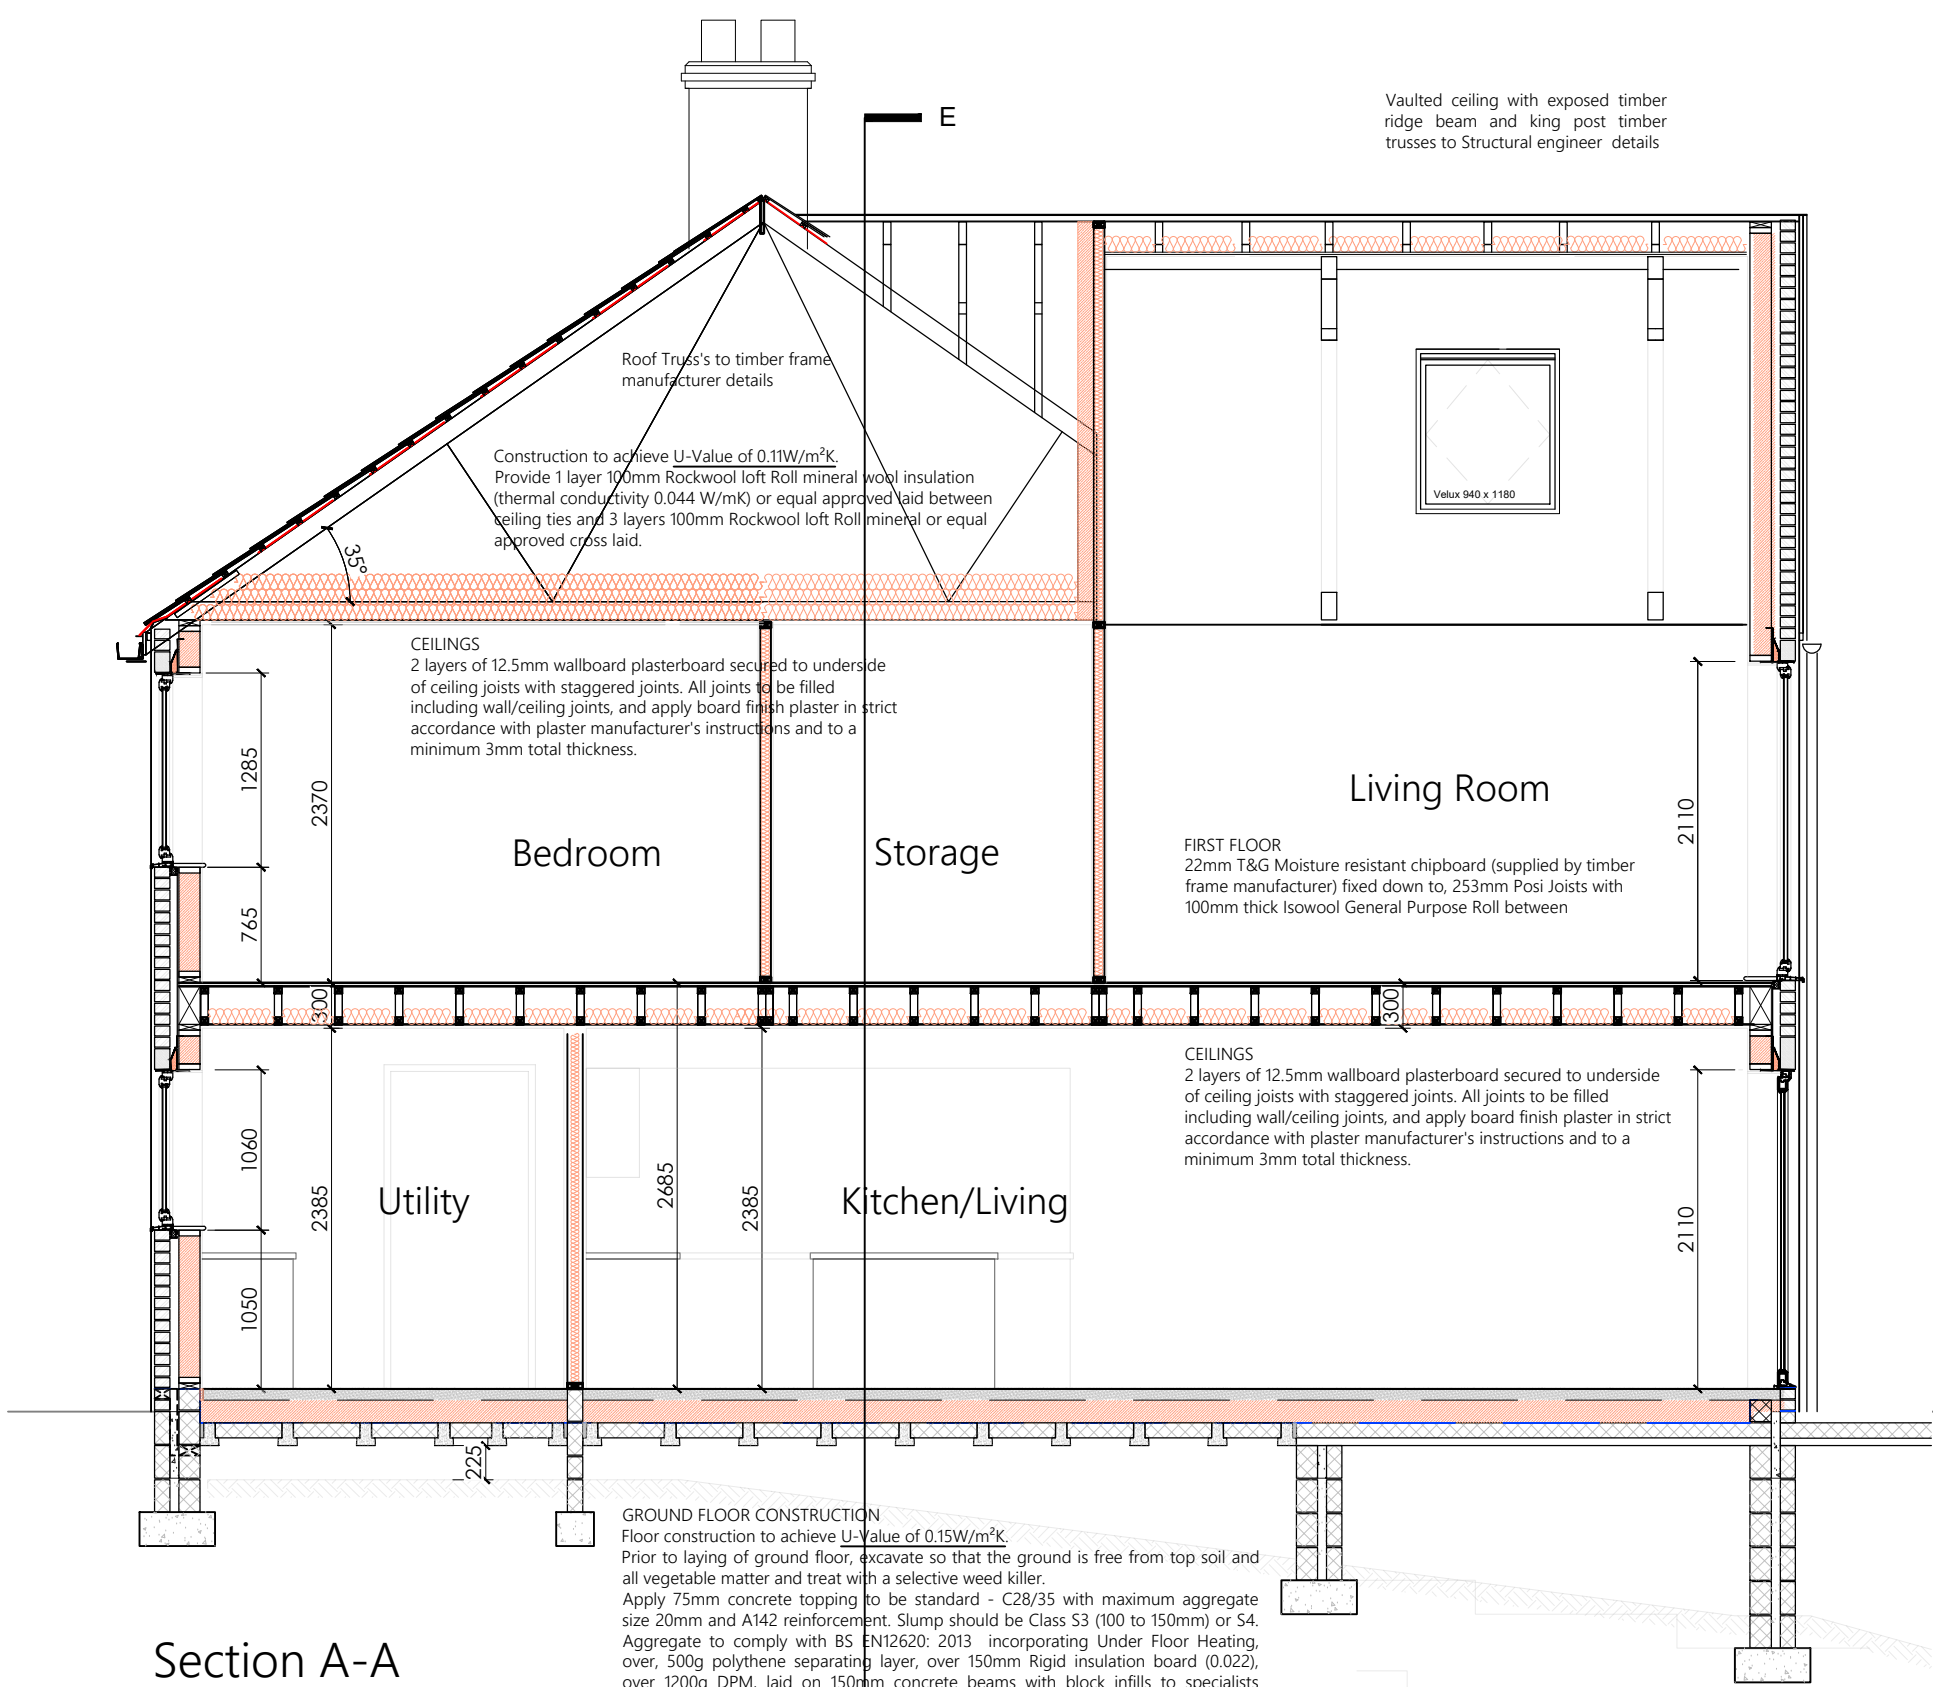

ASHWOOD
DESIGN ASSOCIATES LTD

Unit Gb, Clifford Court,
Cooperway,
Carlisle
CA3 0JG

t 01228 510616
e admin@ashwooddesign.co.uk
w www.ashwooddesign.co.uk

Purpose:

Proposed

Client:

Mr & Mrs Scaife

Project:

St Bees Plot 3

Title:

Sections As Proposed

Scale: 1/50
Sheet Size: A1
Drawn: AJB
Date: 6/23

Project No: 2221
Drawing No: 101
Revision: A