




- Red lines show approximately existing levels
- Blue lines shown current levels on site
- Top section shows comparison of ground levels
- bottom section shows how proposed building would look cut into the bank rather than built up.

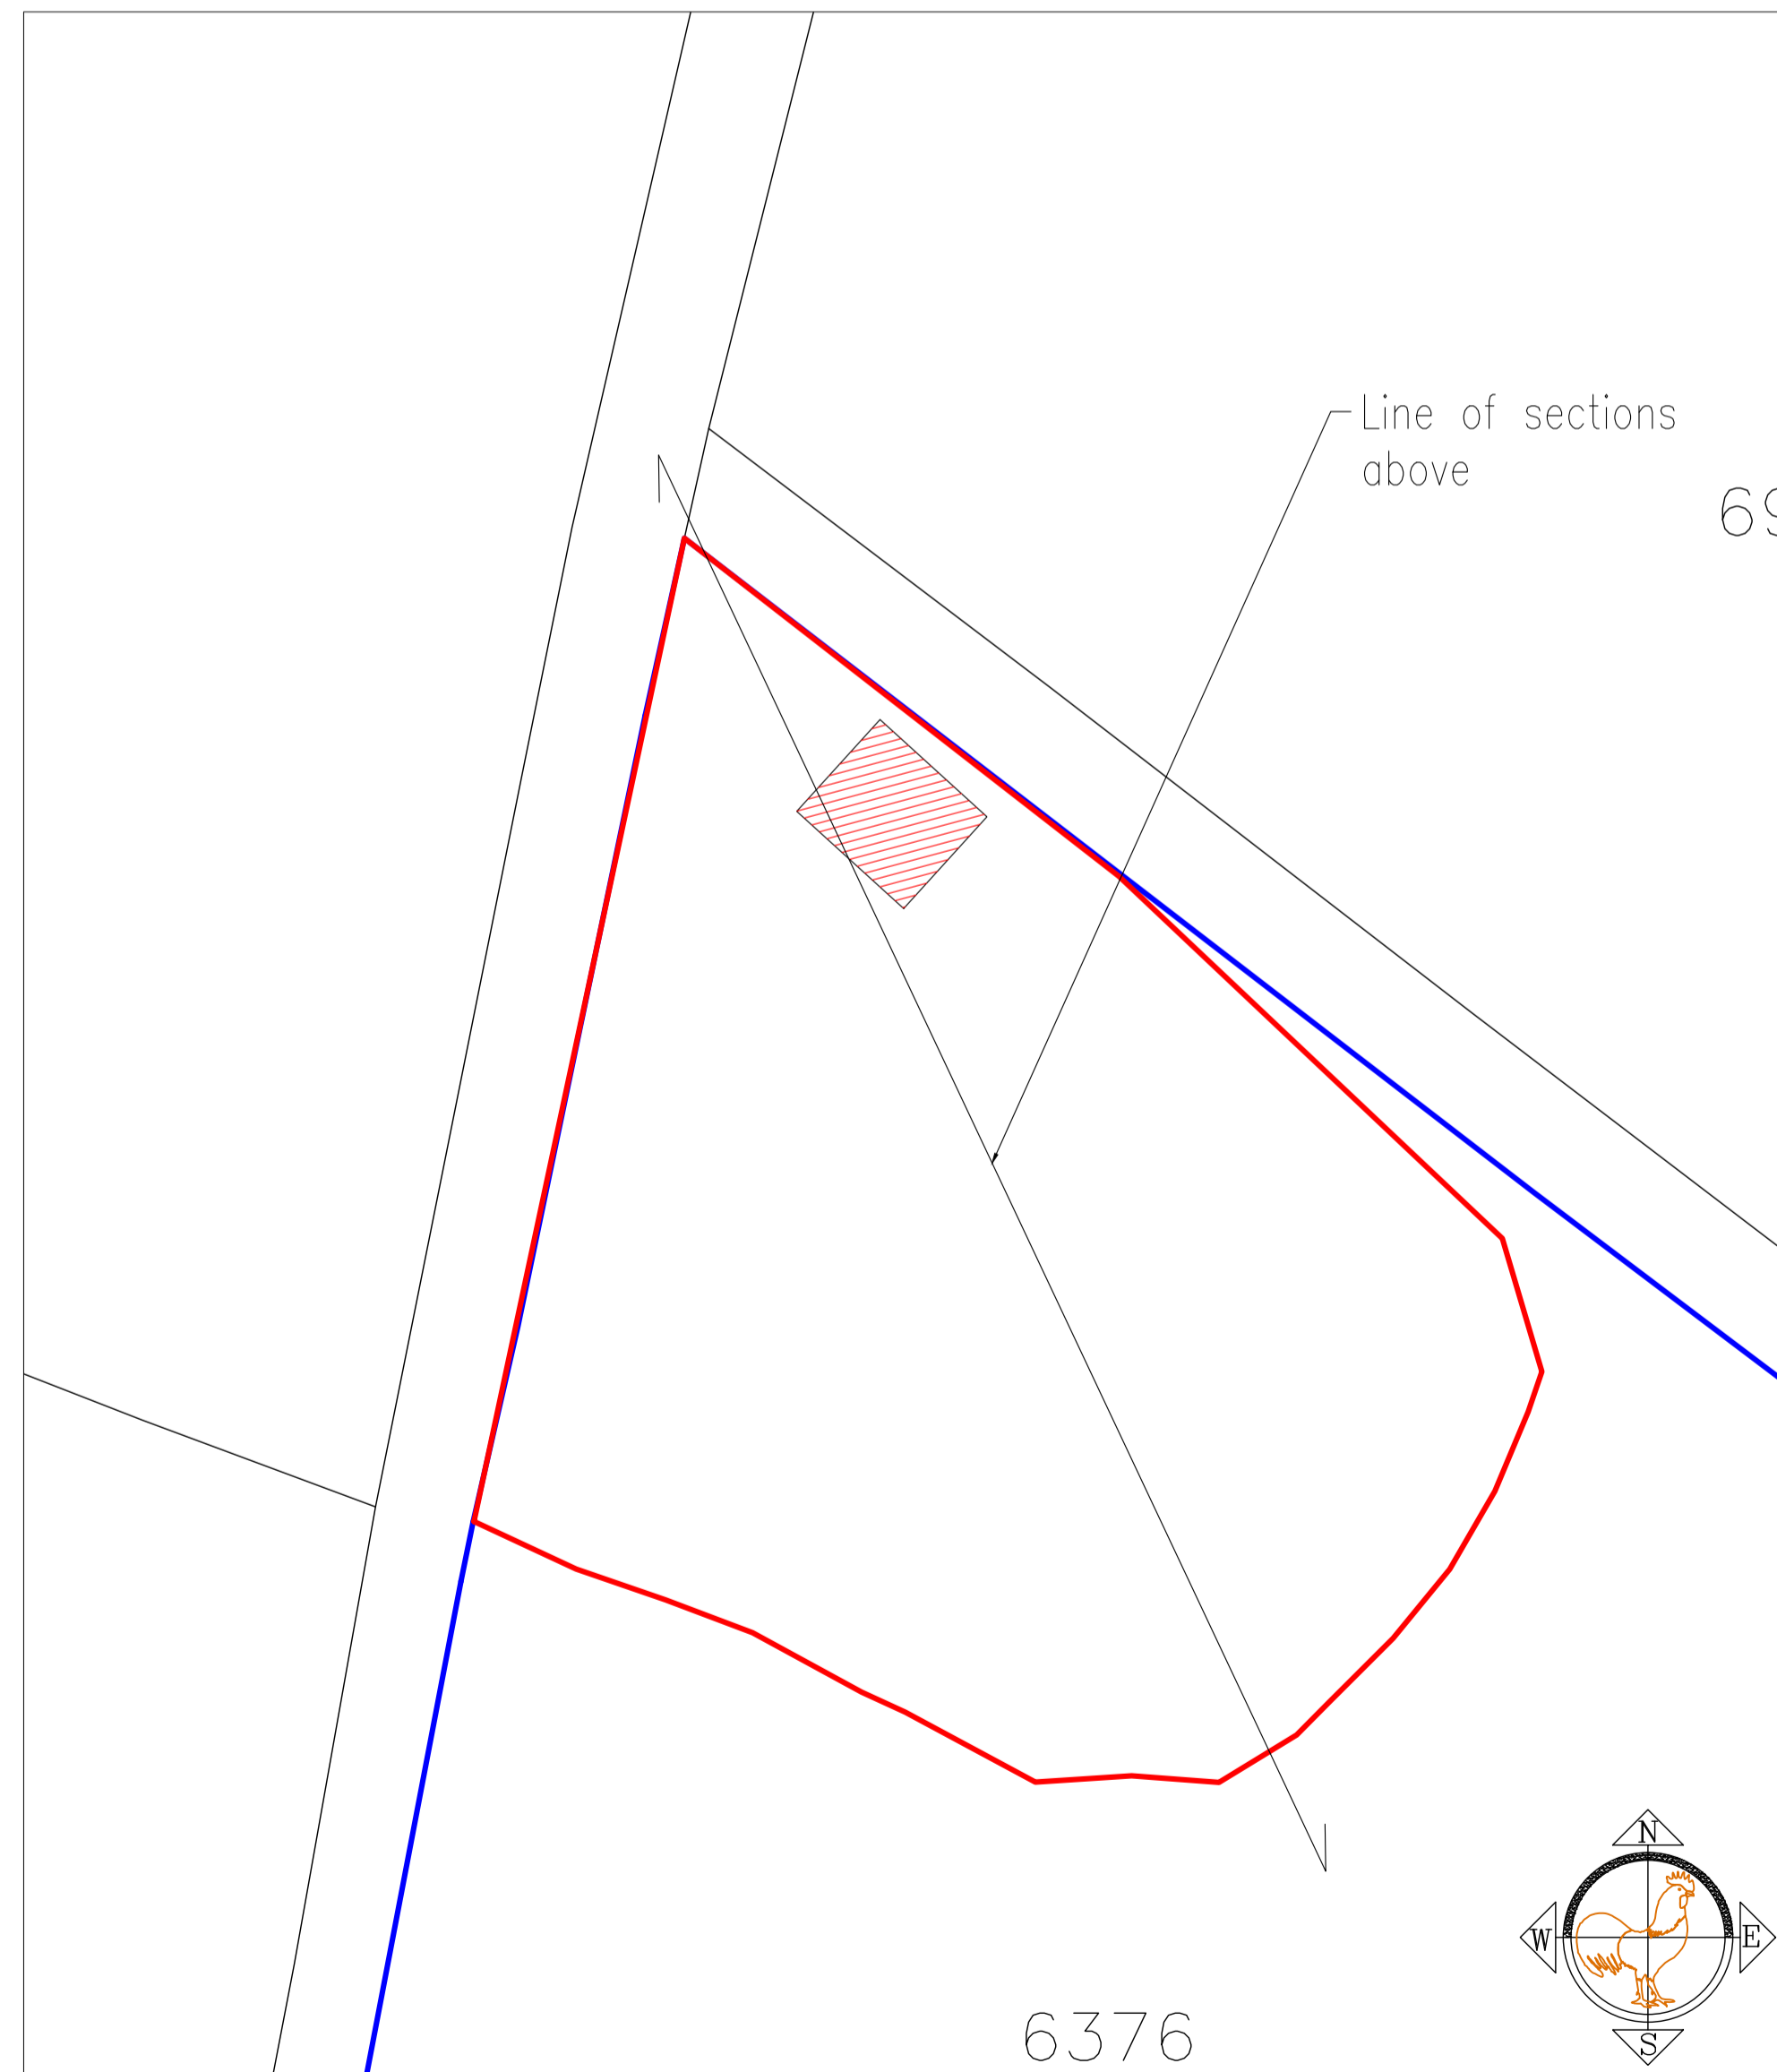

Proposed Location plan  
Scale 1/500

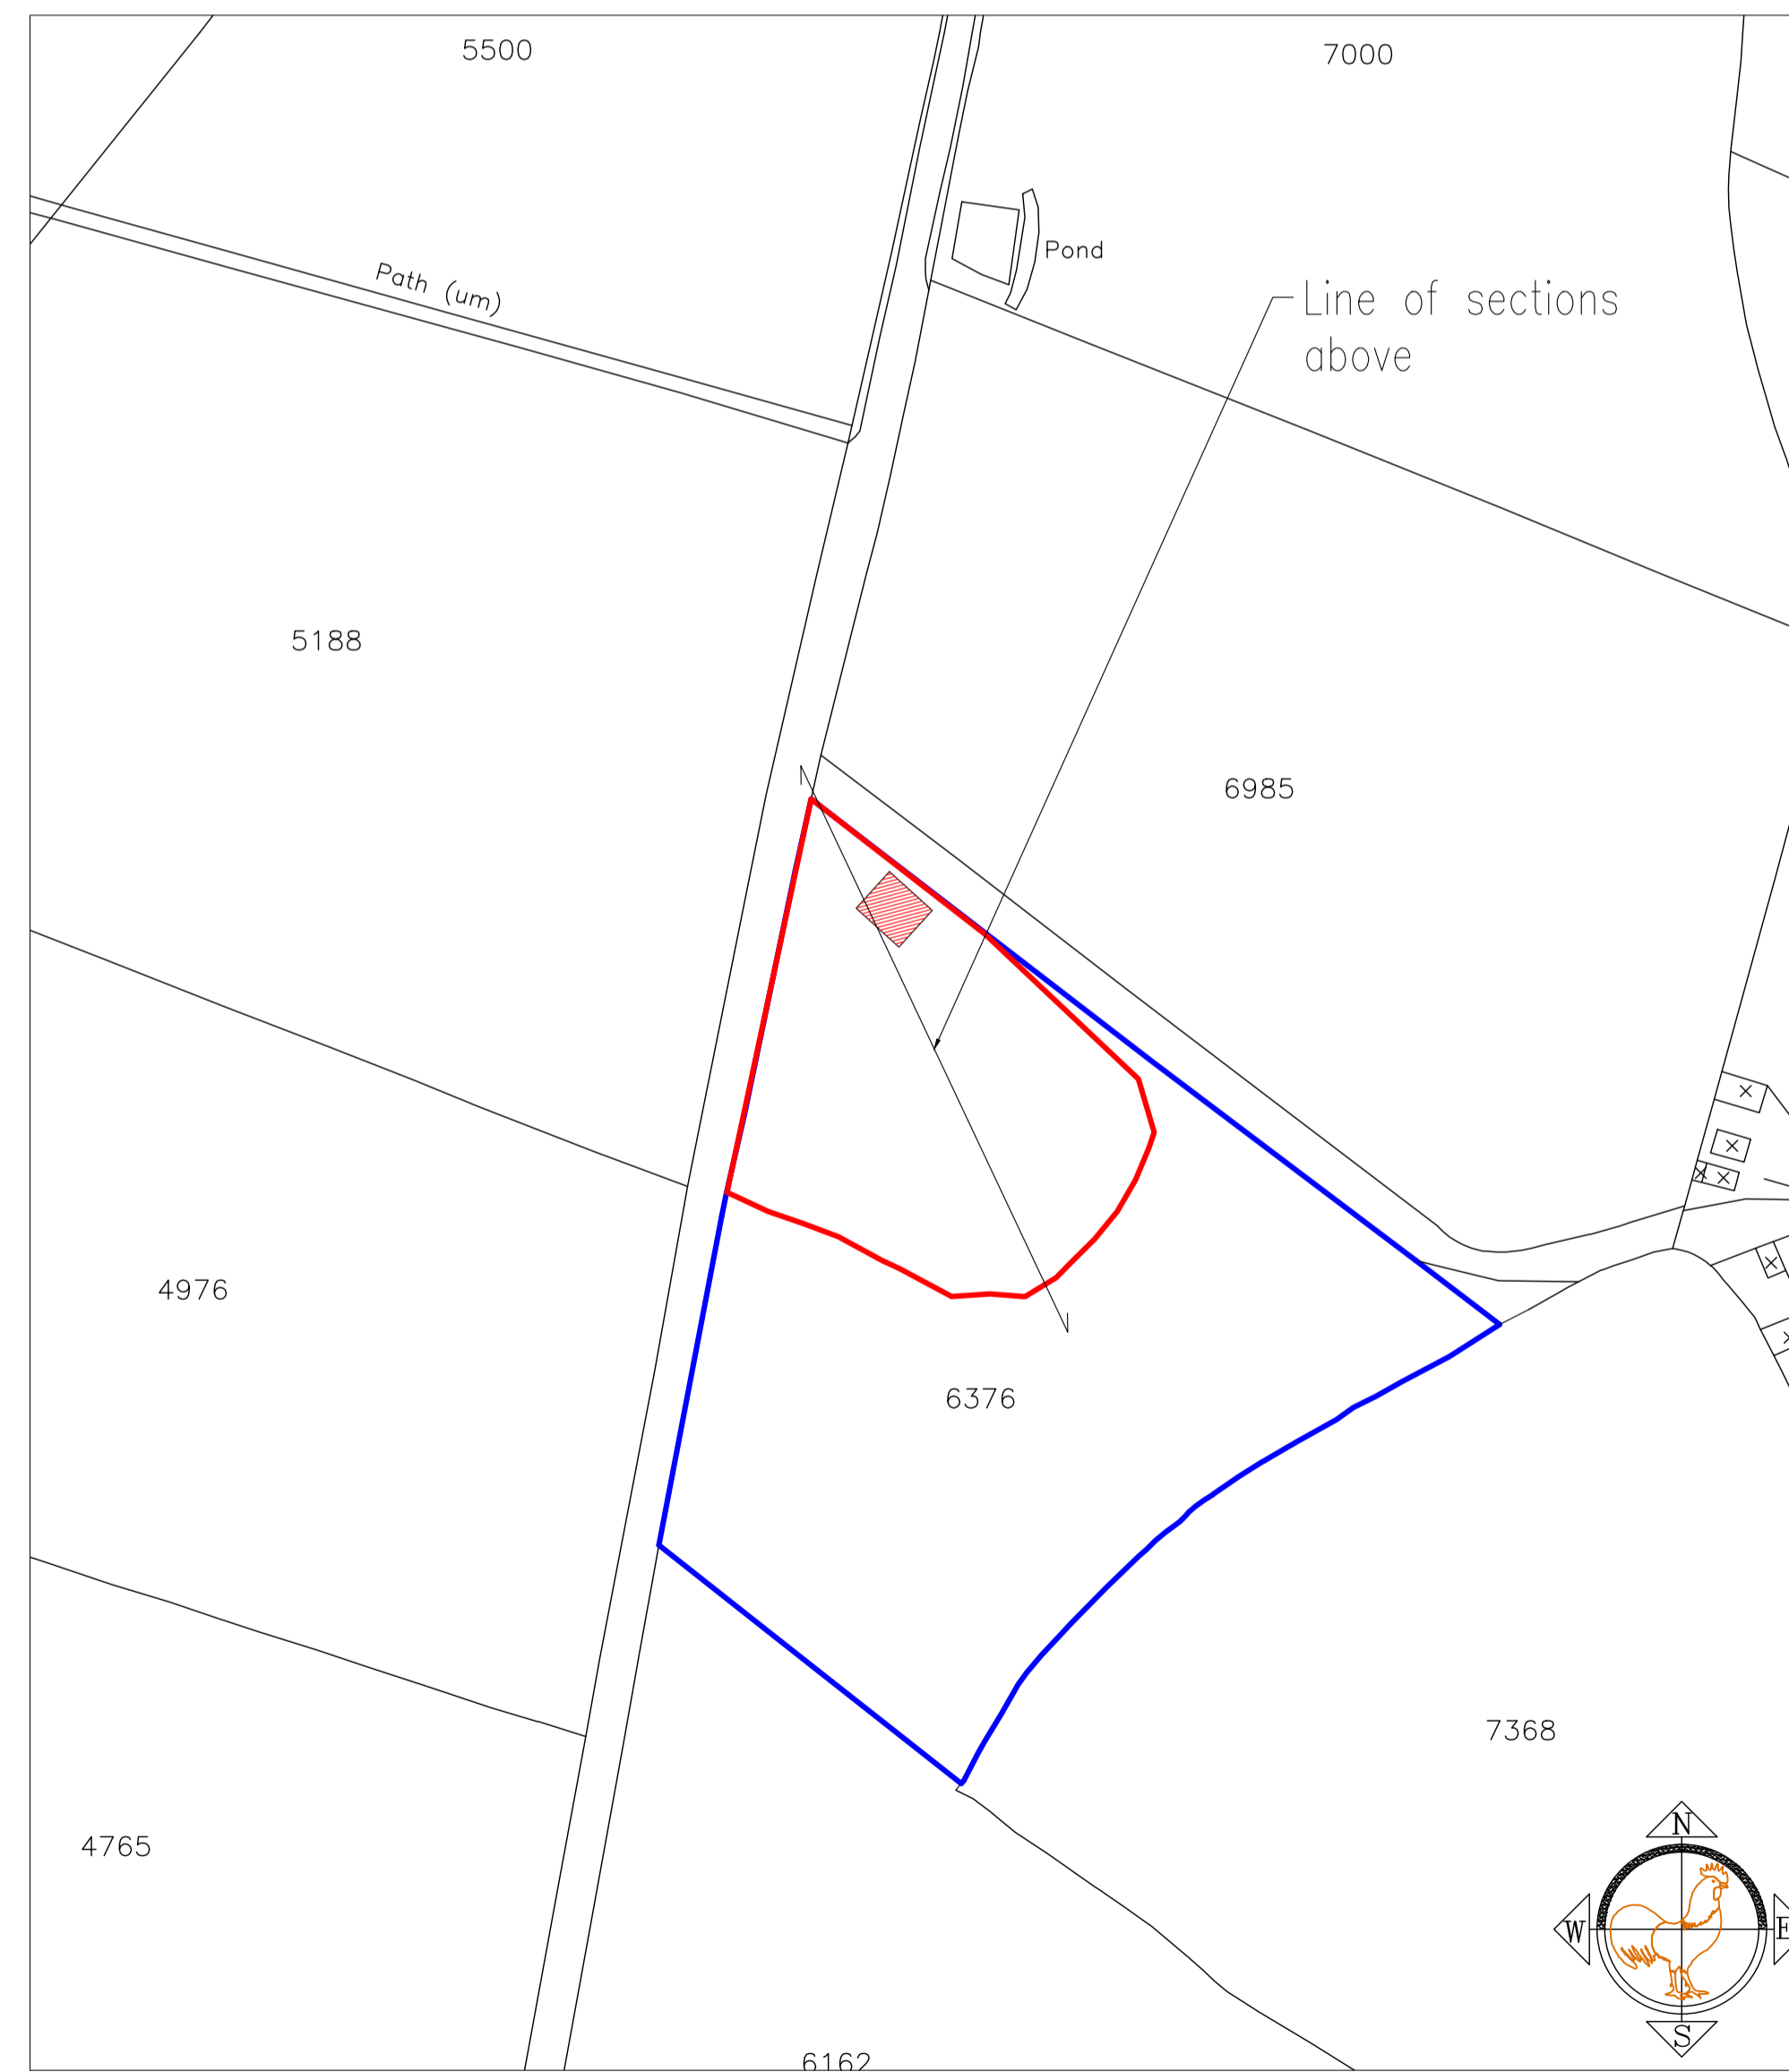

Proposed Location plan  
Scale 1/1250

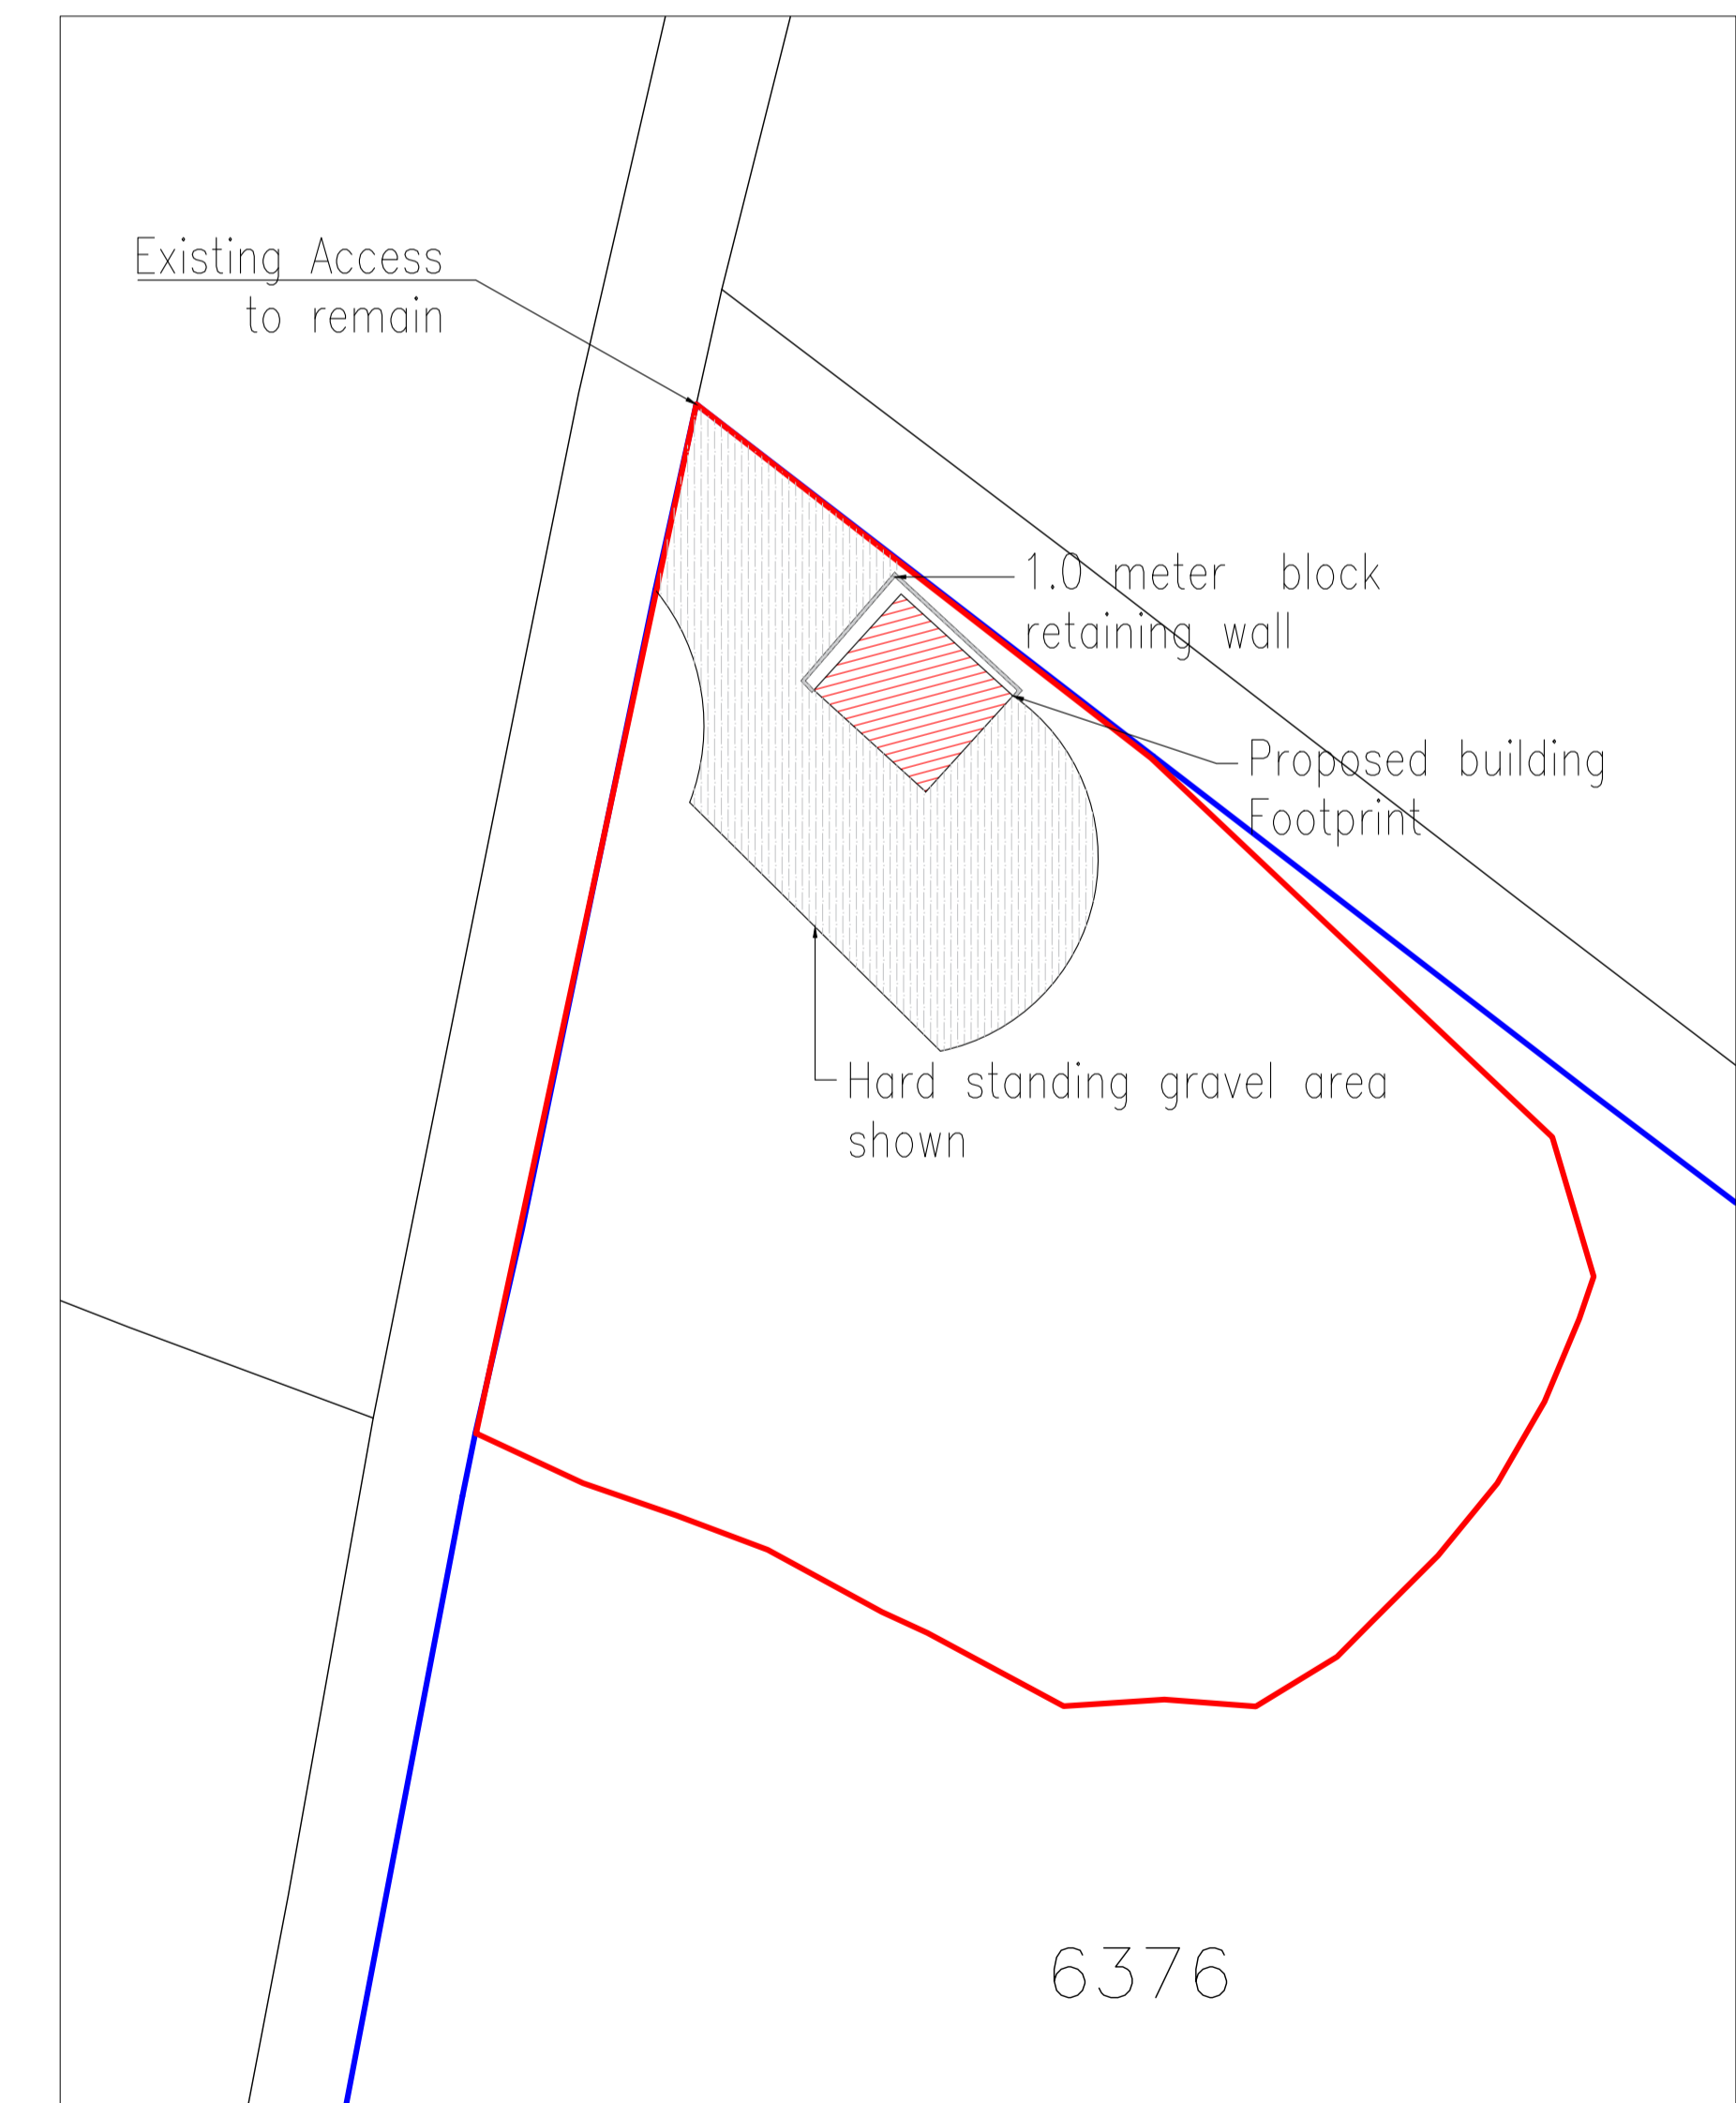

Proposed Block plan  
Scale 1/500

The drawing is the property of JTS Architectural services and is not to be copied, used or shown to any third party without written consent.

	Address	High View, Mill Lanning, Lowca, Cumbria
	Title	Sections & Maps- DWG02
	Project	New Agricultural Building Planning Application Drawing
	Scale	1/50, 1/100, 1/250, 1/500 & 1/1250