




East Elevation

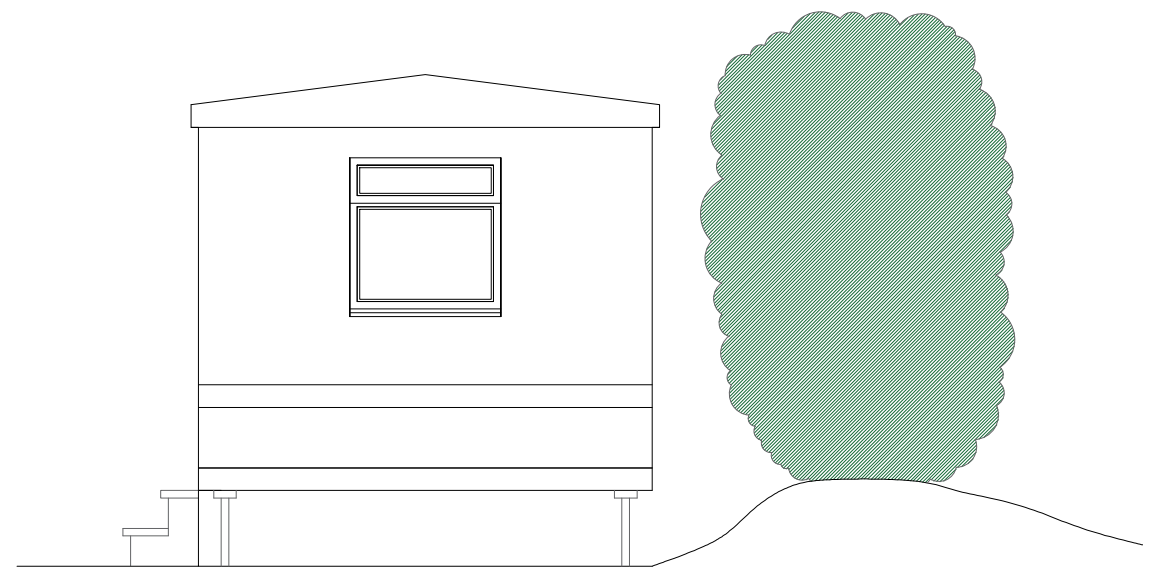

North Elevation

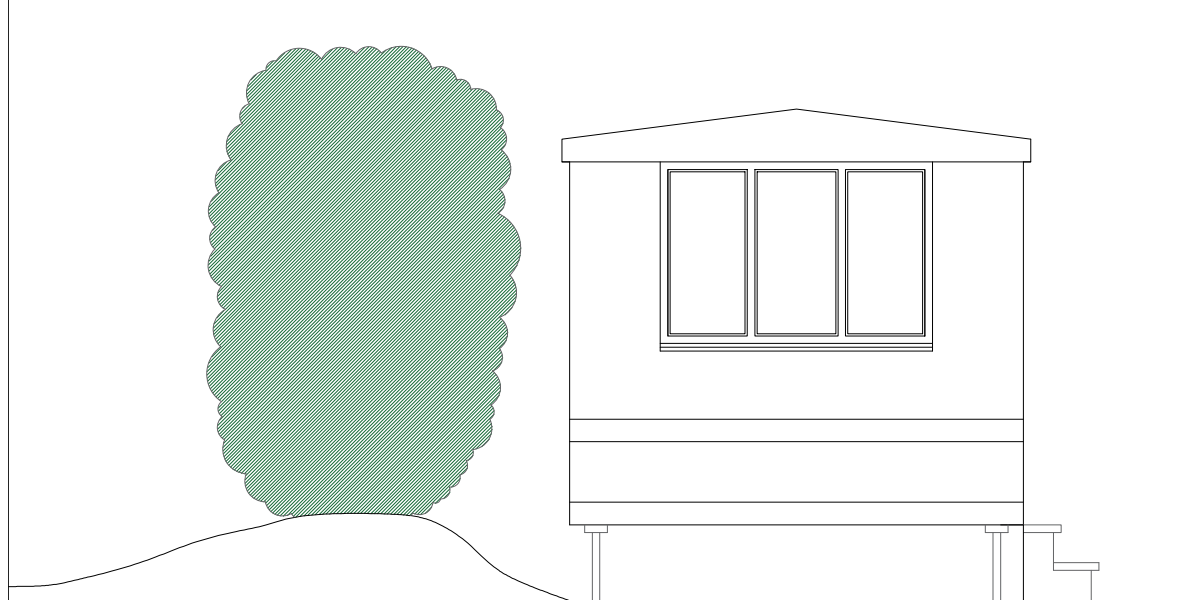

South Elevation

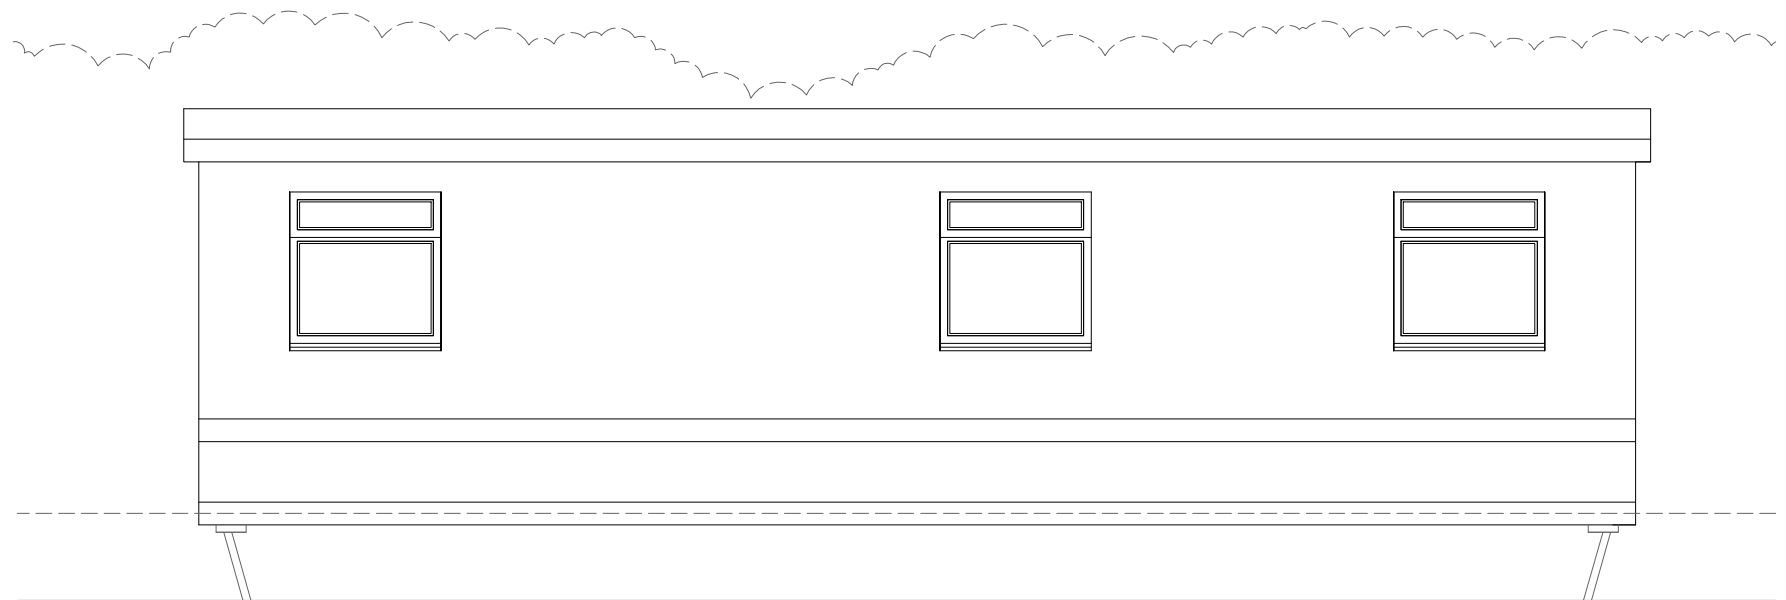

West Elevation

Project Details		Small Holding, Dazell Street, Moor Row, Cumbria	
Project	Proposed Lodge Replacement Existing Elevations		
Ref	SH-WR-001	Rev	-
Scale	1/50	Date	10th Mar 2024
Client	Mr & Mrs Wendy Rigg		Paper Size A3