


Proposed 2 Bed Lodge Floor Plan

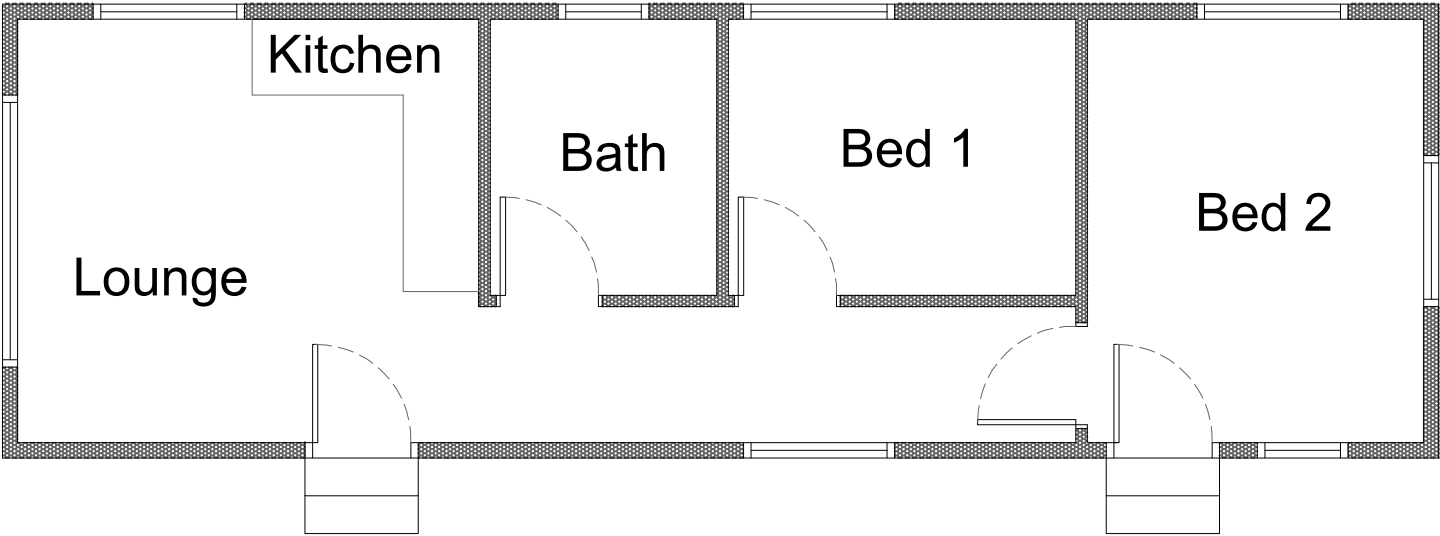

Existing 2 Bed Lodge Floor Plan

Project Details		Small Holding, Dazell Street, Moor Row, Cumbria	
Project	Proposed Lodge Replacement Proposed & Existing Floor Plans		
Ref	SH-WR-003	Rev	-
Scale	1/50	Date	10th Mar 2024
Client	Mr & Mrs Wendy Rigg		Paper Size A3