


Existing Floor Plan


Adjacent Property
(Garages with loft)

SHEET
④
REV.A

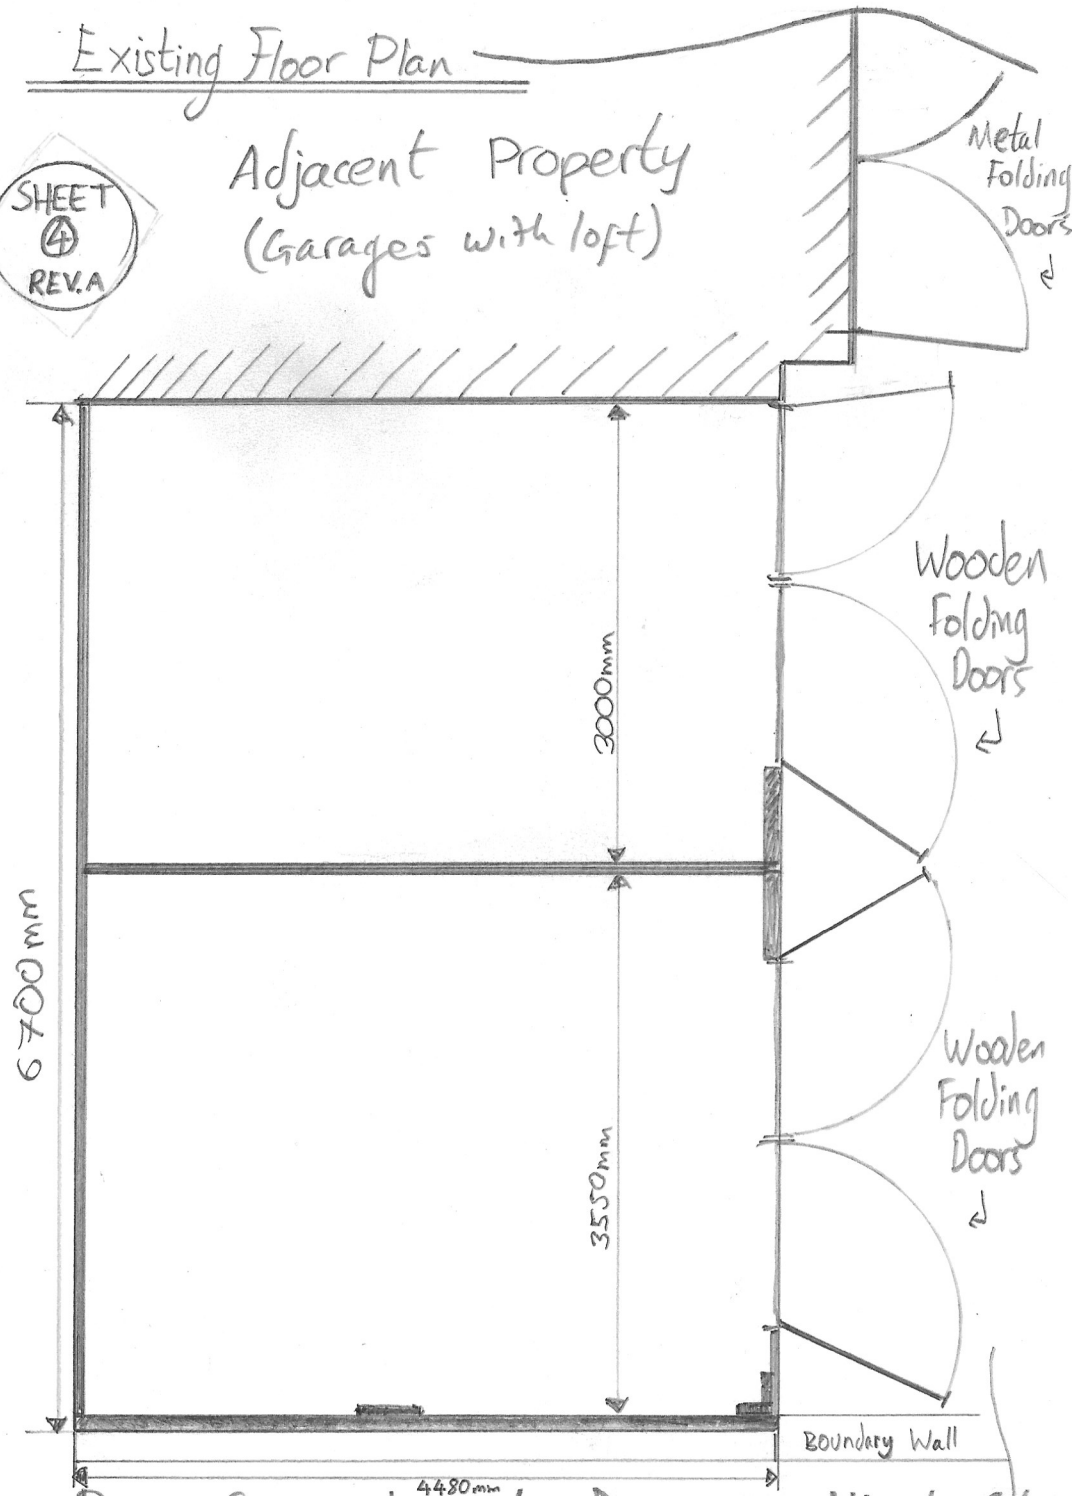

Proposed Floor Plan

Adjacent Property
(Garages with loft)

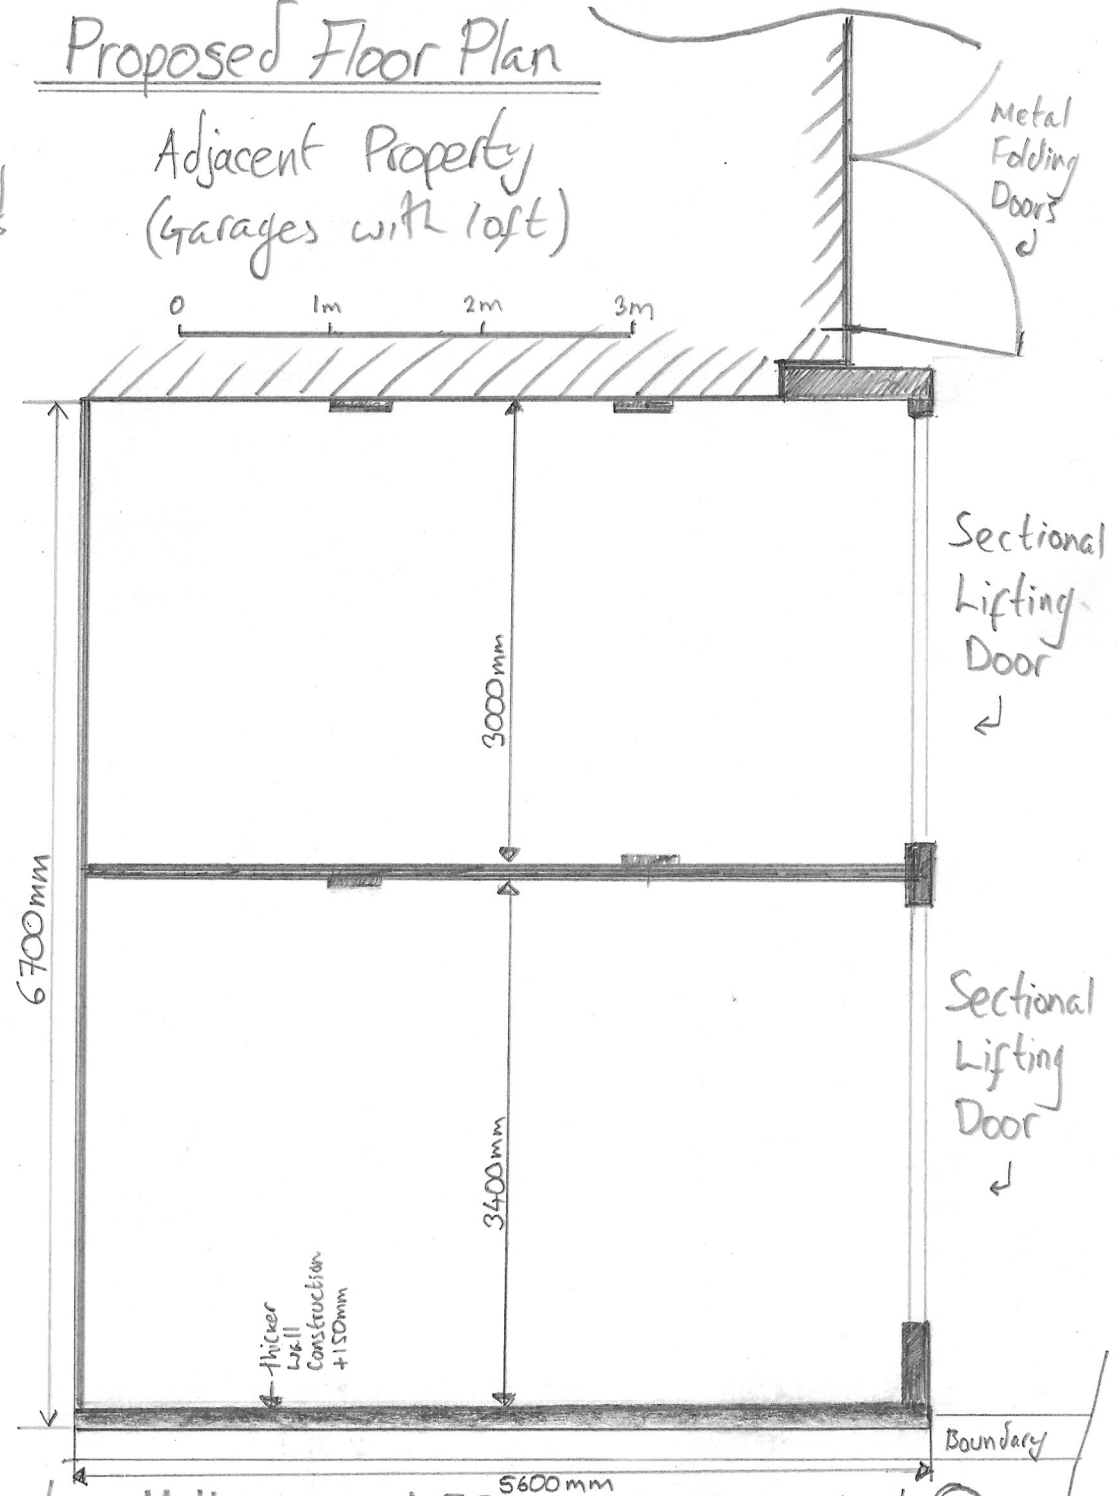

Proposed Alterations to Rear of Albert Street, Millom

1:50 SCALE AT A4

Sheet ④