



Existing West Facing Elevation
1:100 @ A3

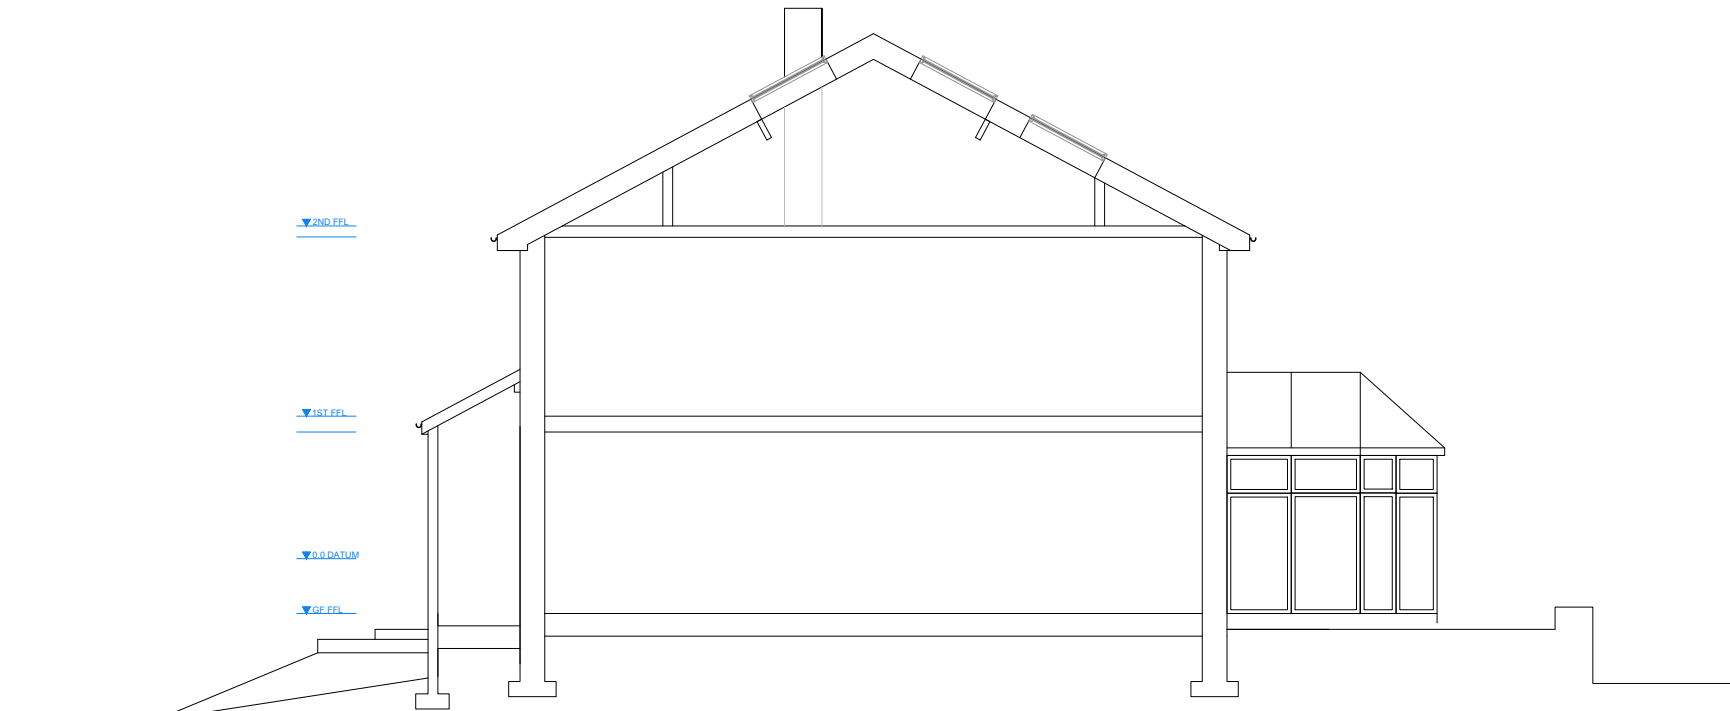

Existing Section A-A
1:100 @ A3

NOTES:
All dimensions and levels are subject to a thorough and accurate on site check by the contractor prior to the commencement of any works.
All sizes of structural components are to be verified by a structural engineer.

A	15.11.2020	Initial Issue	AF	RG	RG
Rev.	Date	Description	By	Chkd	App.
Site Address			Orientation of Plans		
Townfields, Poolside, Haverigg, Cumbria, LA18 4HN			 TAPE DESIGN		
Project					
Townfields - Haverigg					
Title					
Existing Elevation and Section					
Scale 1:100 @ A3		Drawing Number 0108/TF/ES02		Rev. A	