


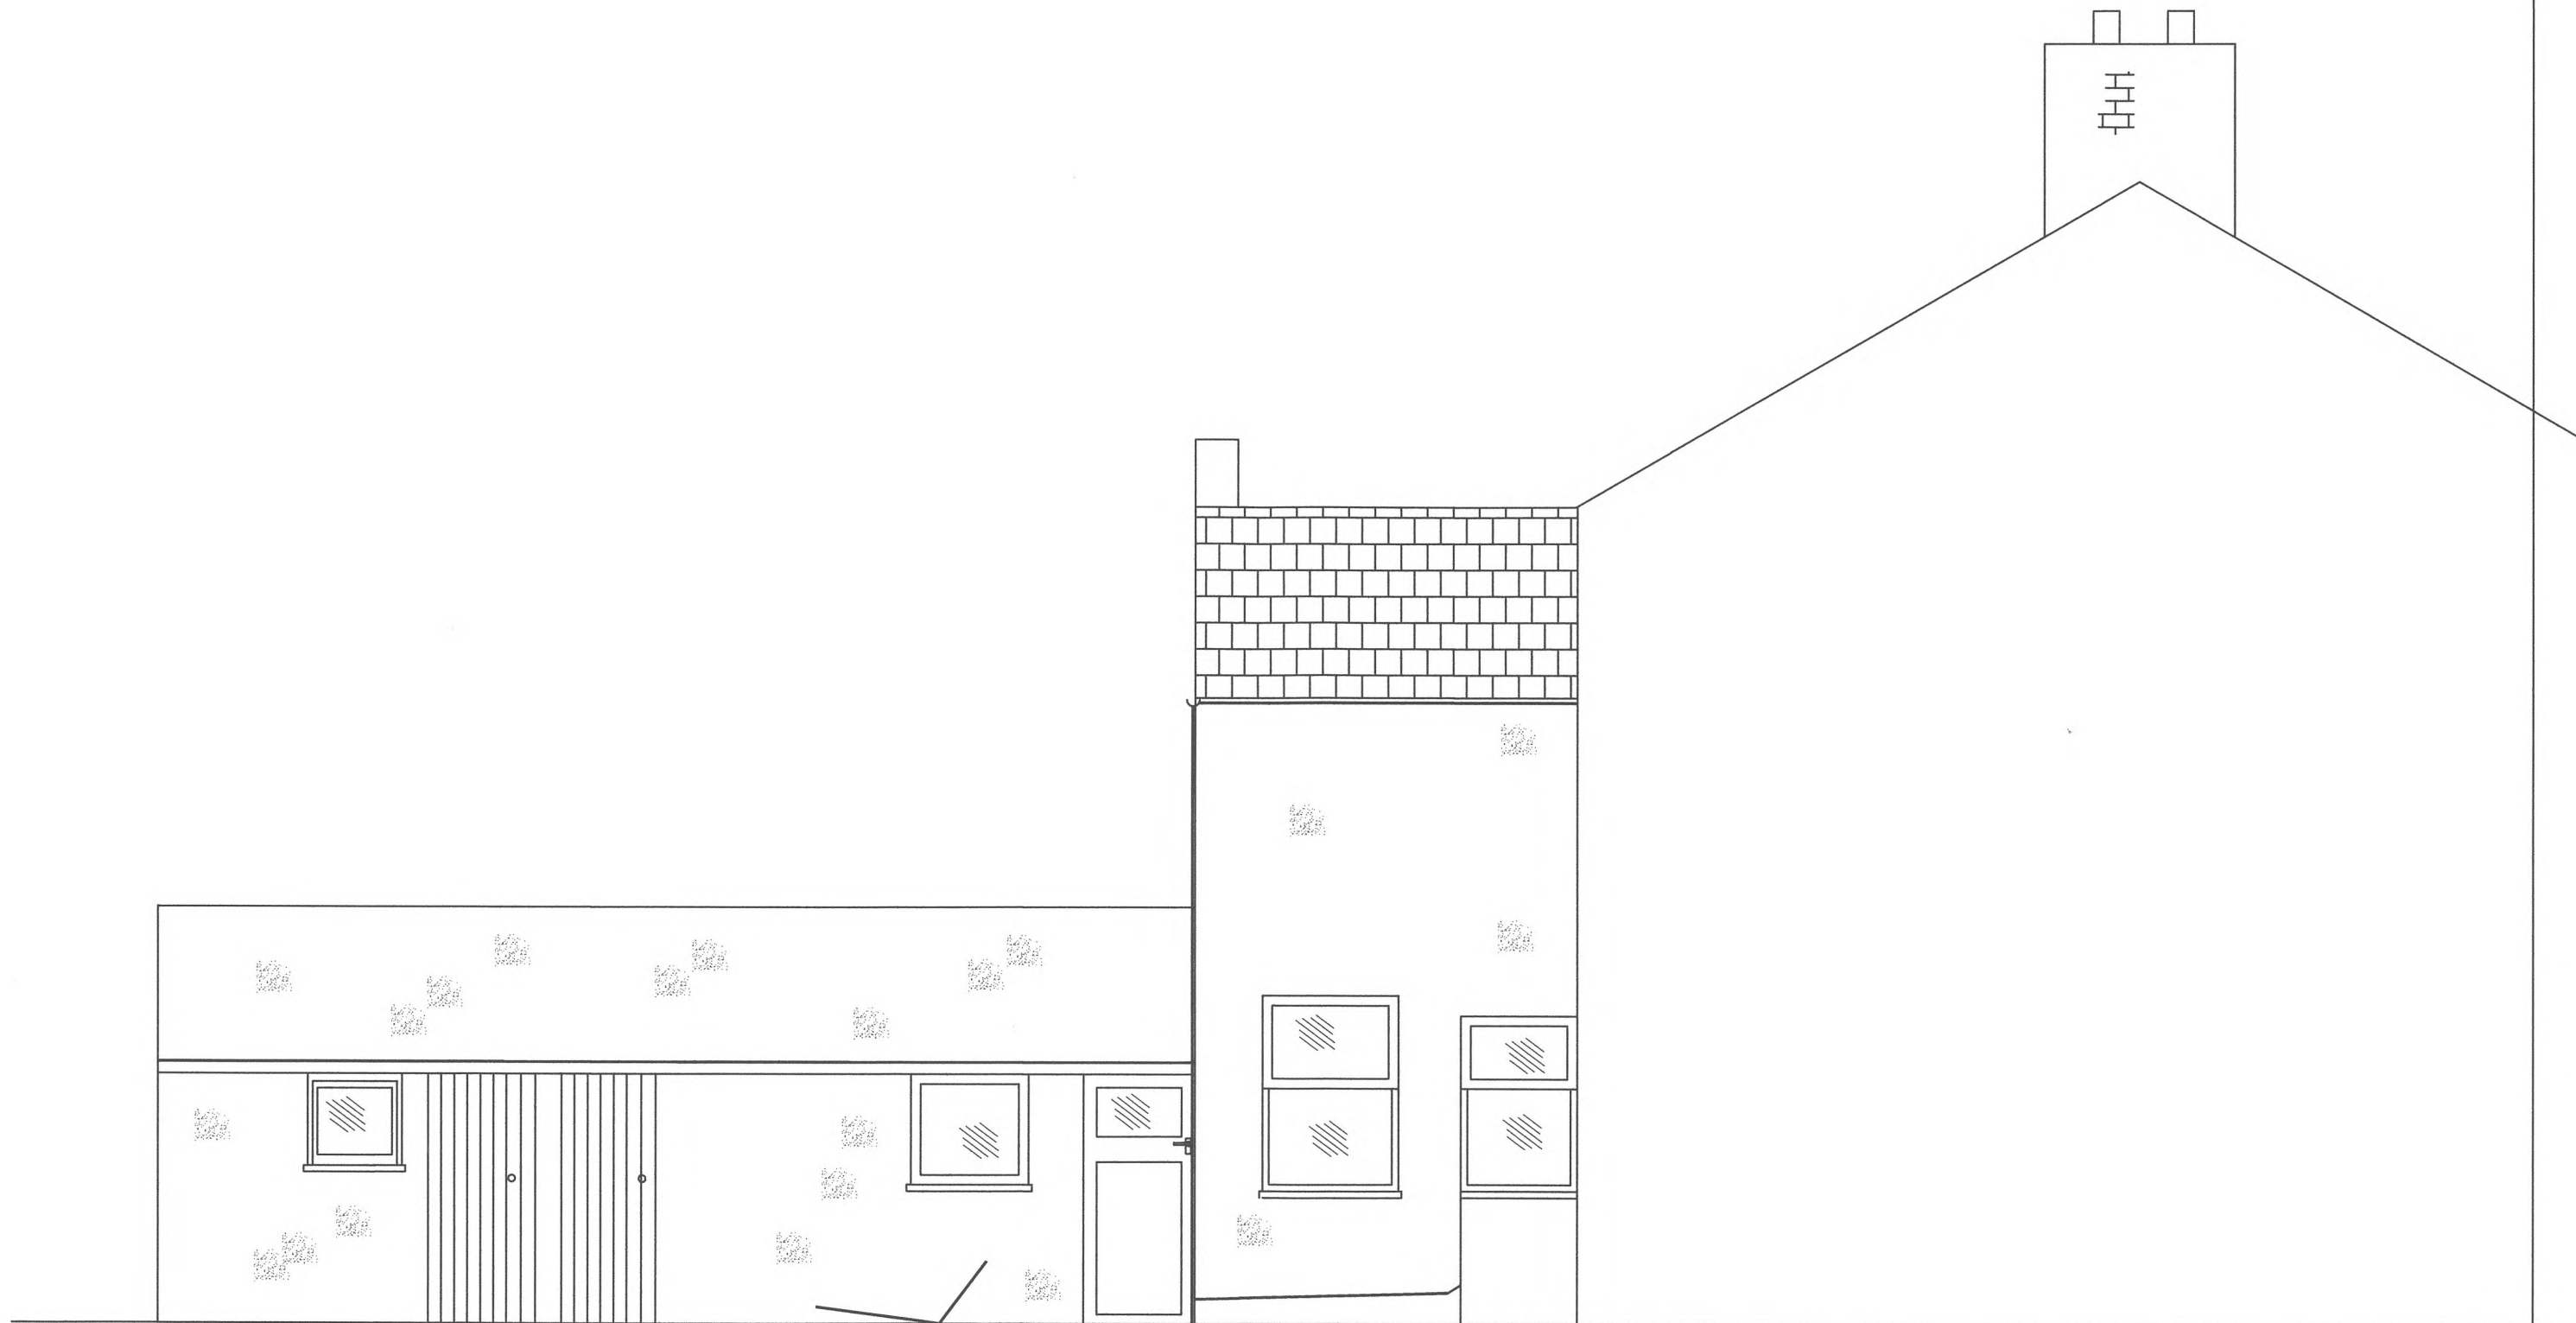

EXISTING SIDE ELEVATION VIEW A-A



facebook :- Askam Architectural

DAVE TYSON PLANNING

4 High Duddon Close
Ireleth
Cumbria
LA16 7EW
Tel:- 01229 466740
Mob:- 07803797620

PROPOSED REAR STOREY EXTENSION
FORMING AN EXTENDED KITCHEN,
BATHROOM AND STORE SHED
FOR:- JAMIE SHARMAN
6 KATHERINE STREET
MILLOM
CUMBRIA
LA18 4AQ
SCALE 1:50
DRG 3-JS-6