



Montrachet, Harras Road

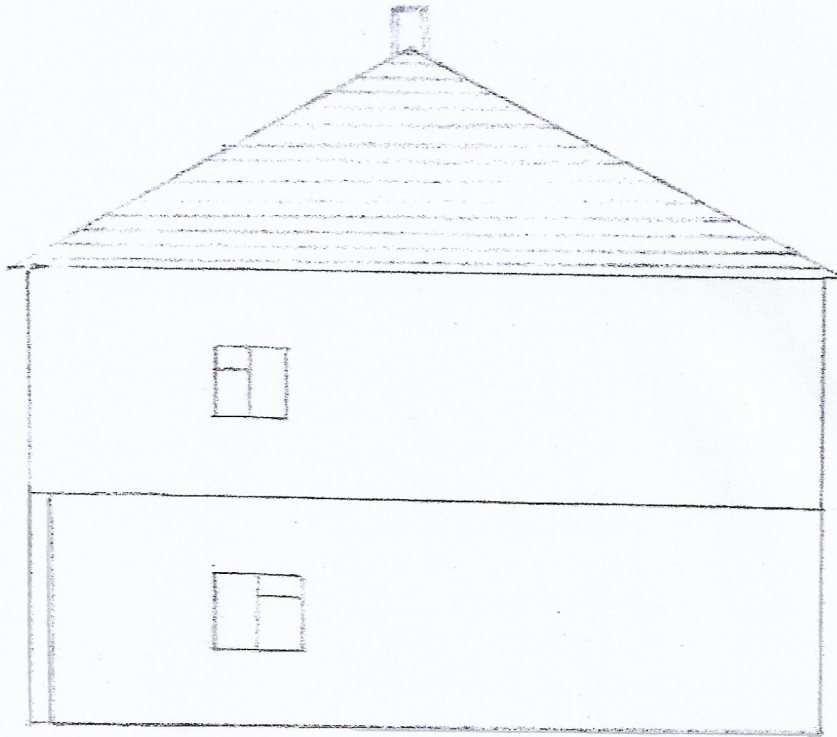

EXISTING SIDE ELEVATION
EAST VIEW

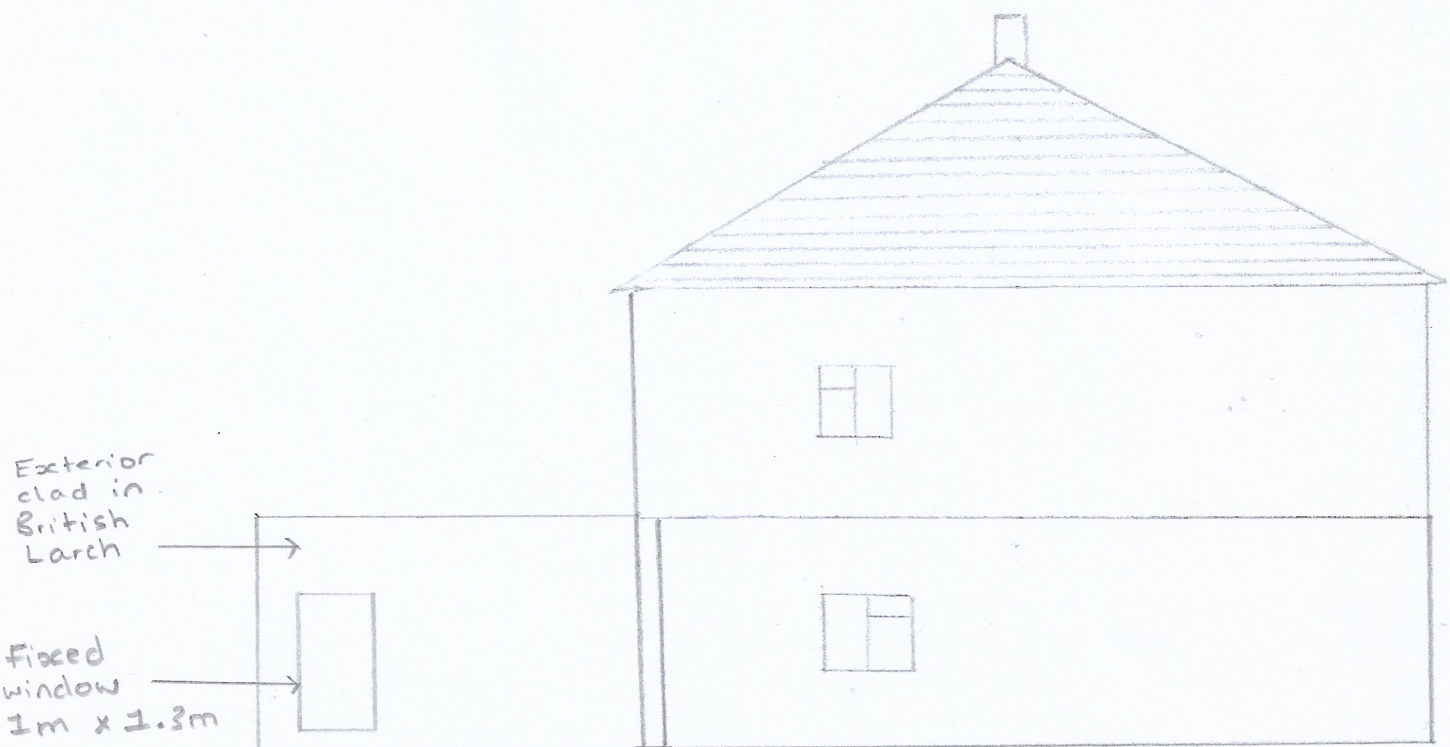

PROPOSED SIDE ELEVATION
EAST VIEW

1m 2m 3m 4m 5m

SCALE 1:100